




FOSTERSTOWN
SCALE 1:500

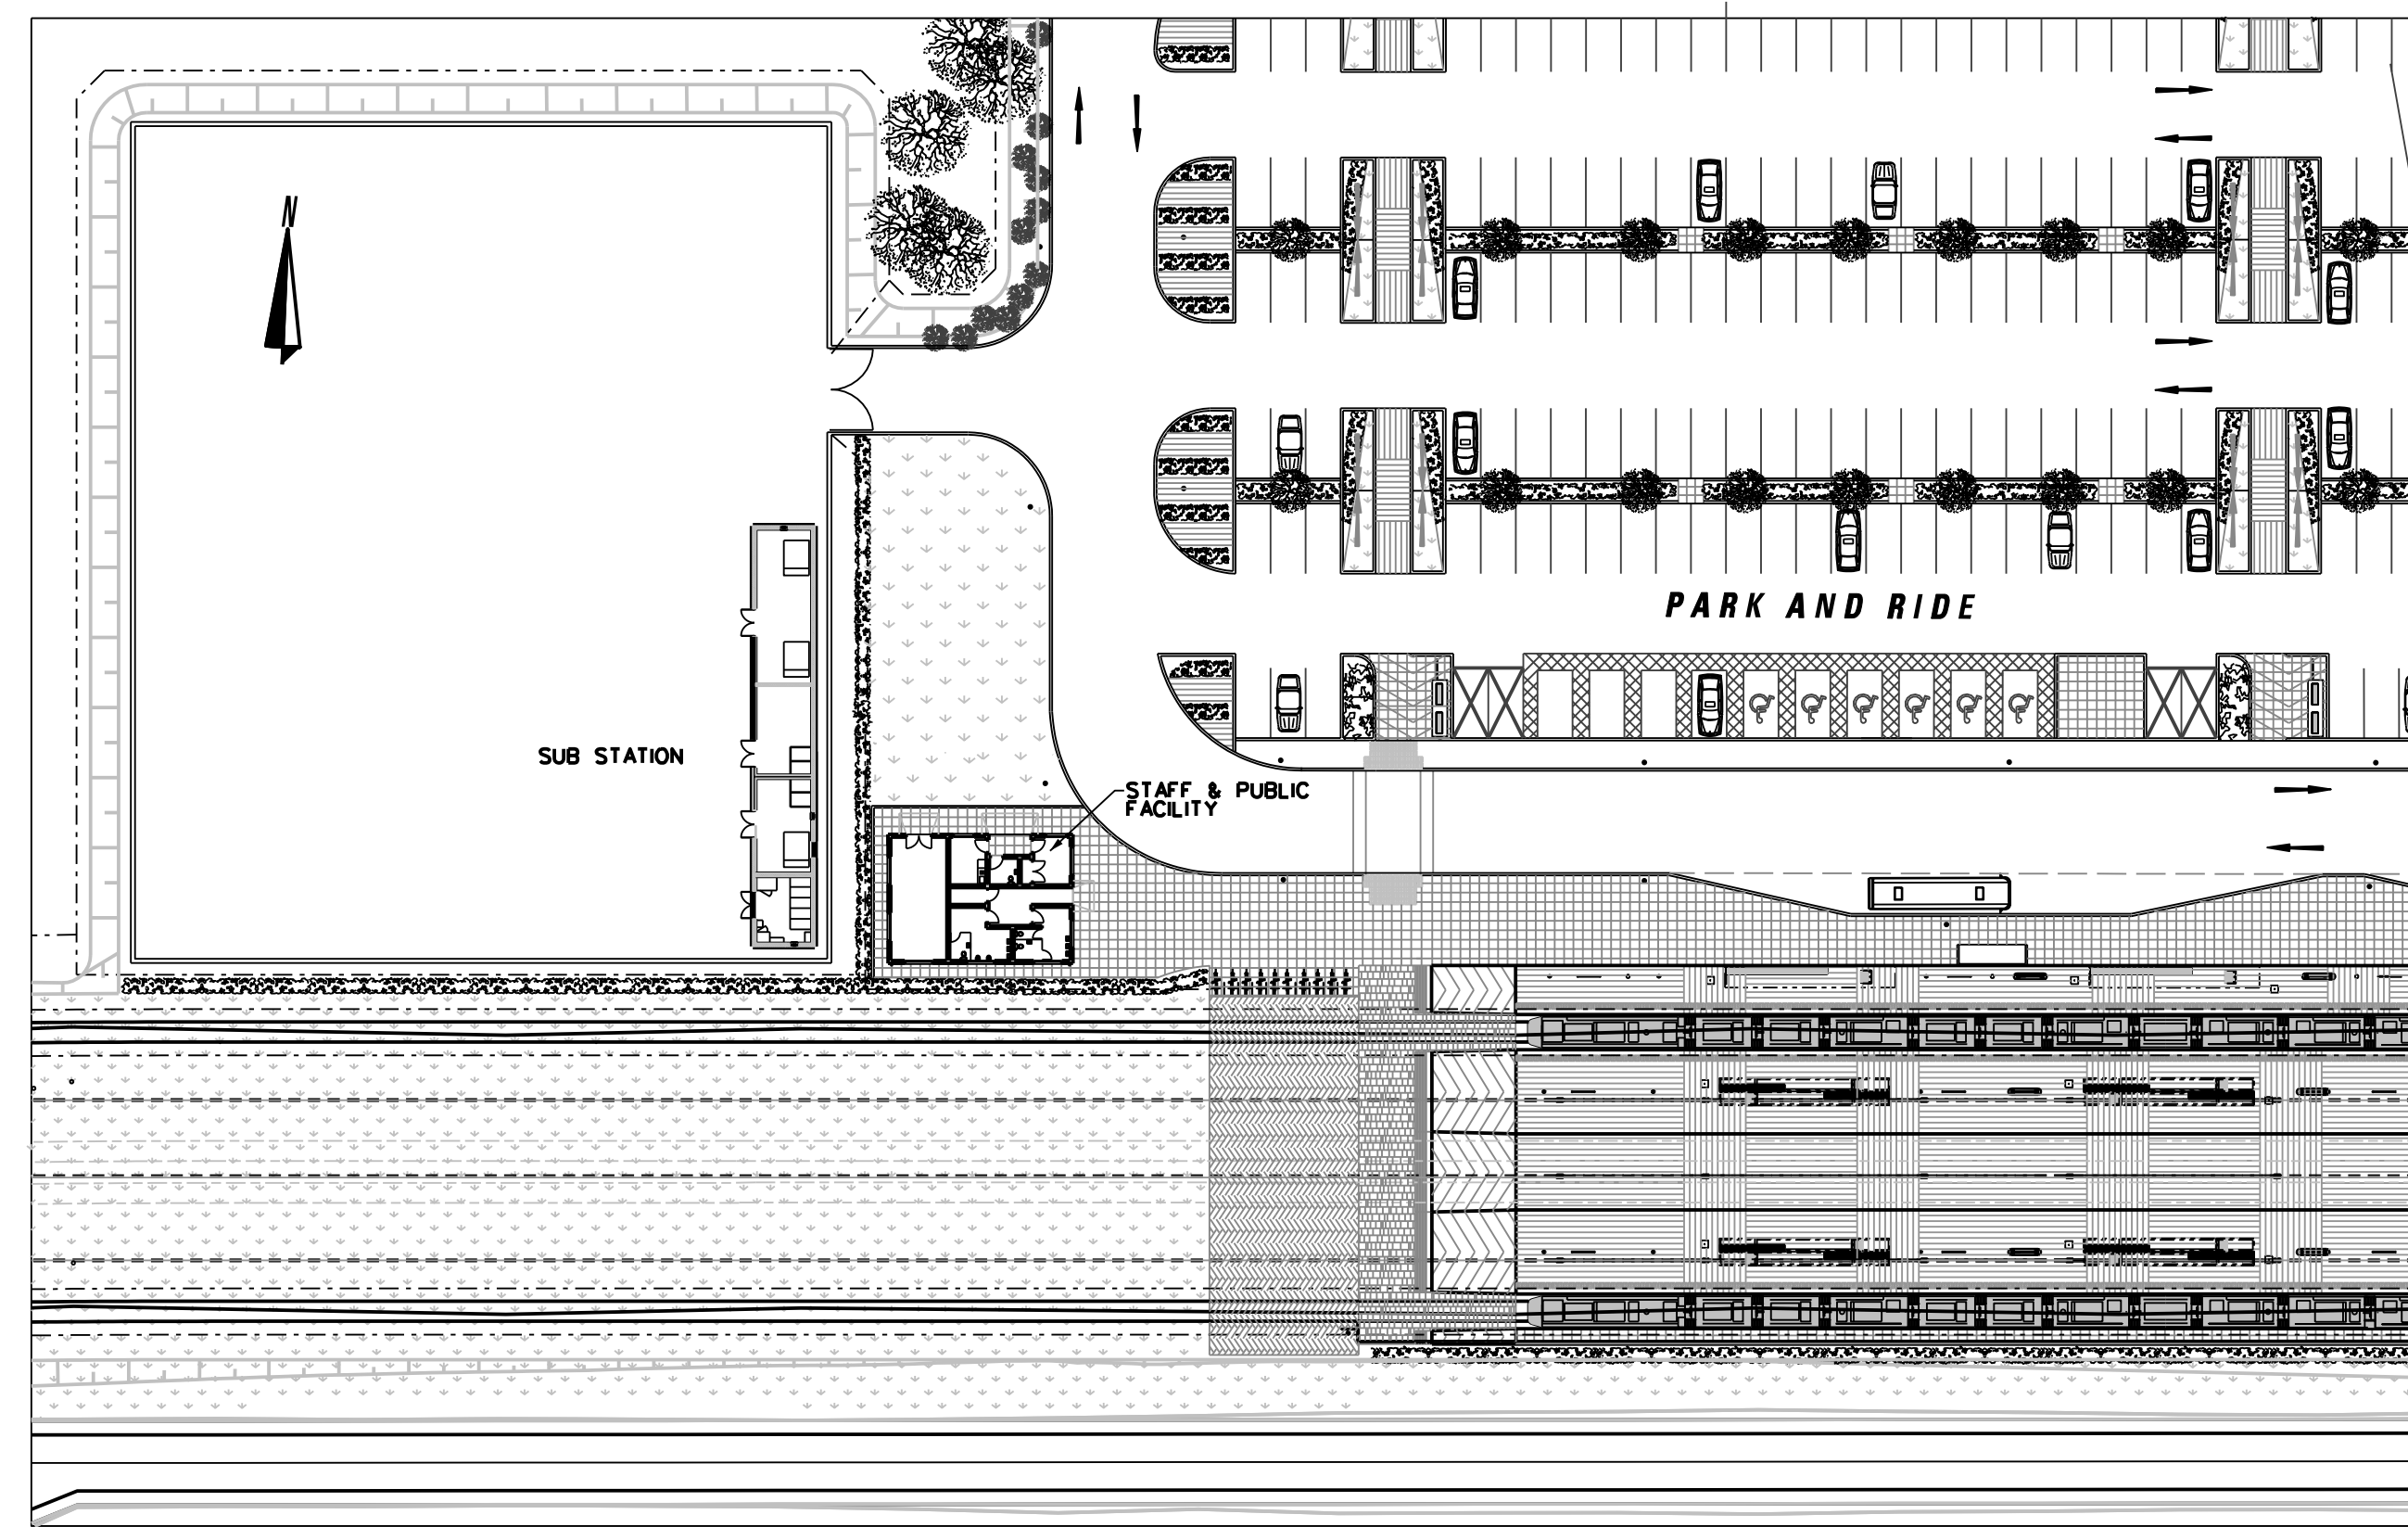


DARDISTOWN
SCALE 1:500

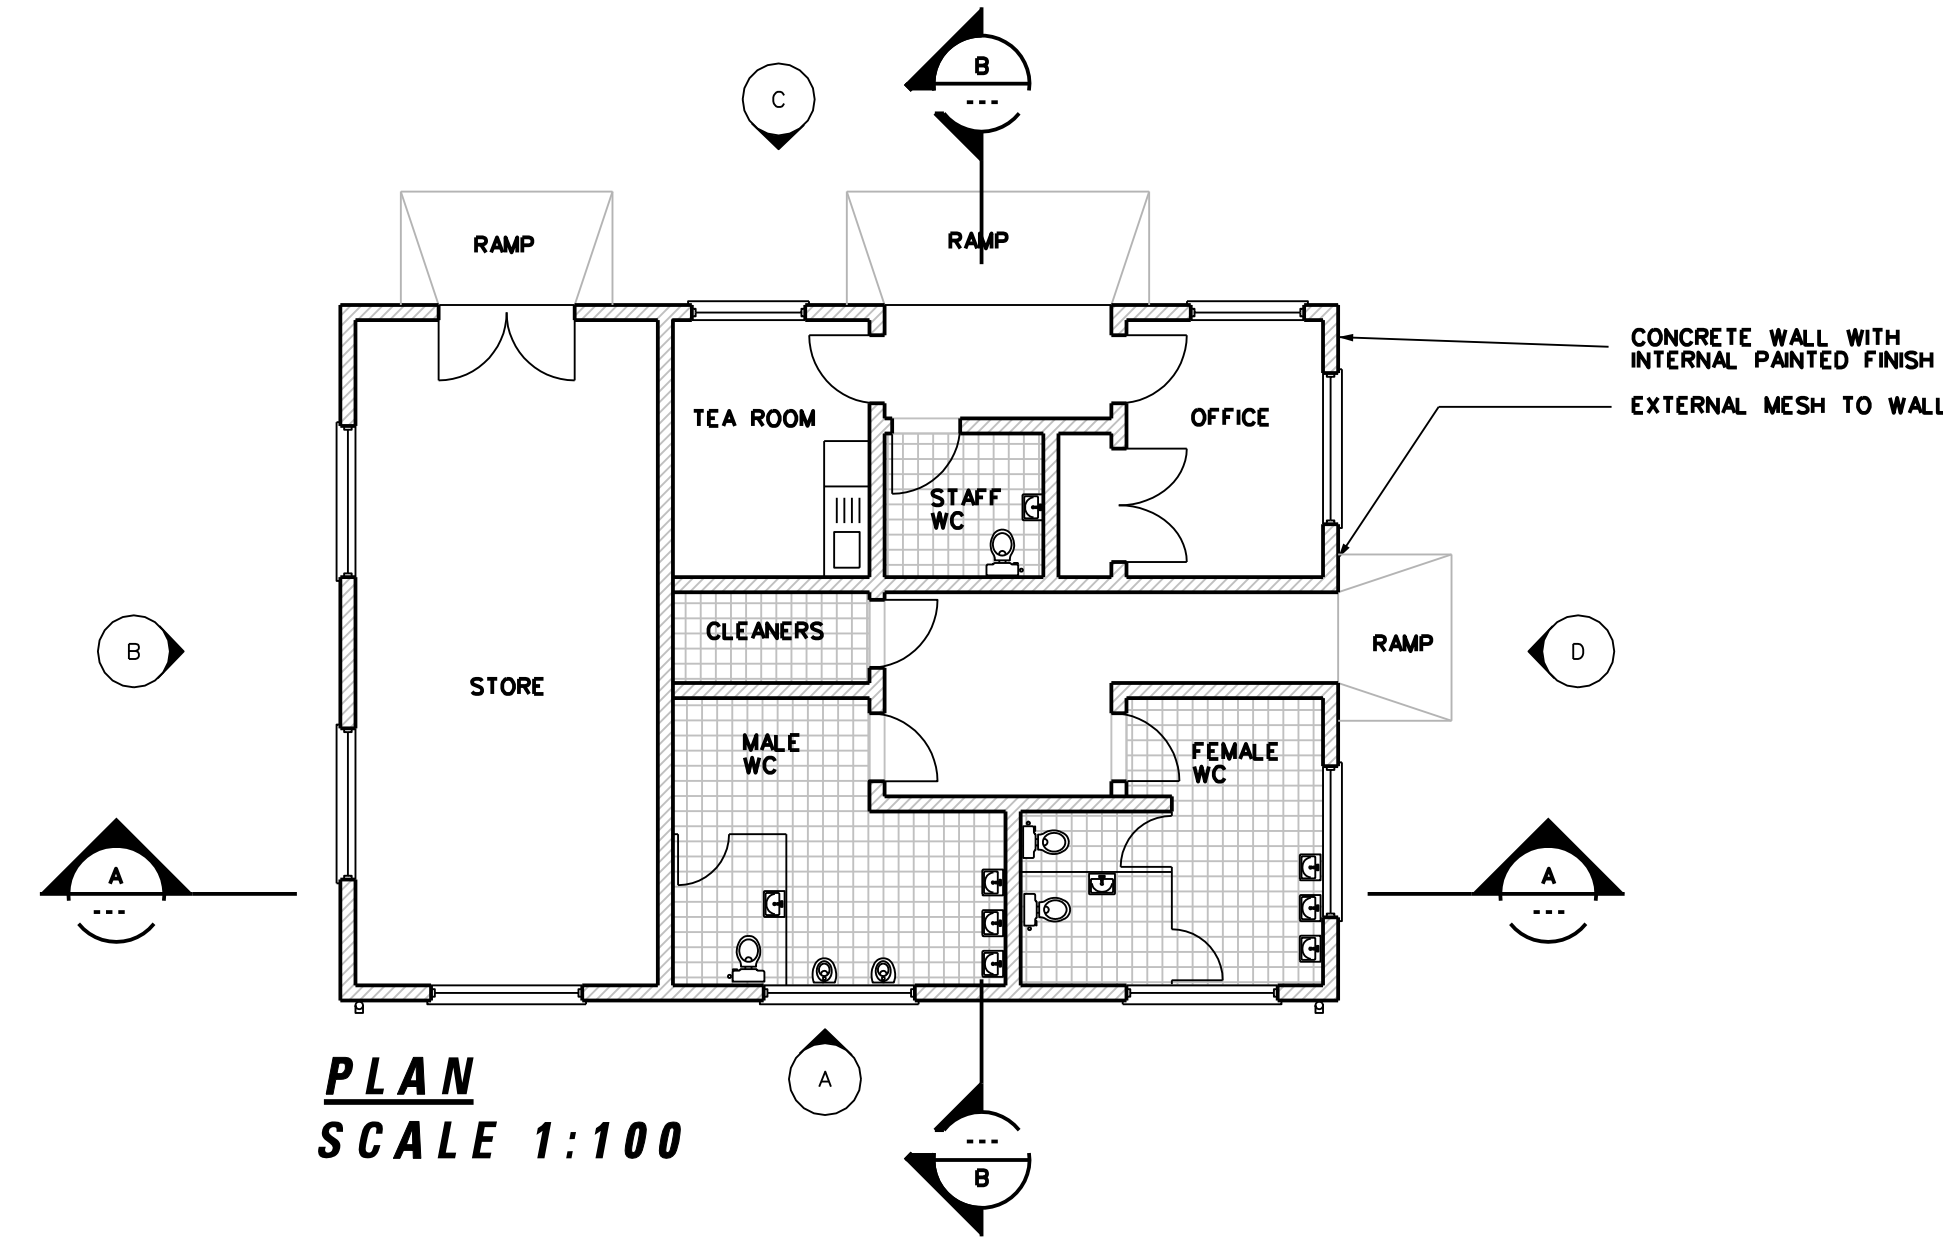


PLAN
SCALE 1:100

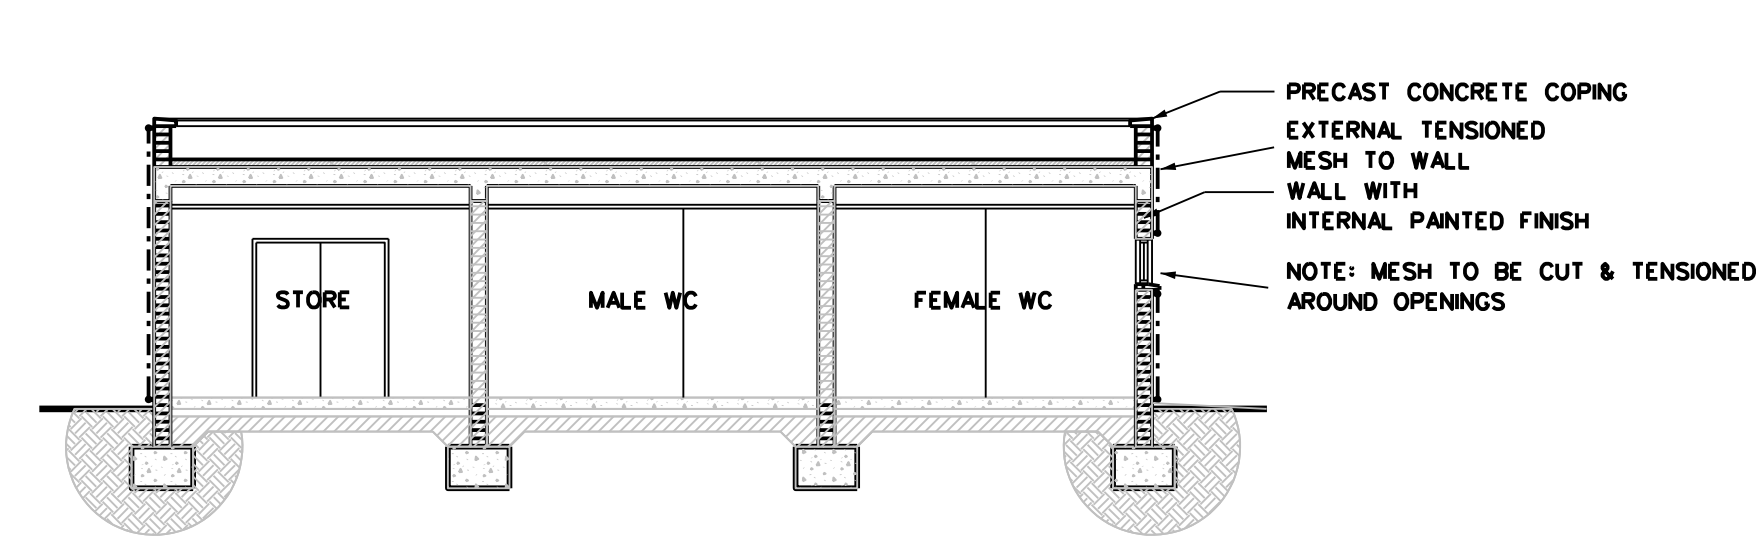


SECTION A-A
SCALE 1:100

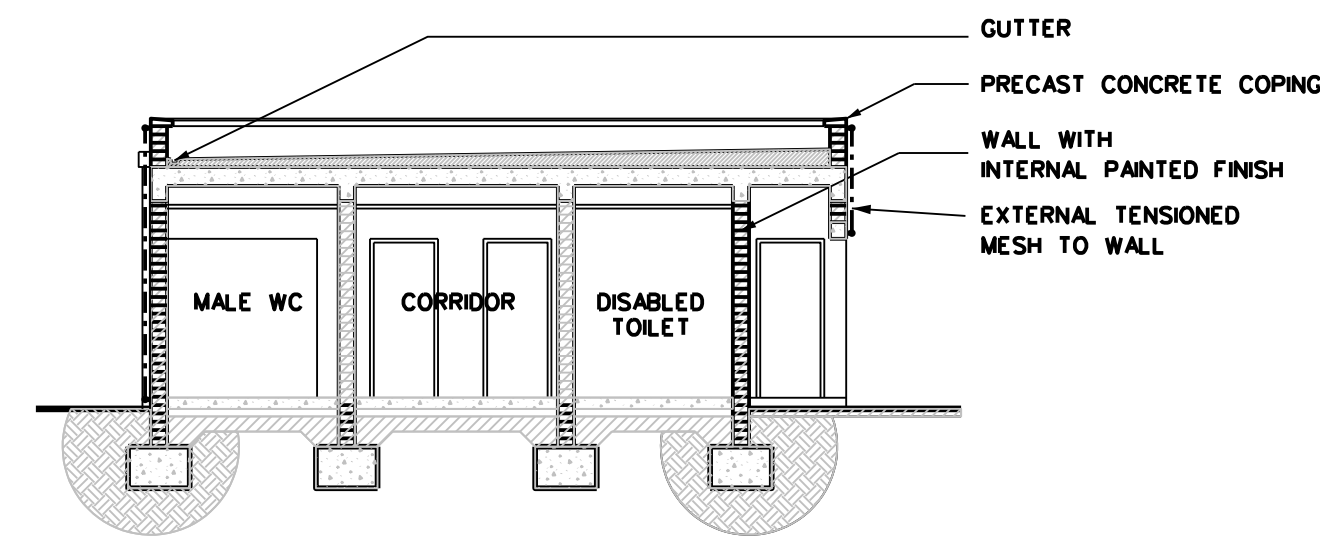


SECTION B-B
SCALE 1:100

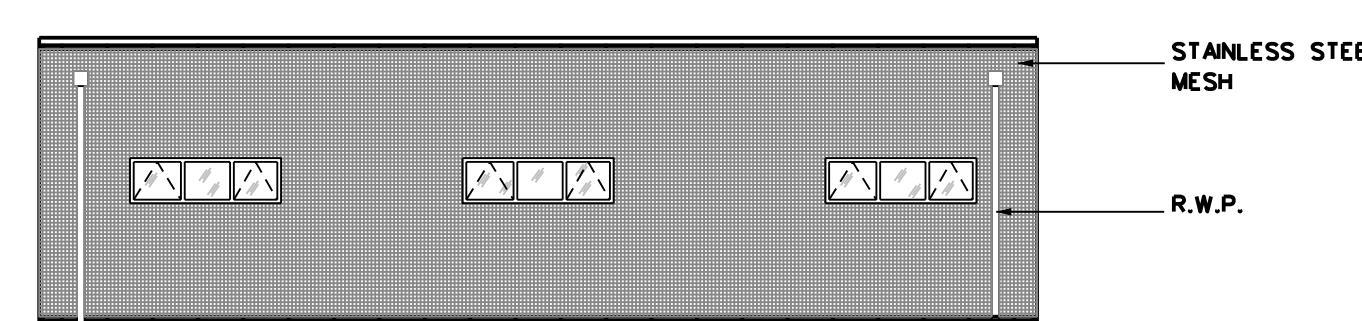


SIDE ELEVATION A
SCALE 1:100

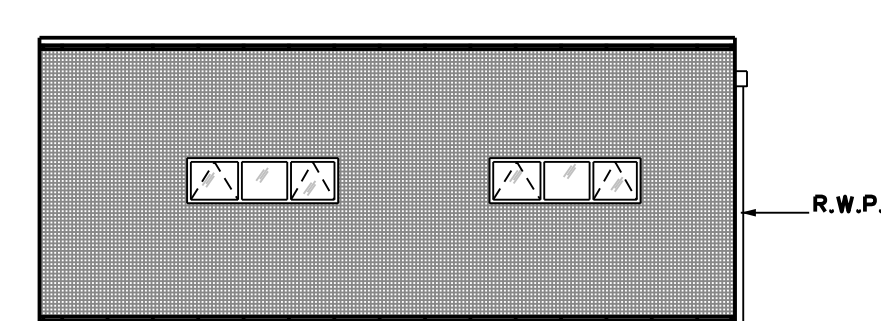

REAR ELEVATION B
SCALE 1:100

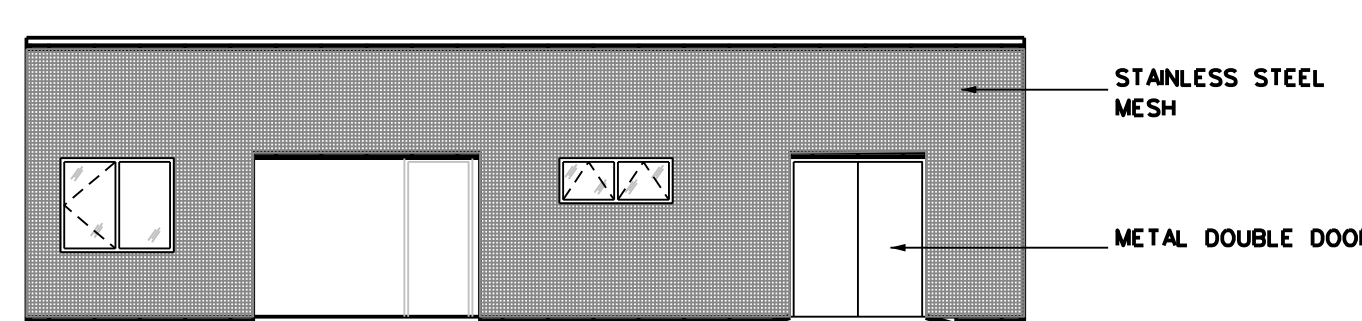


SIDE ELEVATION C
SCALE 1:100

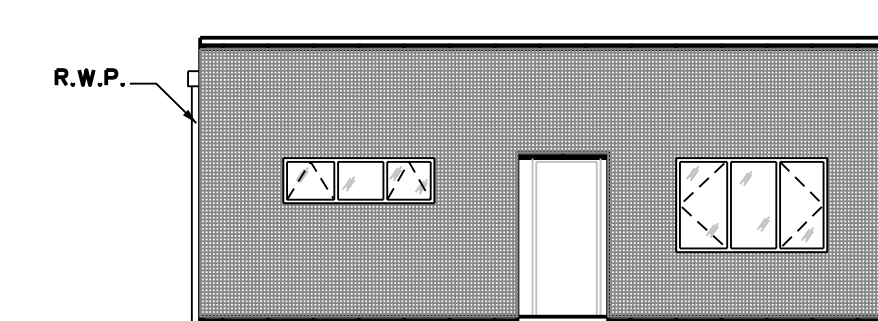

FRONT ELEVATION D
SCALE 1:100

LEGEND

	GRANITE		EXISTING TREE
	GRANITE SETTS		EXISTING TREE REMOVED
	DETERRENT PAVING		NEW TREE
	EXISTING KERB REMOVED		EDGE PLANTING
	EXISTING BUILDING LINE		Tree Pit
	STRUCTURES TO BE REMOVED		HEDGE
	SWEPT PATH EDGE		LOW LYING GROUND COVER
	POLE SUPPORT		GRASS AREA
	DIRECTION OF TRAFFIC FLOW		PLATFORM - GRANITE SLABS

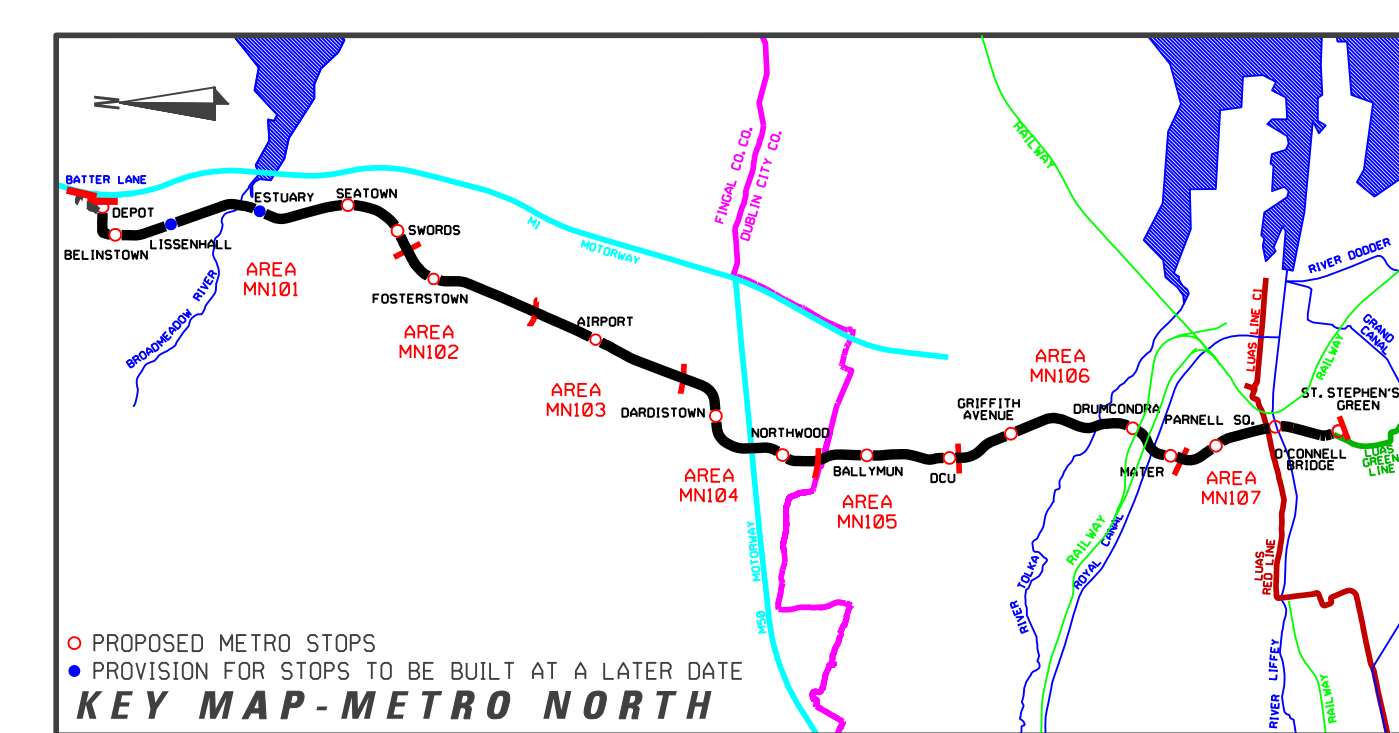

PROPOSED METRO STOPS
PROVISION FOR STOPS TO BE BUILT AT A LATER DATE
KEY MAP - METRO NORTH

REVISION	DATE	MODIFICATION	STATUS	CHECKED/APPROVED

 RPA <small>Railway Procurement Agency</small>	100 Park Street Parkgate Business Centre Dublin 6, Ireland Phone: +353 1 468 3400 Fax: +353 1 468 3401 www.rpa.ie	METRO
---	--	--------------

TITLE:
RAILWAY WORKS
LINE MN - STRUCTURES
STAFF AND PUBLIC FACILITIES

PREPARED: RPA OFFICE	CHECKED: GEOFFREY FEATHERSTONE
SCALE: 1:500, 1:100	APPROVED: ROBY O'CONNOR
DATE: AUGUST 2008	

AREA NO. 000	PLAN NO. MN-TT 000 0-0	SUBJECT: RAIL ORDER
------------------------	----------------------------------	-------------------------------

REFERENCE RELATED DRAWINGS
FOR 1:500 PLAN DRAWINGS SEE RAIL ORDER PLAN No's.
MN-RO 102 A-B (L/MN/000/GA/102002/A) FOR FOSTERSTOWN
MN-RO 104 A-B (L/MN/000/GA/104002/A) FOR DARDISTOWN

Copyright Railway Procurement Agency
This drawing is confidential and the copyright in it is owned by the RPA. This drawing must not be either loaned,
copied or otherwise reproduced in whole or in part or used for any purpose without the prior permission of the RPA.
All U.S. data used for plans is generated from U.S. digitized maps and was printed under Ordnance Survey permit no. 05-8817

INTERNAL DOCUMENT NUMBER	STAGE	LINE	CONTRACT	ELEMENT	DPW NO.	DPW REV.
	L	MN	000	BU	000001	A