




MAIN HEADQUARTERS BUILDING - GROUND FLOOR PLAN
SCALE 1:200

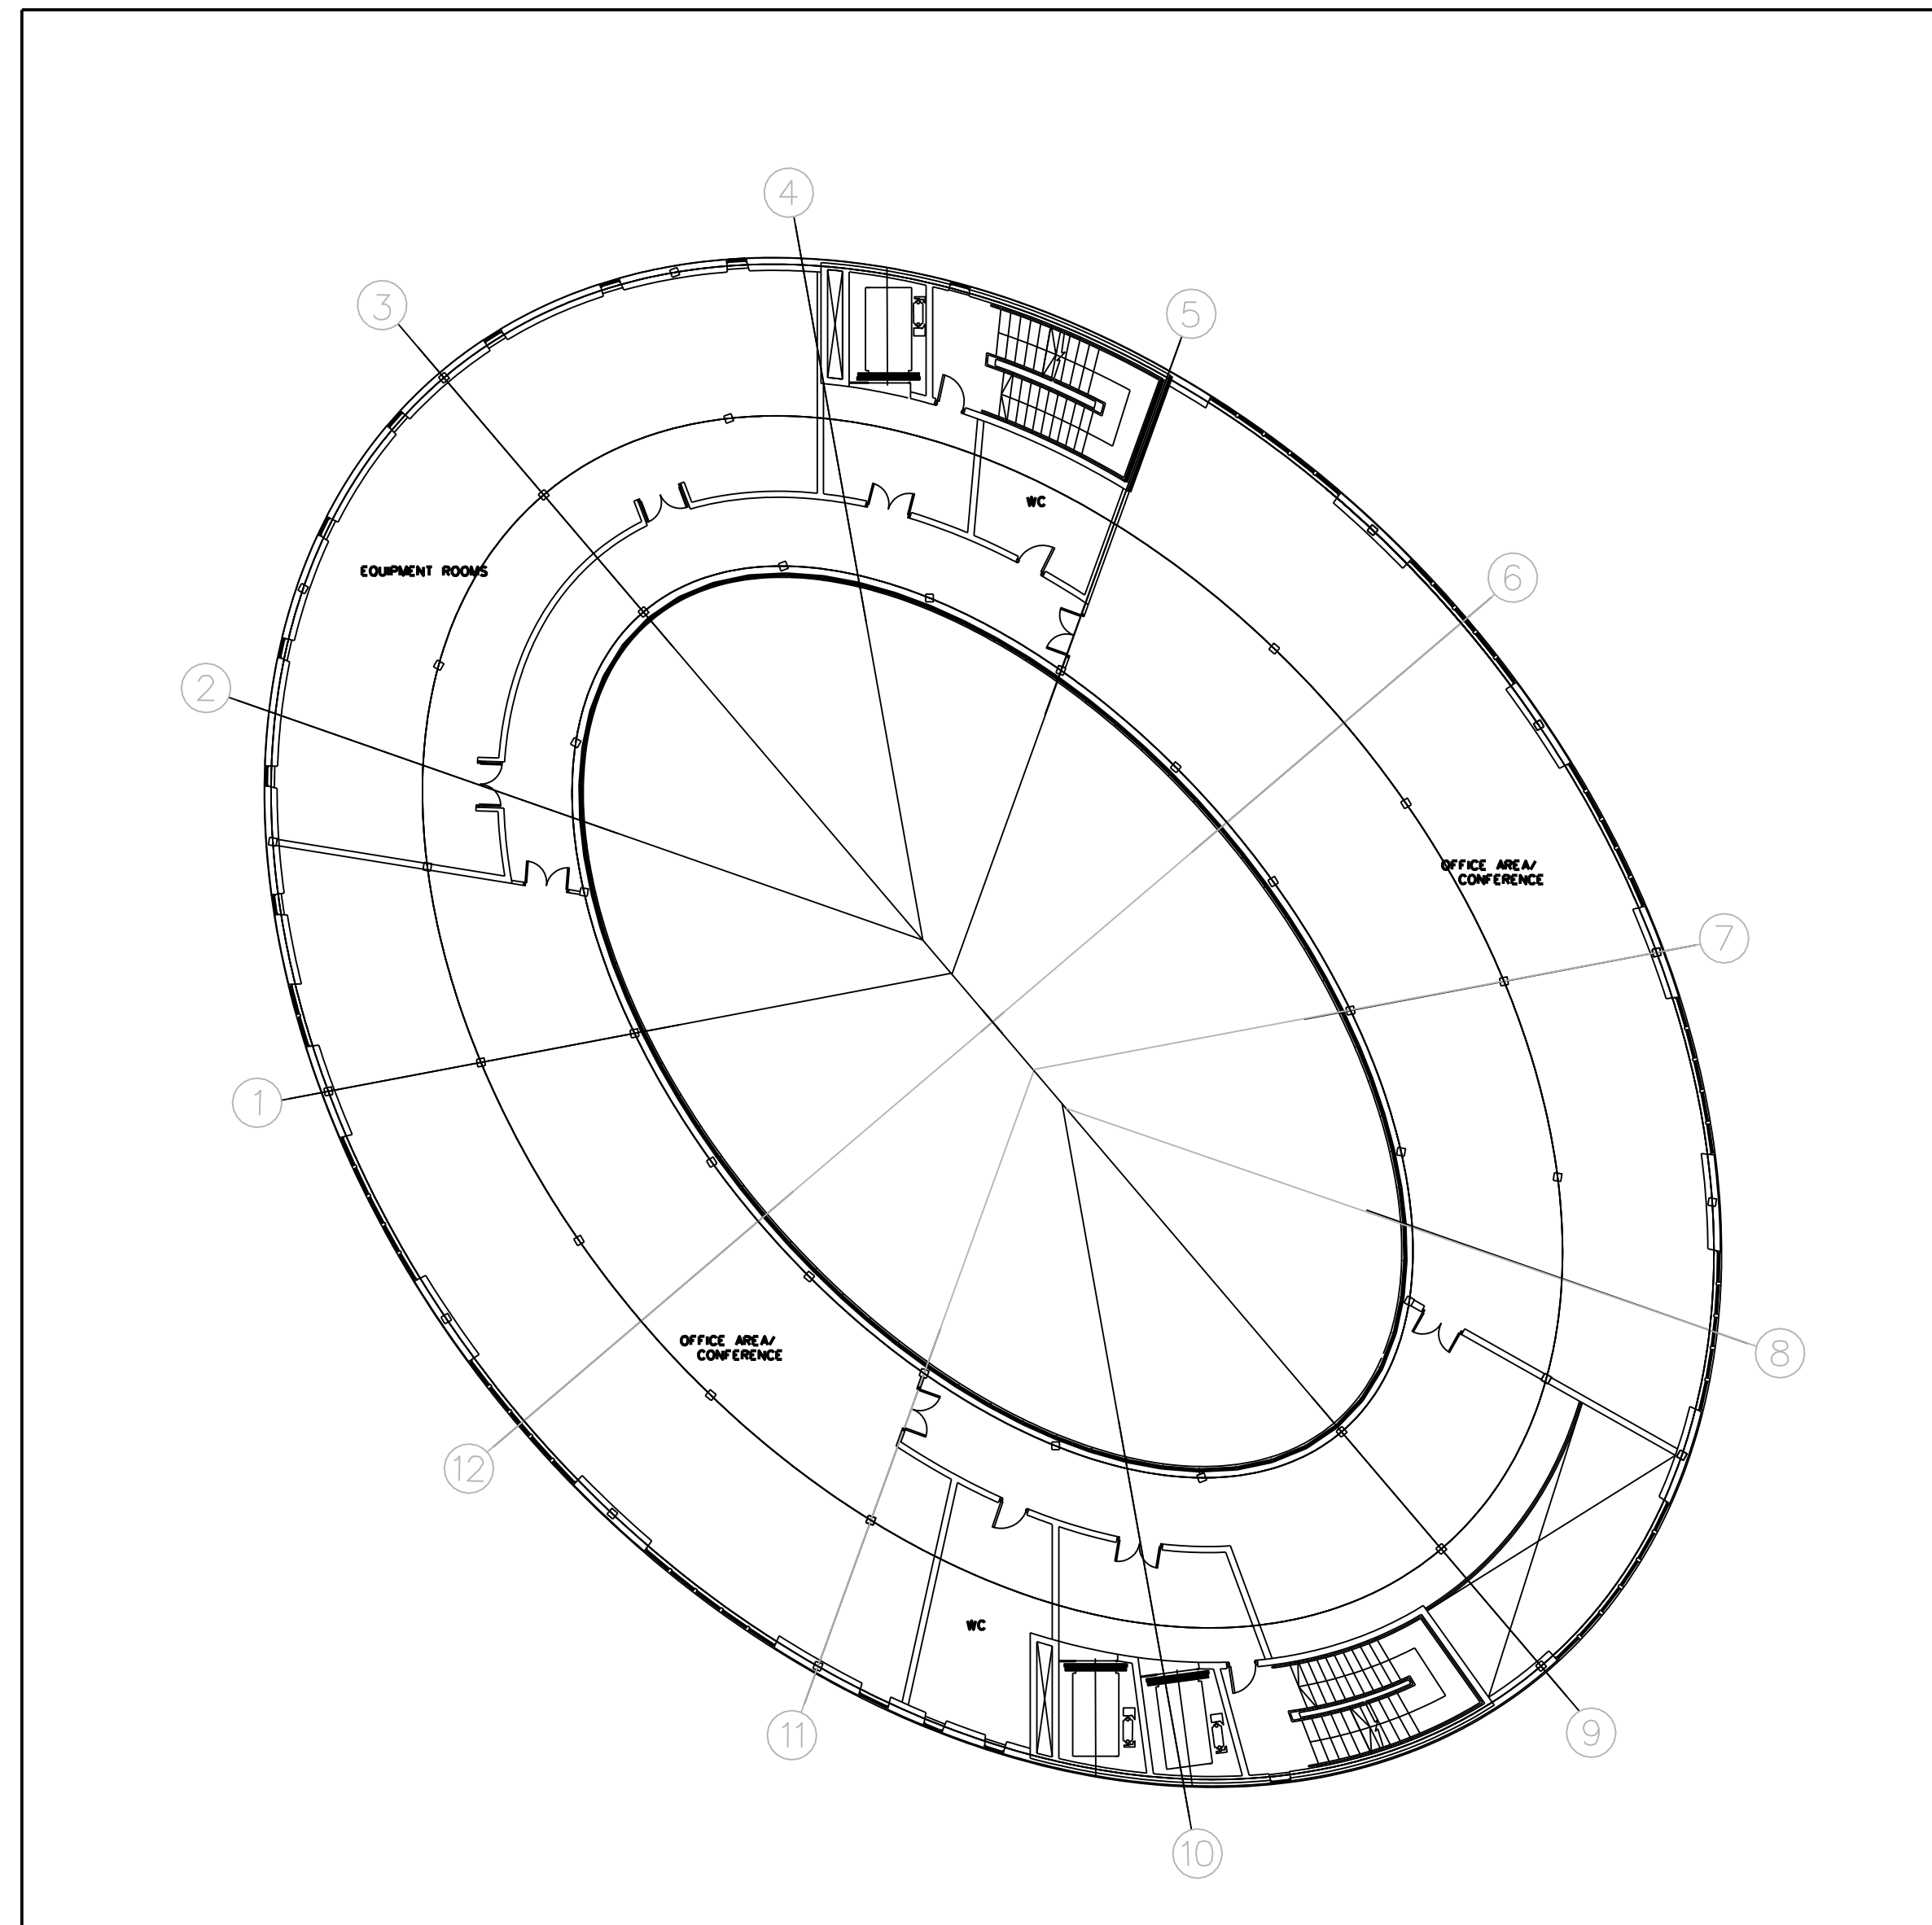


MAIN HEADQUARTERS BUILDING - FIRST FLOOR PLAN
SCALE 1:200

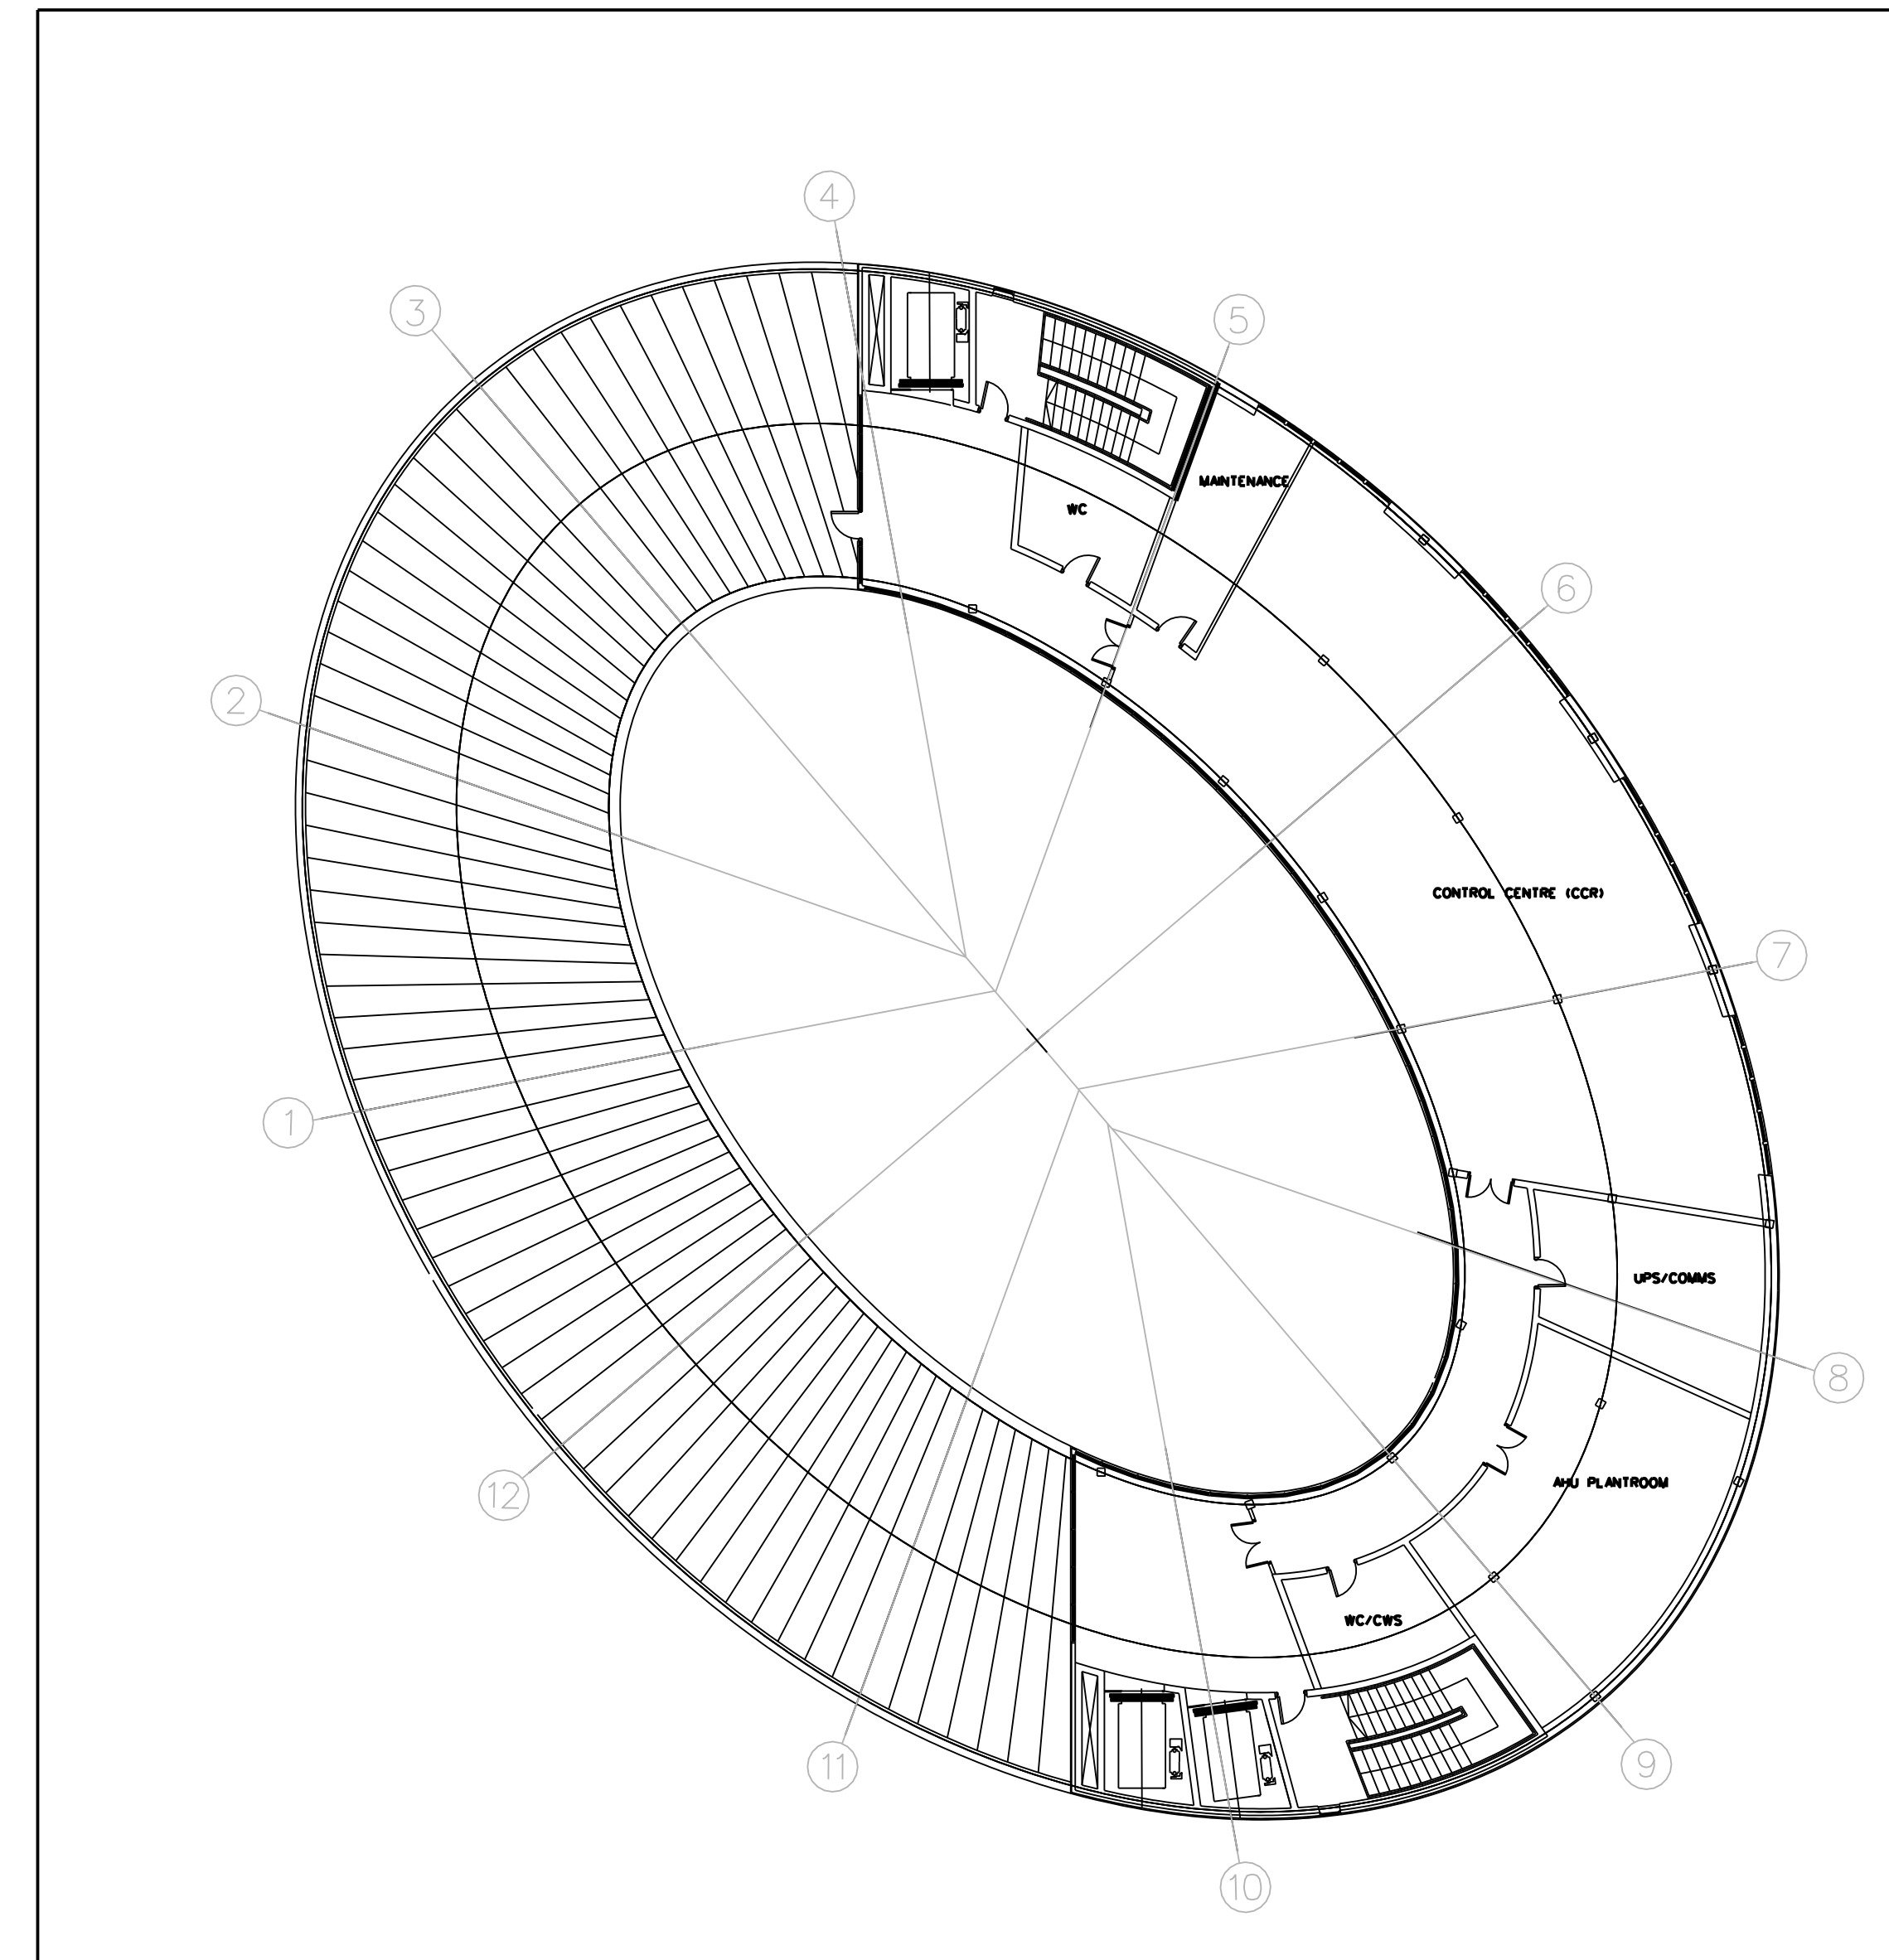


MAIN HEADQUARTERS BUILDING - SECOND FLOOR PLAN
SCALE 1:200

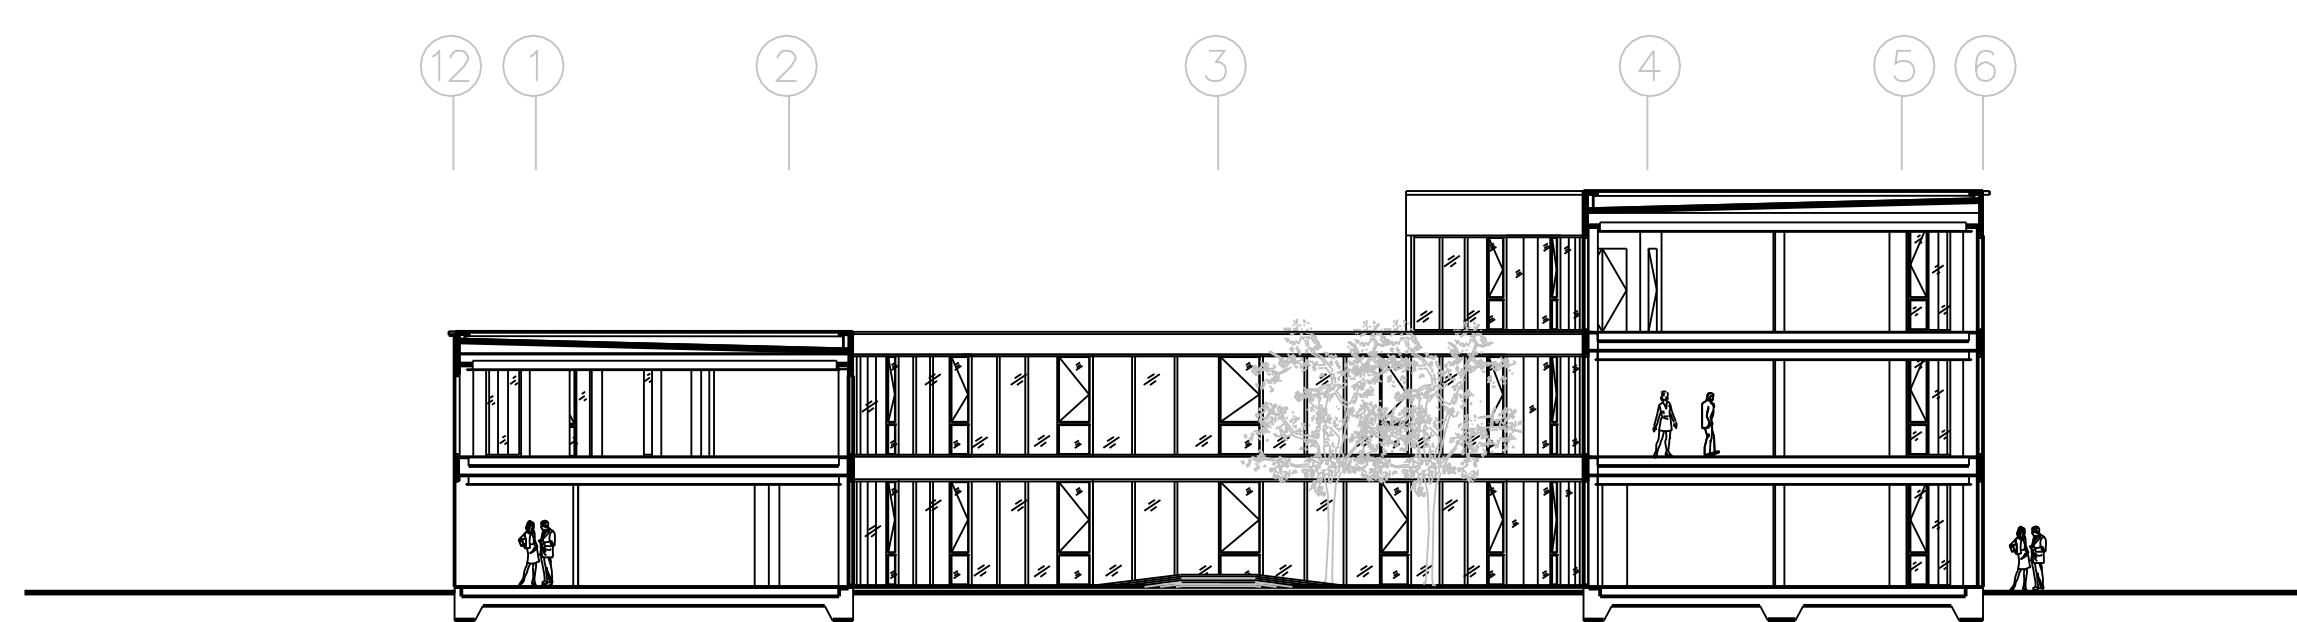


MAIN HEADQUARTERS BUILDING - SECTION A-A
SCALE 1:200

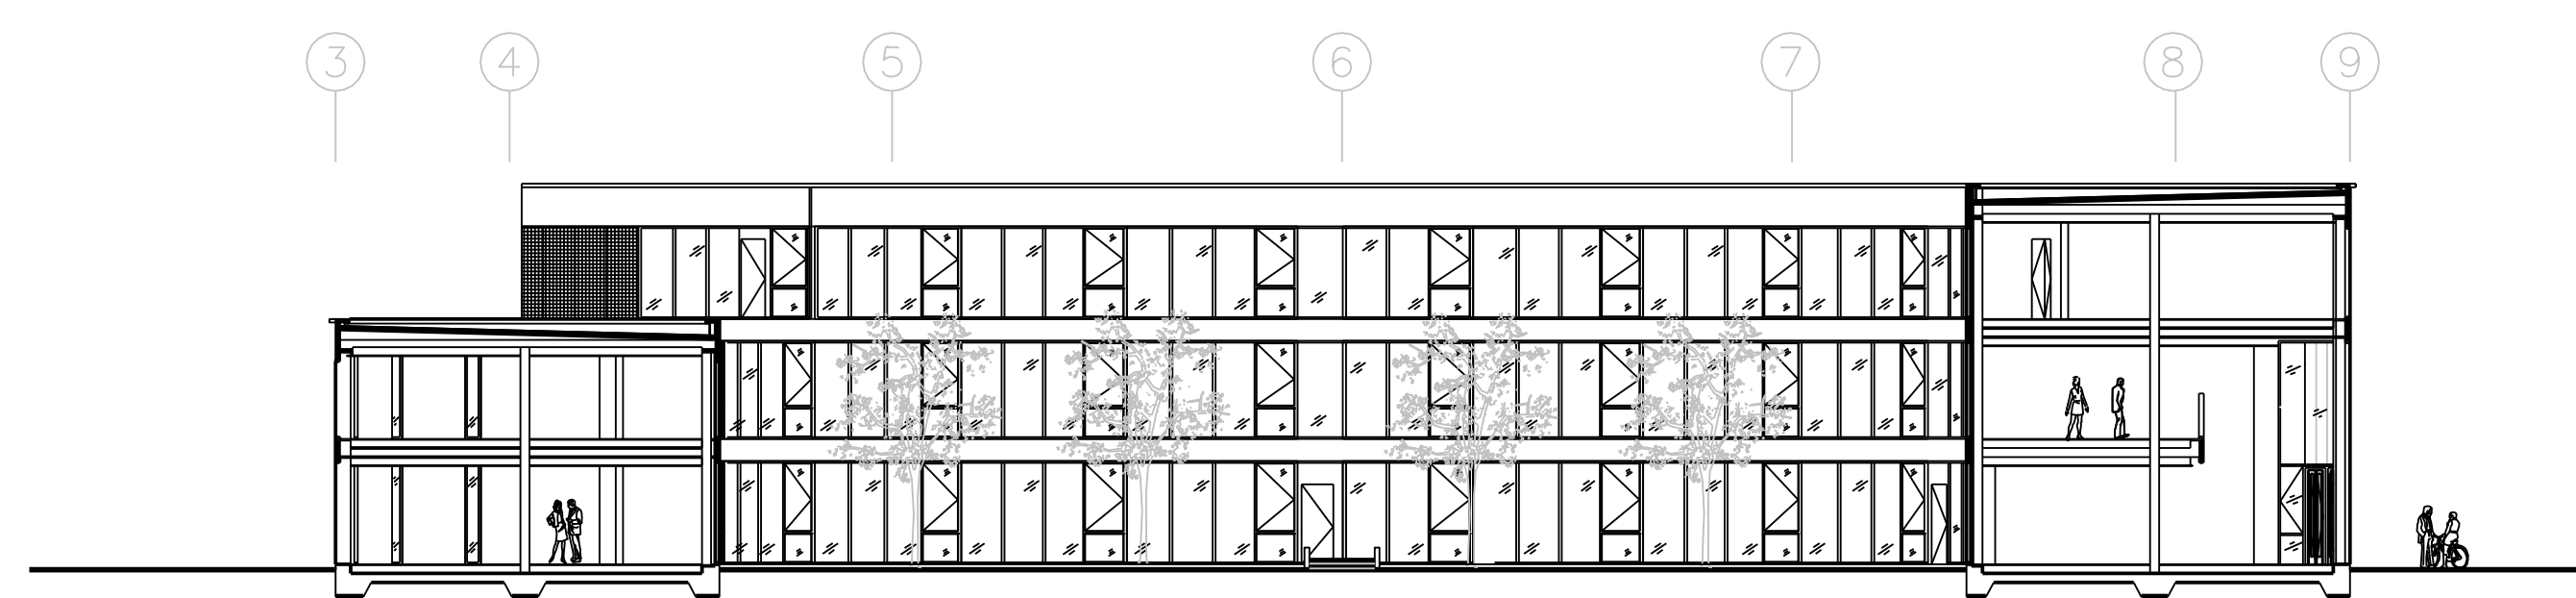


MAIN HEADQUARTERS BUILDING - SECTION B-B
SCALE 1:200

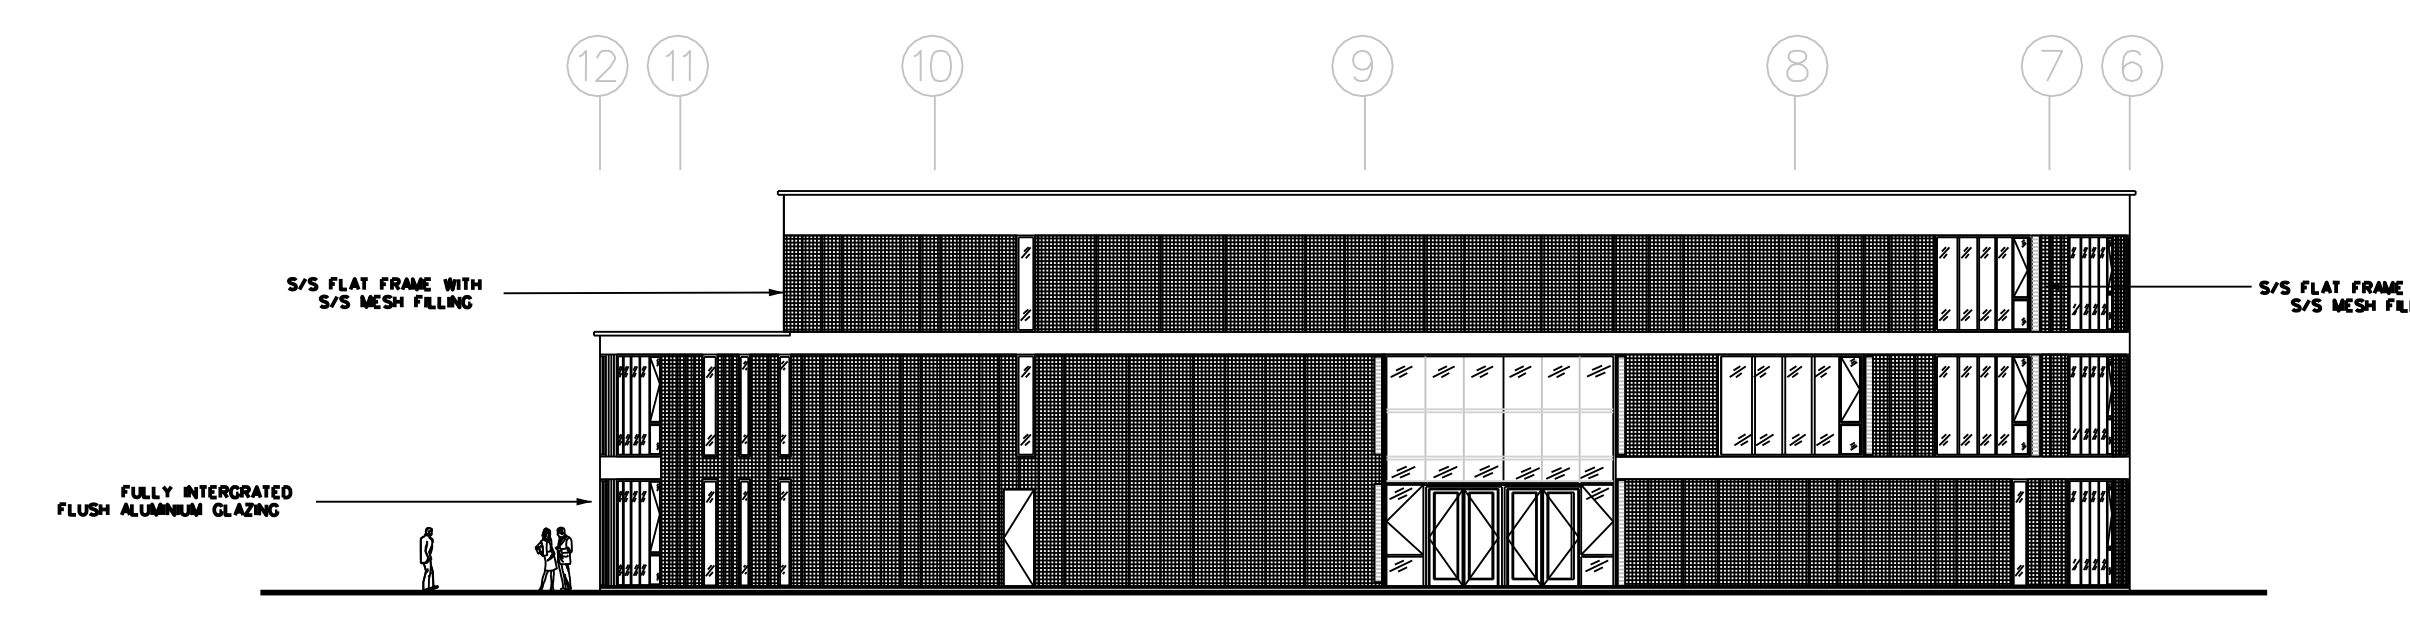


MAIN HEADQUARTERS BUILDING - SOUTH EAST ELEVATION
SCALE 1:200

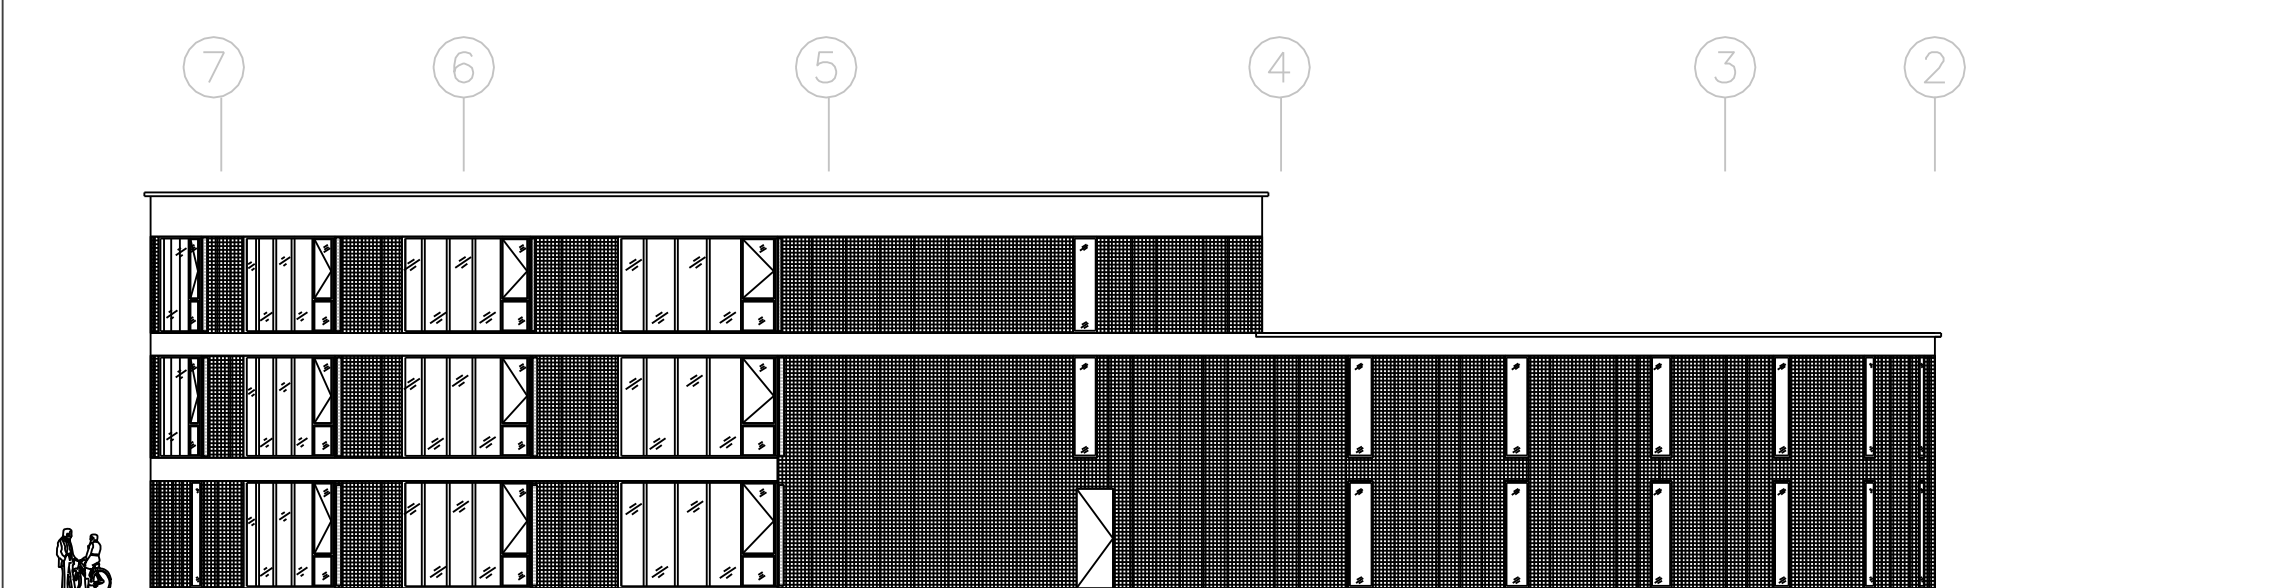

MAIN HEADQUARTERS BUILDING - NORTH ELEVATION
SCALE 1:200

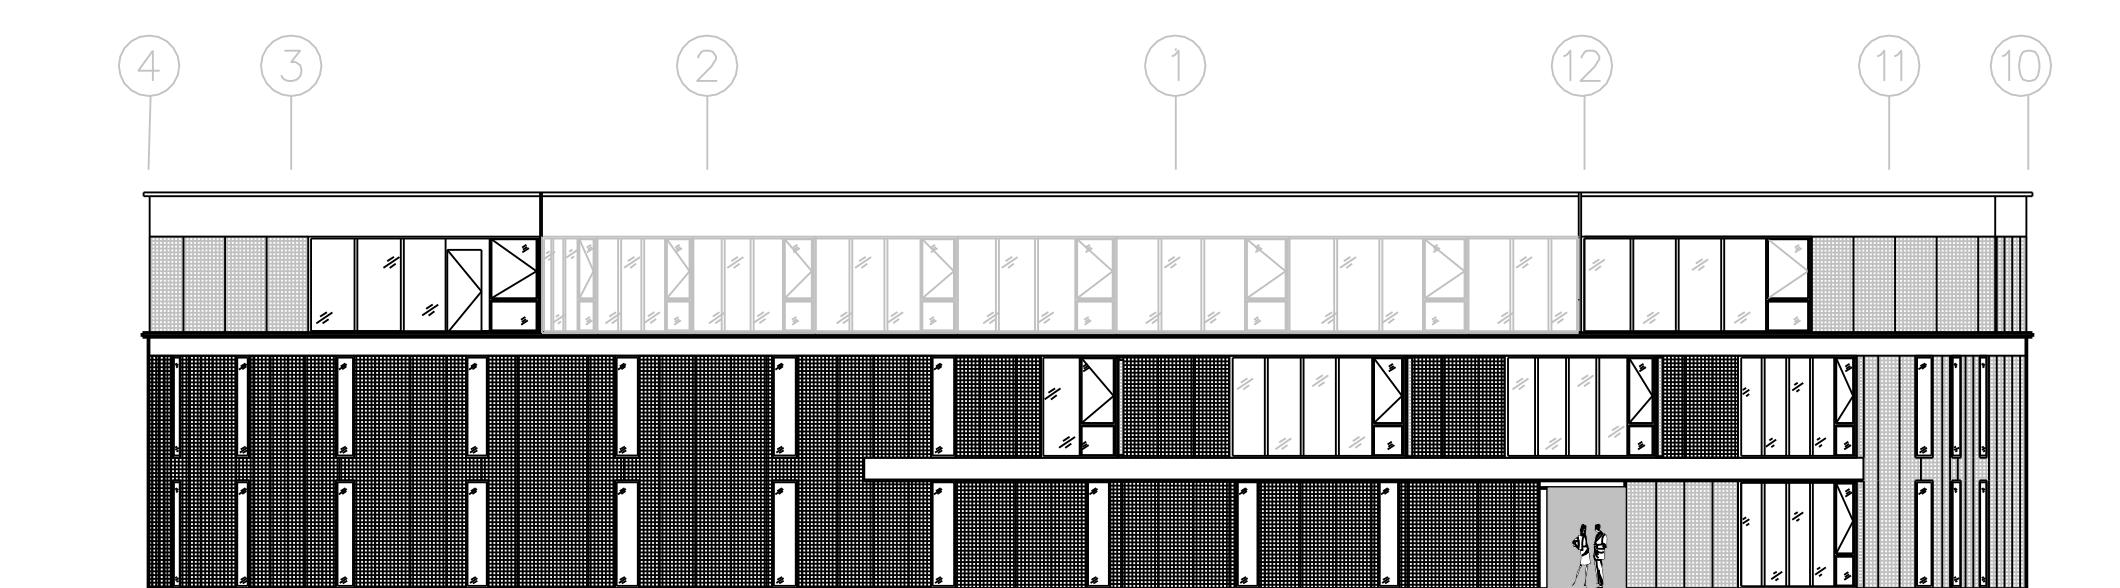


MAIN HEADQUARTERS BUILDING - WEST ELEVATION
SCALE 1:200

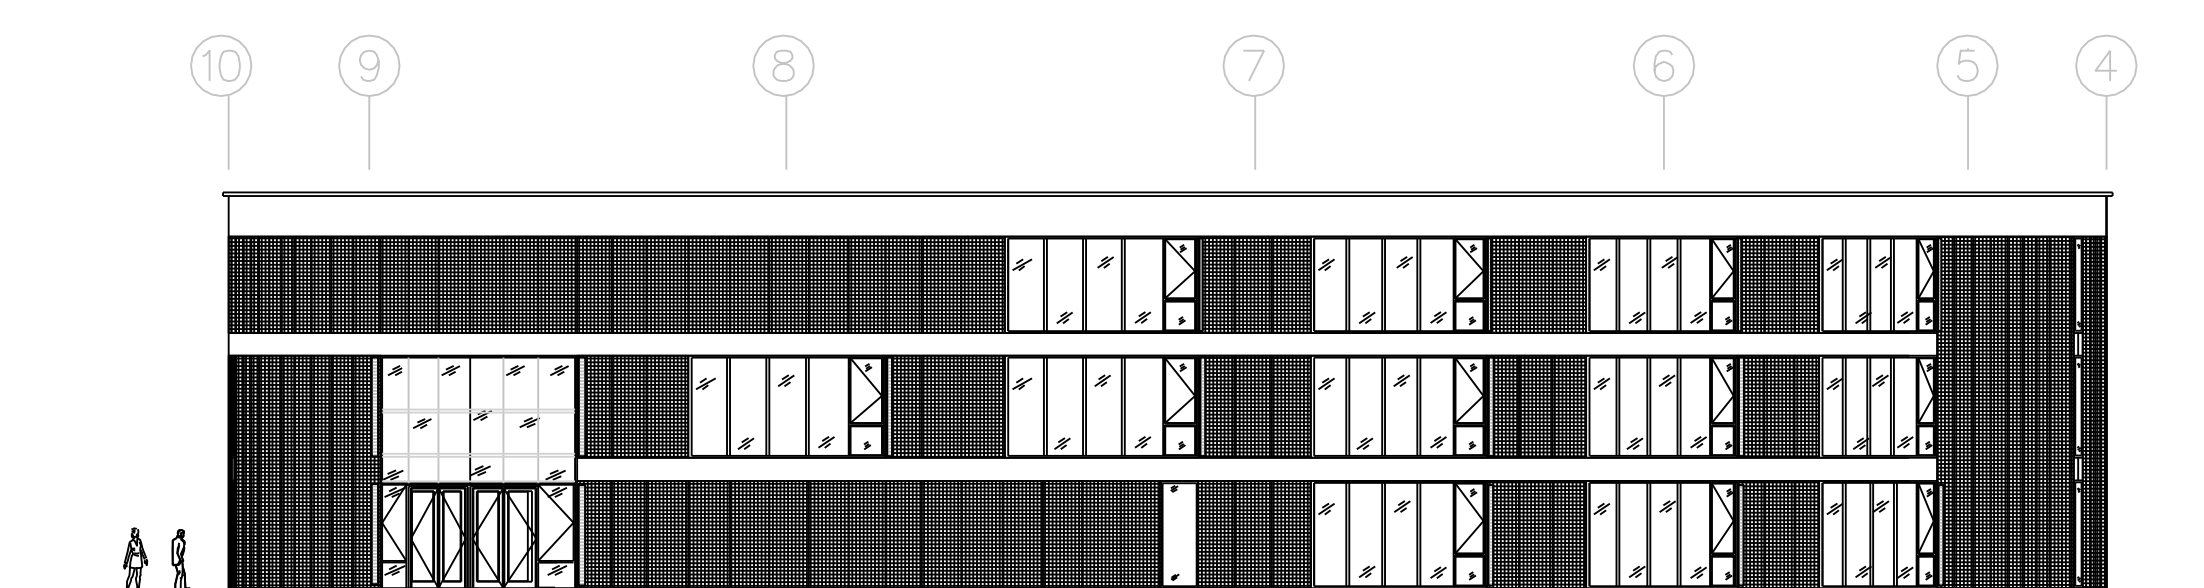

MAIN HEADQUARTERS BUILDING - EAST ELEVATION
SCALE 1:200

REFERENCE RELATED DRAWINGS
FOR 1:500 TRACK ALIGNMENT DRAWINGS SEE
RAIL ORDER PLAN No's.
MN-RO 101 0-AL/MN/000/GA/101001/A)
MN-RO 101 A-B(L/MN/000/GA/101002/A)
MN-RO 101 B-C(L/MN/000/GA/101003/A)
FOR LOCATION OF MAIN HEADQUARTERS BUILDING SEE
PLAN No. MN-DP 101 0-C1(L/MN/000/DB/101001/A)

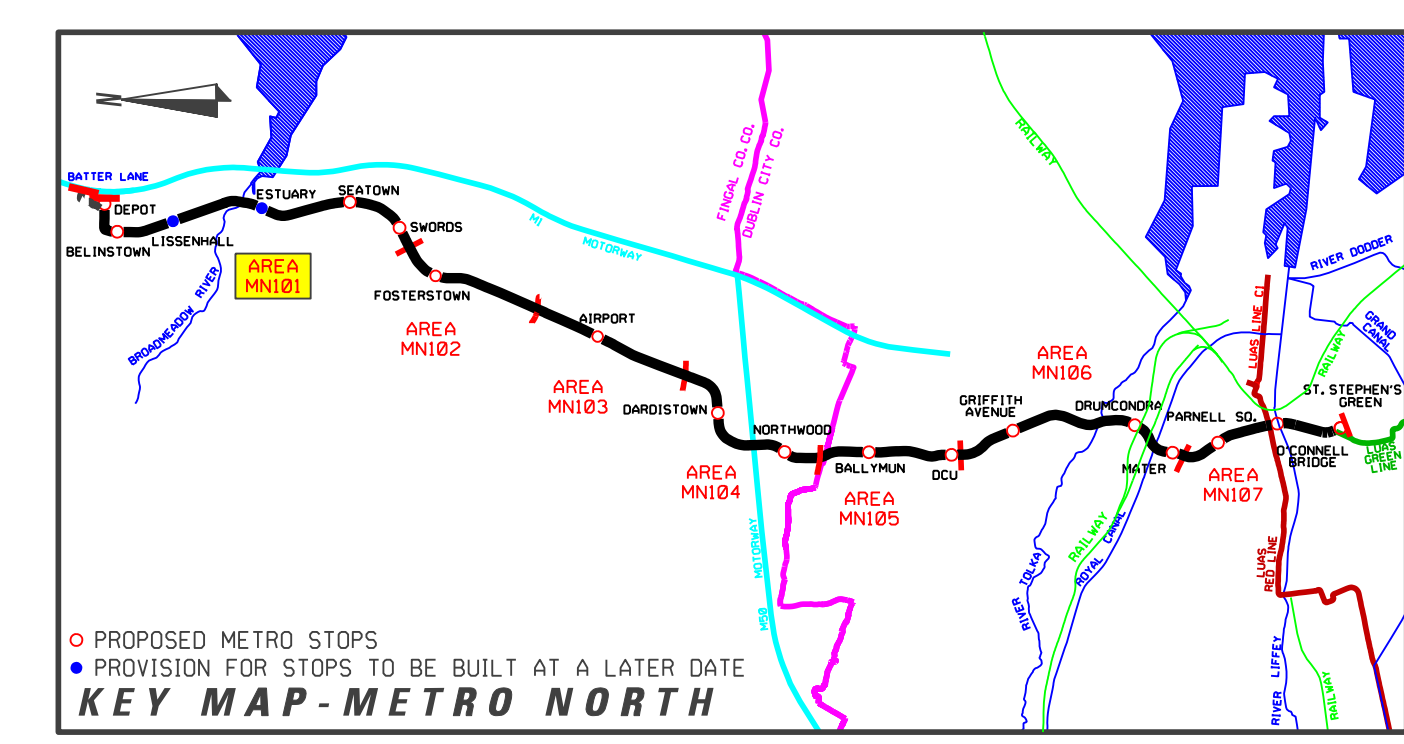

PROPOSED METRO STOPS
PROVISION FOR STOPS TO BE BUILT AT A LATER DATE
KEY MAP - METRO NORTH

Copyright Railway Procurement Agency
This drawing is confidential and the copyright is owned by the RPA. This drawing must not be either loaned,
copied or otherwise reproduced in whole or in part or used for any purpose without the prior permission of the RPA.
All U.S. data used for plans is generated from U.S. digital data and are printed under Distance Survey permit no. D.S. 8877

INTERNAL DOCUMENT NUMBER	STAGE	LINE	CONTRACT	ELEMENT	DRW NO.	DRW REV.
	L	MN	000	DB	101004	A

REVISION	DATE	MODIFICATION	STATUS	CHECKED/APPROVED



RPA
Railway Procurement Agency



METRO

TITLE:	
RAILWAY WORKS LINE MN - STRUCTURES DEPOT - MAIN HEADQUARTERS BUILDING	
PREPARED: RPA OFFICE	CHECKED: GEOFFREY FEATHERSTONE
SCALE: 1:200	APPROVED: ROBY O'CONNOR
DATE: AUGUST 2008	
AREA NO. 101	PLAN NO. MN-DP 101 0-C4
	SUBJECT: RAIL ORDER