




INSPECTION & SANDING SHED - GROUND FLOOR PLAN
SCALE 1:200

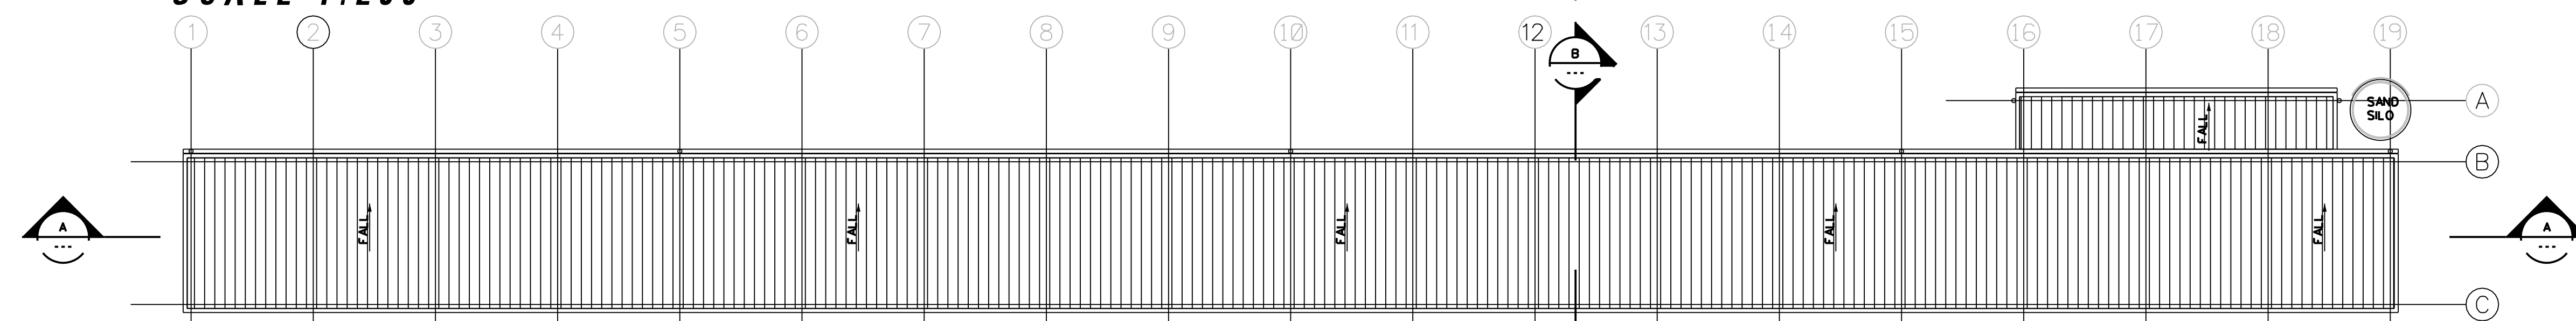


INSPECTION & SANDING SHED - ROOF PLAN
SCALE 1:200

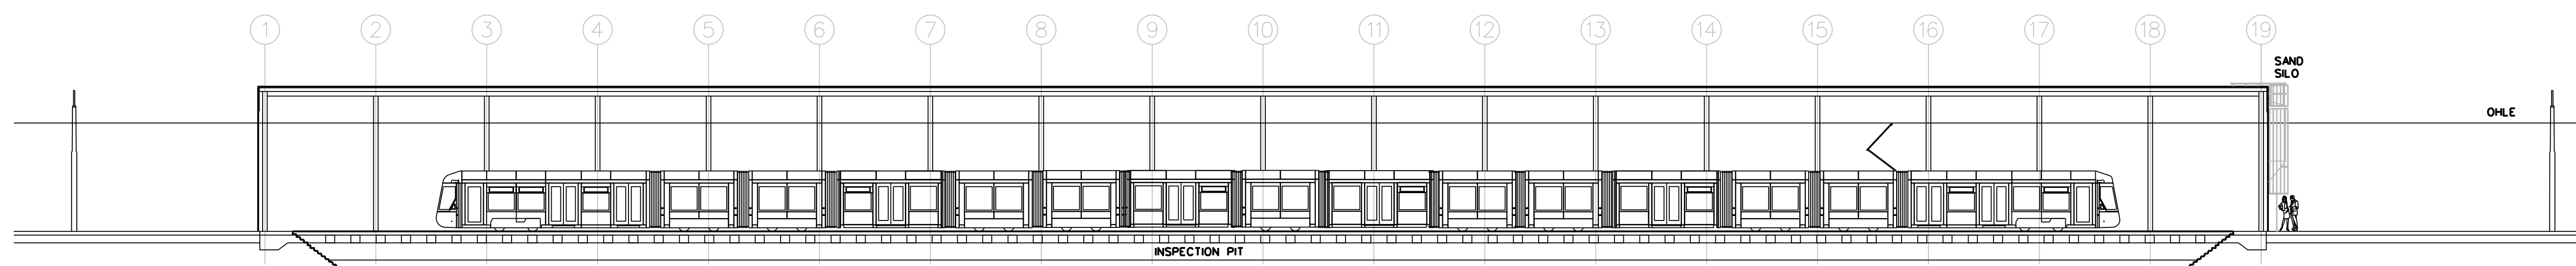


INSPECTION & SANDING SHED - SECTION A-A
SCALE 1:200

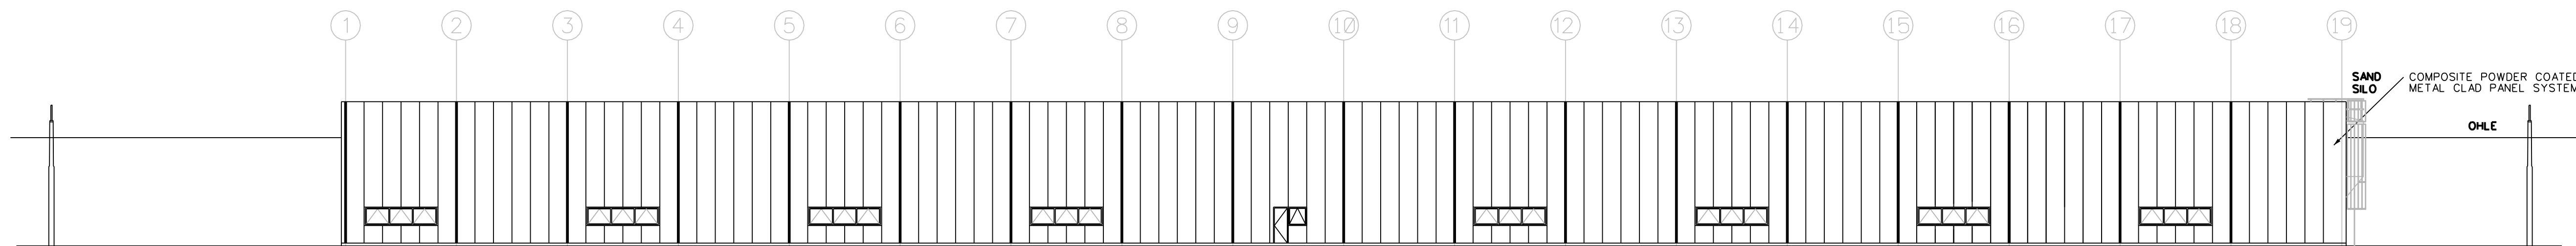


INSPECTION & SANDING SHED - SOUTH ELEVATION
SCALE 1:200

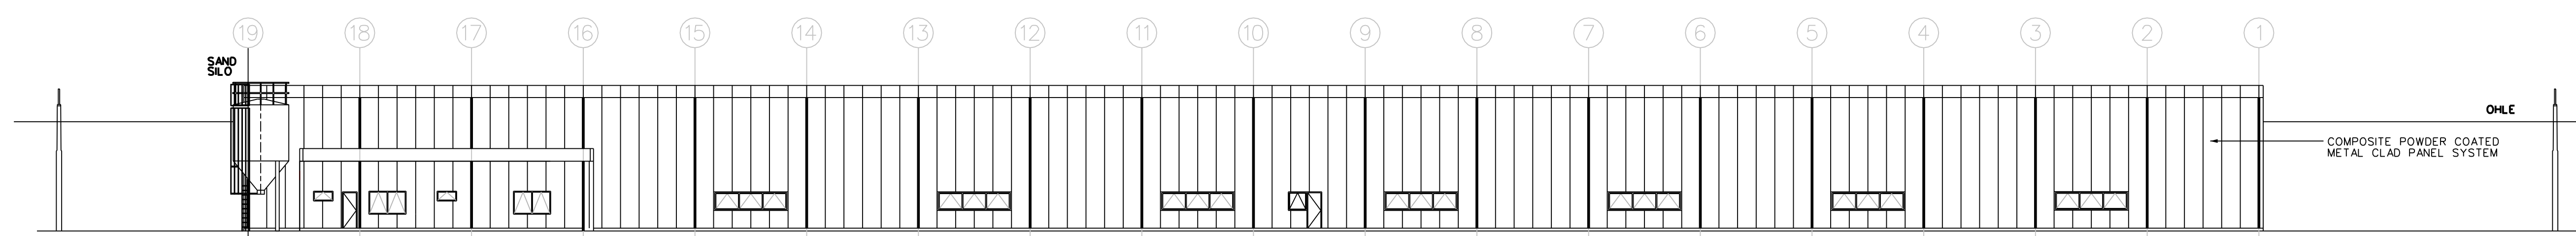


INSPECTION & SANDING SHED - NORTH ELEVATION
SCALE 1:200

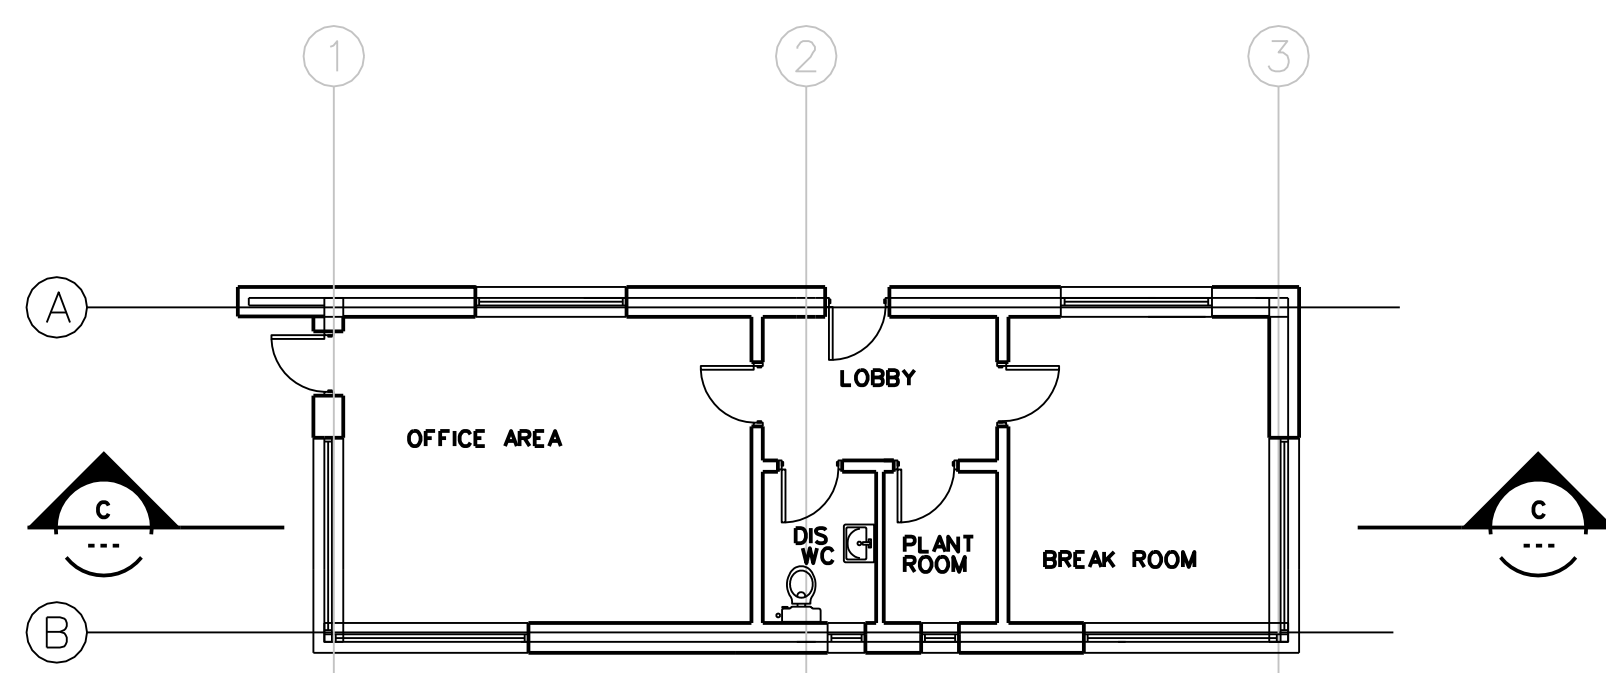


GATE HOUSE - GROUND FLOOR PLAN
SCALE 1:100

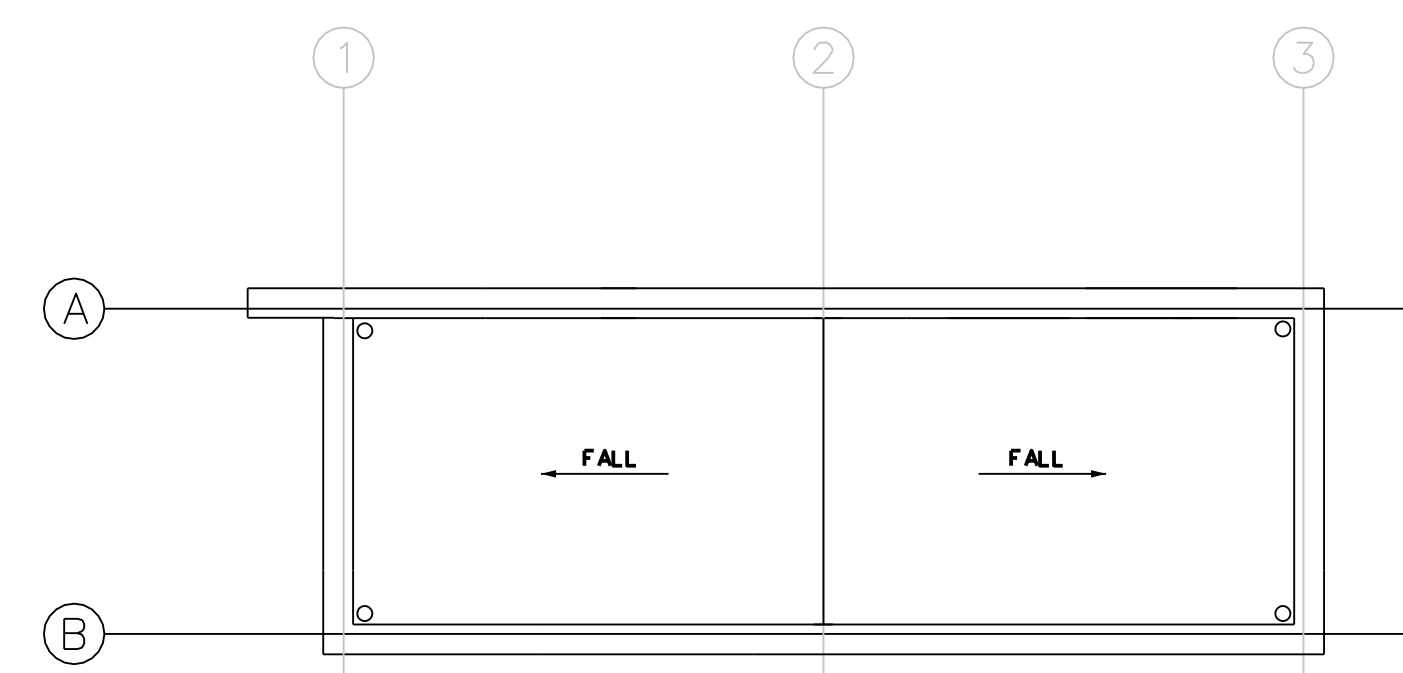


GATE HOUSE - ROOF PLAN
SCALE 1:100

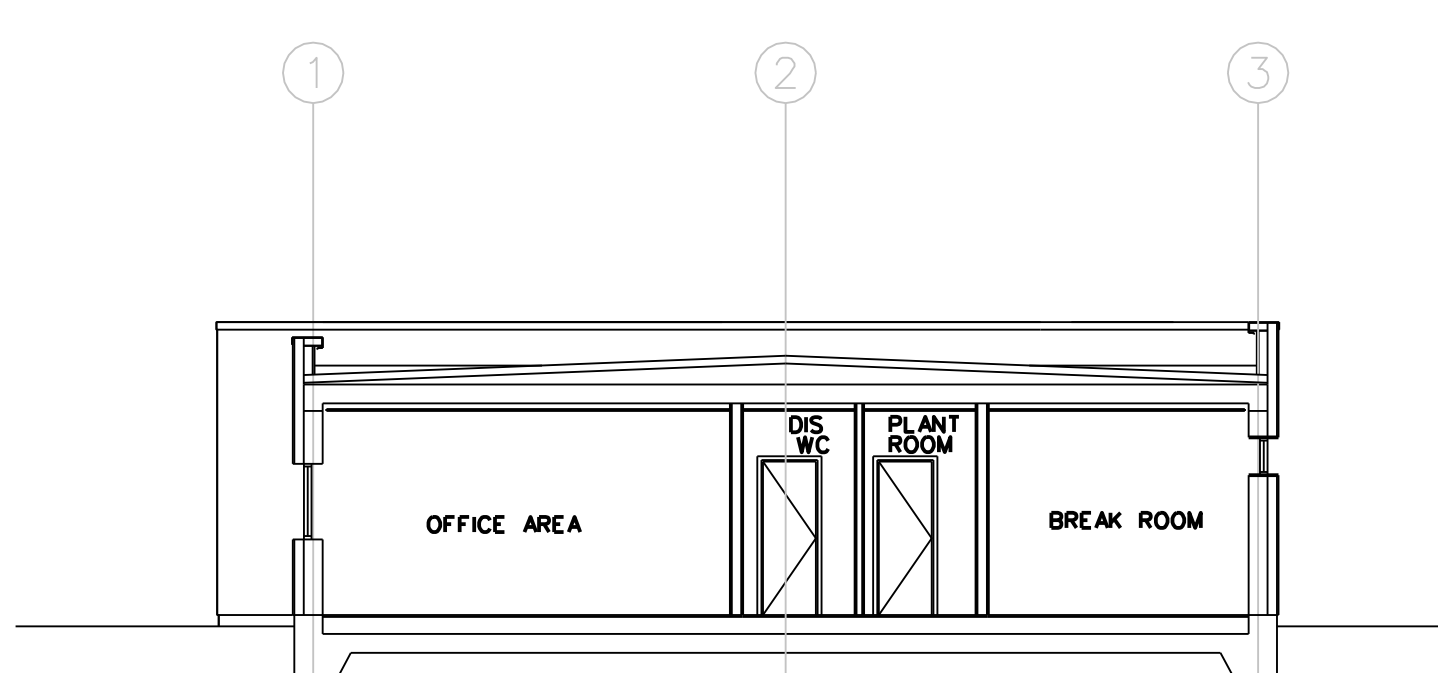


GATE HOUSE - SECTION C-C
SCALE 1:100

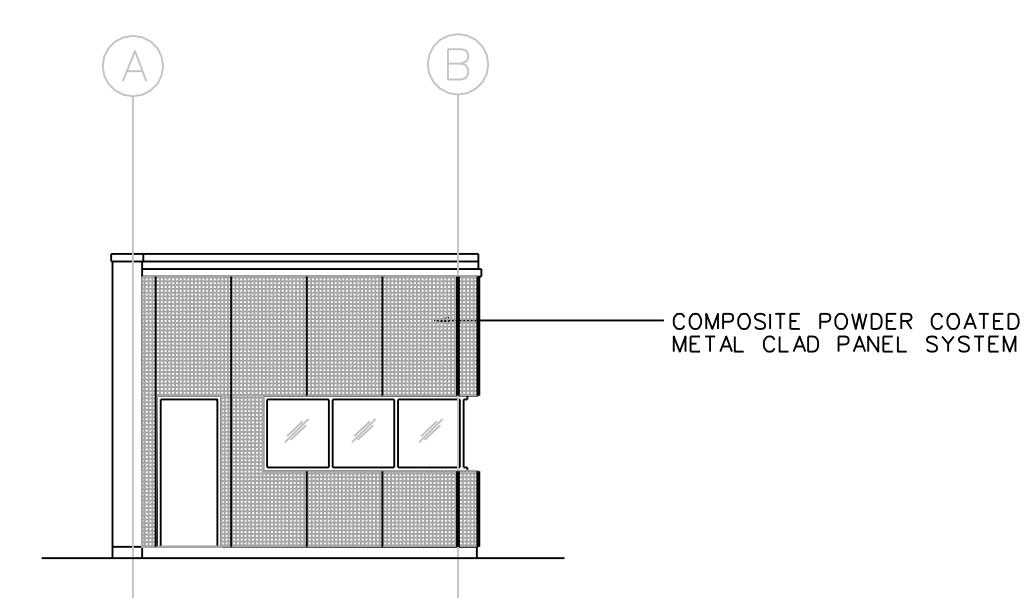


GATE HOUSE - WEST ELEVATION
SCALE 1:100

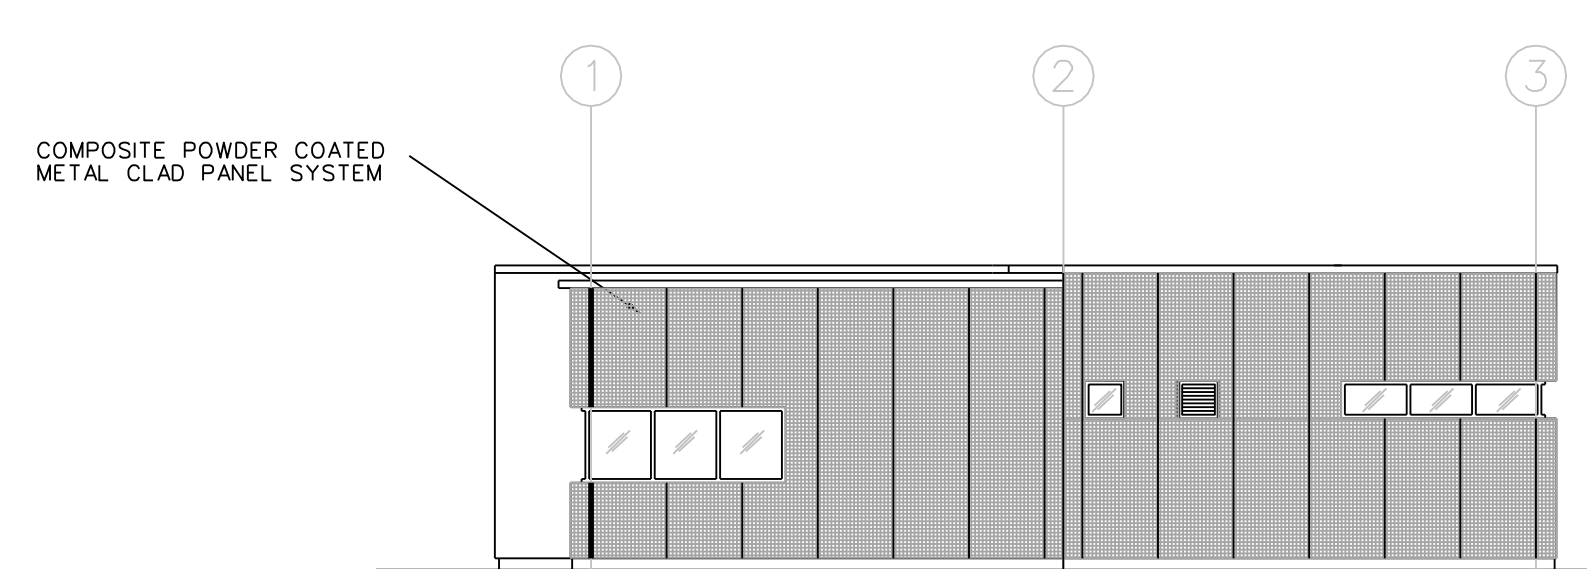



GATE HOUSE - SOUTH ELEVATION
SCALE 1:100

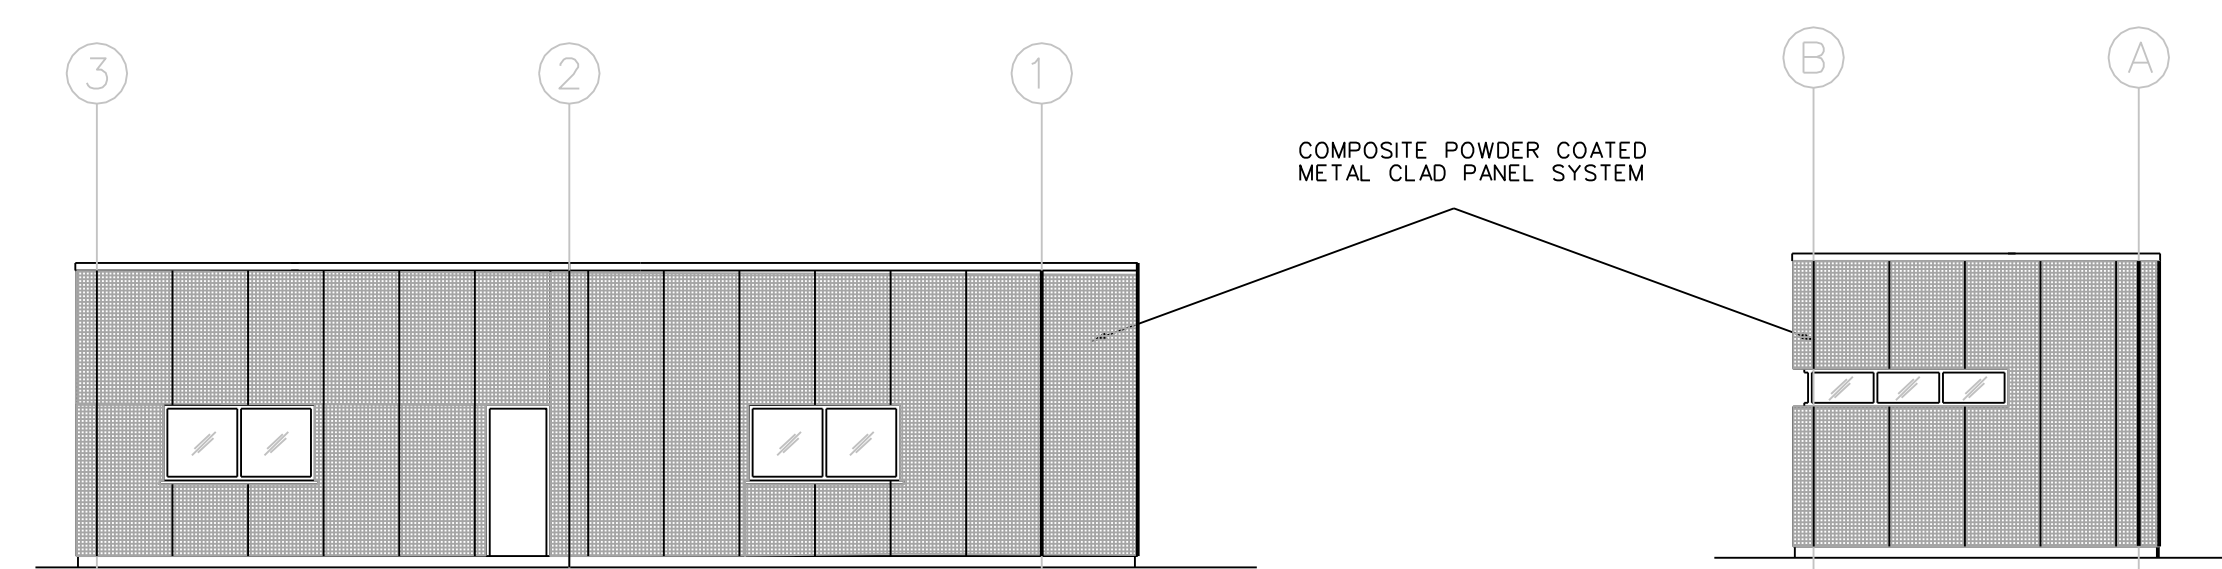


GATE HOUSE - NORTH ELEVATION
SCALE 1:100

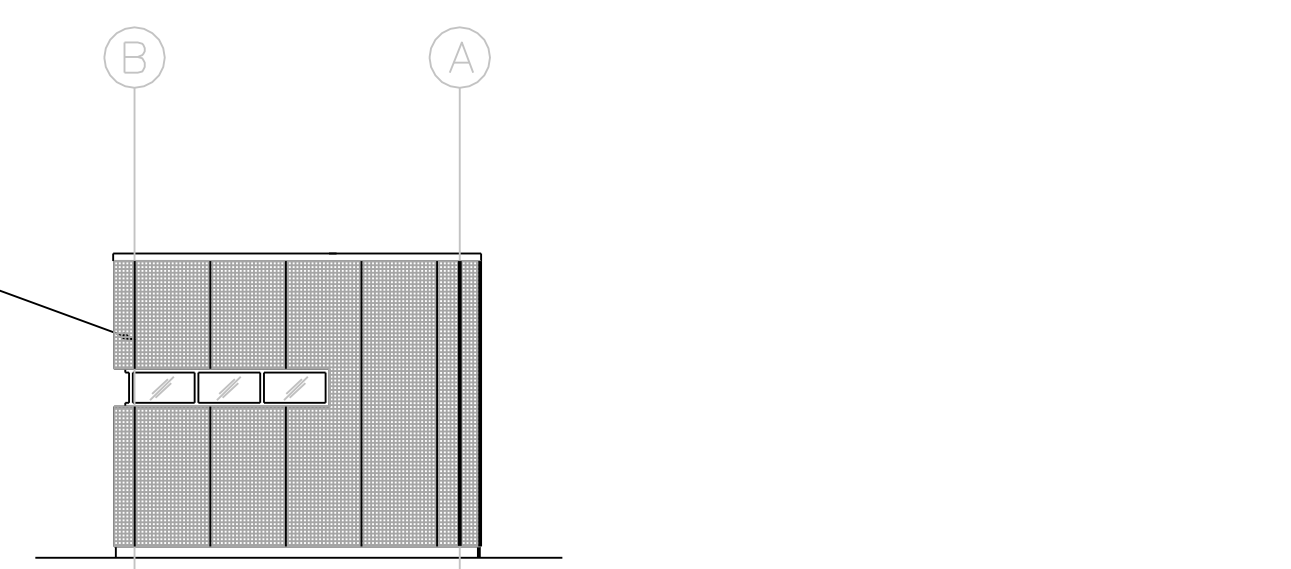


GATE HOUSE - EAST ELEVATION
SCALE 1:100

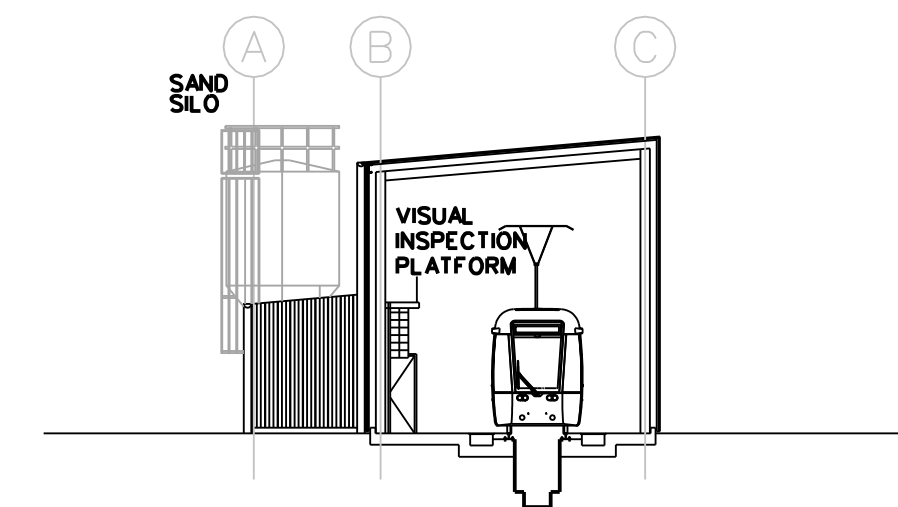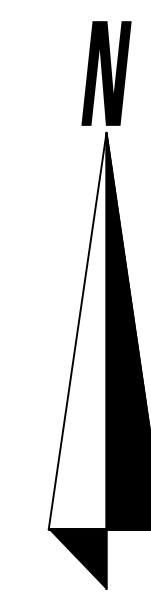

INSPECTION & SANDING SHED - SECTION B-B
SCALE 1:200

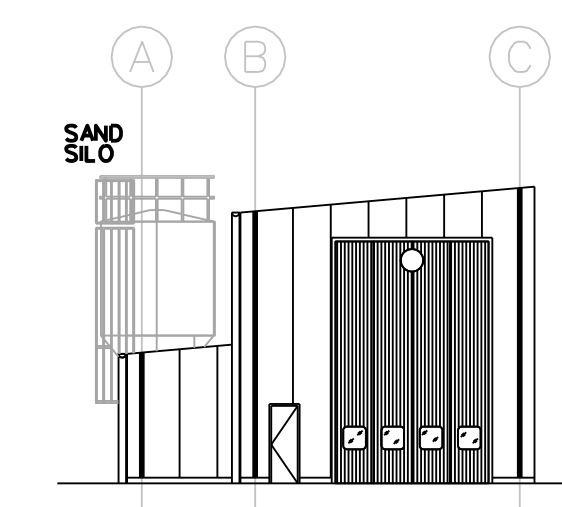


INSPECTION & SANDING SHED - WEST ELEVATION
SCALE 1:200

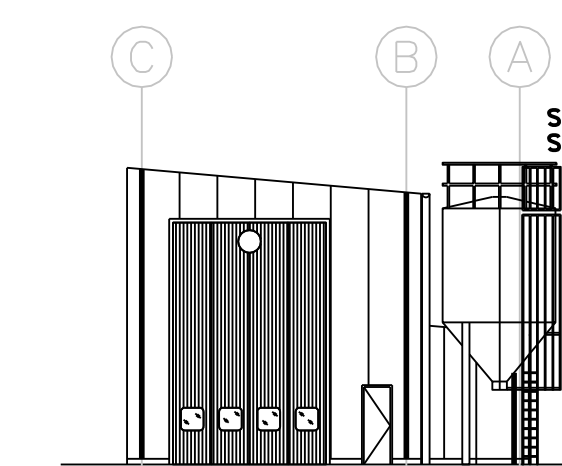

INSPECTION & SANDING SHED - EAST ELEVATION
SCALE 1:200

REFERENCE RELATED DRAWINGS
FOR 1:500 TRACK ALIGNMENT DRAWINGS SEE RAIL ORDER PLAN No's.
MN-RO 101 O-A(L)/MN/000/GA/101001/A)
MN-RO 101 A-B(L)/MN/000/GA/101002/A)
MN-RO 101 B-C(L)/MN/000/GA/101003/A)
FOR LOCATION OF INSPECTION & SANDING SHED & GATE HOUSE SEE PLAN No.
MN-DP 101 O-C1(L)/MN/000/DB/101001/A)

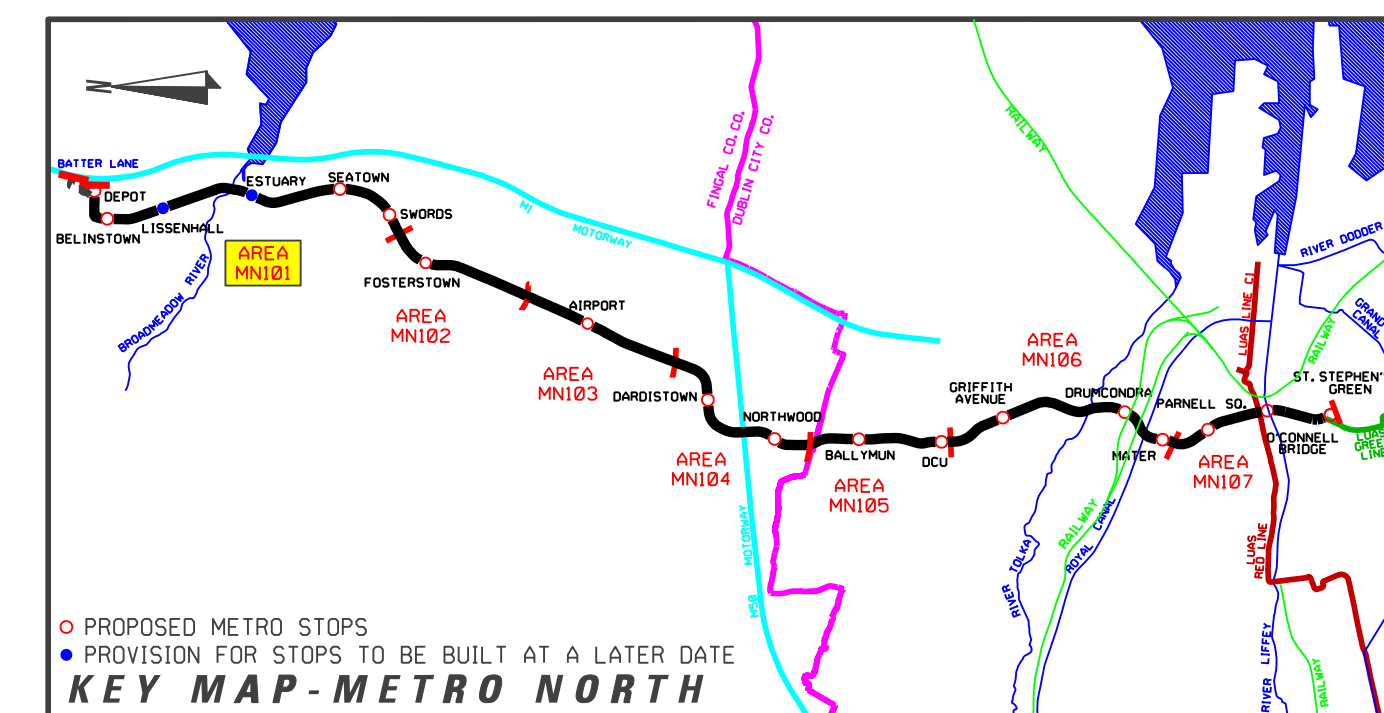

PROPOSED METRO STOPS
PROVISION FOR STOPS TO BE BUILT AT A LATER DATE
KEY MAP - METRO NORTH

REVISION	DATE	MODIFICATION	STATUS	CHECKED/APPROVED




TITLE:
RAILWAY WORKS
LINE MN - STRUCTURES
DEPOT
INSPECTION & SANDING SHED & GATE HOUSE

PREPARED: RPA OFFICE	CHECKED: GEOFFREY FEATHERSTONE
SCALE: 1:200, 1:100	APPROVED: ROBY O'CONNOR
DATE: AUGUST 2008	

AREA NO. 101	PLAN NO. MN-DP 101 0-C6	SUBJECT: RAIL ORDER
------------------------	-----------------------------------	-------------------------------

Copyright Railway Procurement Agency
This drawing is confidential and the copyright is reserved by the RPA. This drawing must not be either loaned, copied or otherwise reproduced in whole or in part without the prior permission of the RPA.
All U.S. data used for plans is generated from U.S. digital and paper maps and are printed under Distance Survey permit no. D.S. 8877.

INTERNAL DOCUMENT NUMBER	STAGE	LINE	CONTRACT	ELEMENT	DRW NO.	DRW REV.
	L	MN	000	DB	101006	A