

REFERENCE RELATED DRAWINGS

FOR 1:500 PLAN DRAWING SEE RAIL ORDER PLAN No. MN-RO 105 D-04/L/MN/000/GA/105005/A)

AND ALSO SEE


| | |
|---|--------------------------------------|
| DUBLIN CITY UNIVERSITY STOP - STREET LEVEL PLAN | MN-ST 105 D-01/L/MN/000/TO/105006/A) |
| DUBLIN CITY UNIVERSITY STOP - MEZZANINE PLAN | MN-ST 105 D-02/L/MN/000/TO/105007/A) |
| DUBLIN CITY UNIVERSITY STOP - PLATFORM PLAN | MN-ST 105 D-03/L/MN/000/TO/105008/A) |
| DUBLIN CITY UNIVERSITY STOP - ELEVATIONS | MN-ST 105 D-05/L/MN/000/TO/105010/A) |

LEGEND

| | | | |
|--|---------------------------|--|--------------------------|
| | GRANITE | | EXISTING TREE |
| | GRANITE SETTS | | EXISTING TREE REMOVED |
| | DETERRENT PAVING | | NEW TREE |
| | EXISTING KERB REMOVED | | EDGE PLANTING |
| | EXISTING BUILDING LINE | | TREE PIT |
| | STRUCTURES TO BE REMOVED | | HEDGE |
| | SWEPT PATH EDGE | | LOW LYING GROUND COVER |
| | POLE SUPPORT | | GRASS AREA |
| | DIRECTION OF TRAFFIC FLOW | | PLATFORM - GRANITE SLABS |

Copyright Railway Procurement Agency
 This drawing is confidential and the copyright in it is owned by the RPA. This drawing must not be either issued, copied or otherwise reproduced in whole or in part or used for any purpose without the prior permission of the RPA.
 All U.S. data used for plans is generated from U.S. digitalized maps and are printed under Ordnance Survey permit no. 03.8812

| | | | | | | |
|--------------------------|-------|------|----------|---------|---------|----------|
| INTERNAL DOCUMENT NUMBER | STAGE | LINE | CONTRACT | ELEMENT | DRW NO. | DRW REV. |
| | L | MN | 000 | TO | 105009 | A |

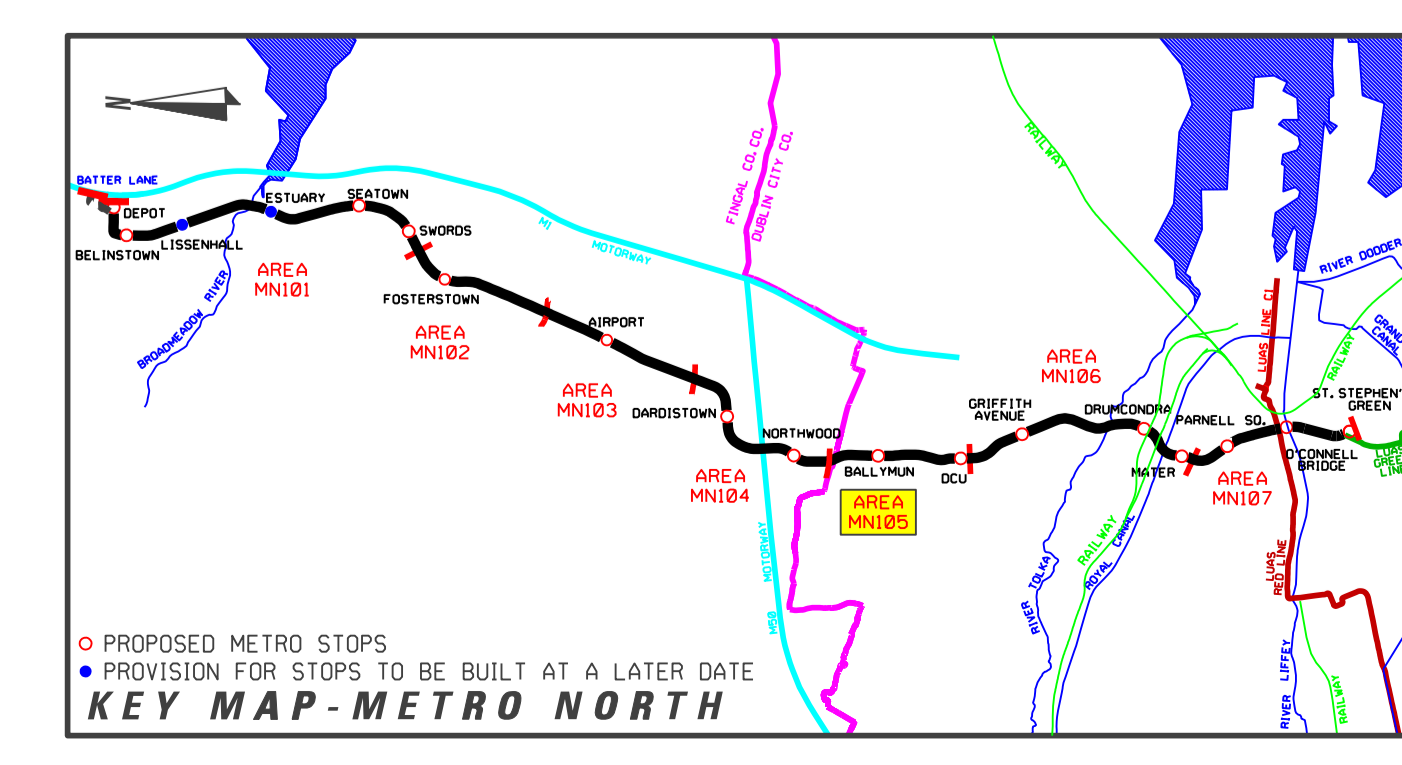

| REVISION | DATE | MODIFICATION | STATUS | CHECKED/APPROVED |
|----------|------|--------------|--------|------------------|
| | | | | |

Railway Procurement Agency

TITLE: **RAILWAY WORKS LINE MN - STRUCTURES DUBLIN CITY UNIVERSITY STOP SECTIONS**

| | |
|----------------------|--------------------------------|
| PREPARED: RPA OFFICE | CHECKED: GEOFFREY FEATHERSTONE |
| SCALE: 1:200, 1:100, | APPROVED: RORY O'CONNOR |
| DATE: AUGUST 2008 | |

| | | |
|---------------------|--------------------------------|----------------------------|
| AREA NO. 105 | PLAN NO. MN-ST 105 D-04 | SUBJECT: RAIL ORDER |
|---------------------|--------------------------------|----------------------------|