




PLAN
SCALE 1:100

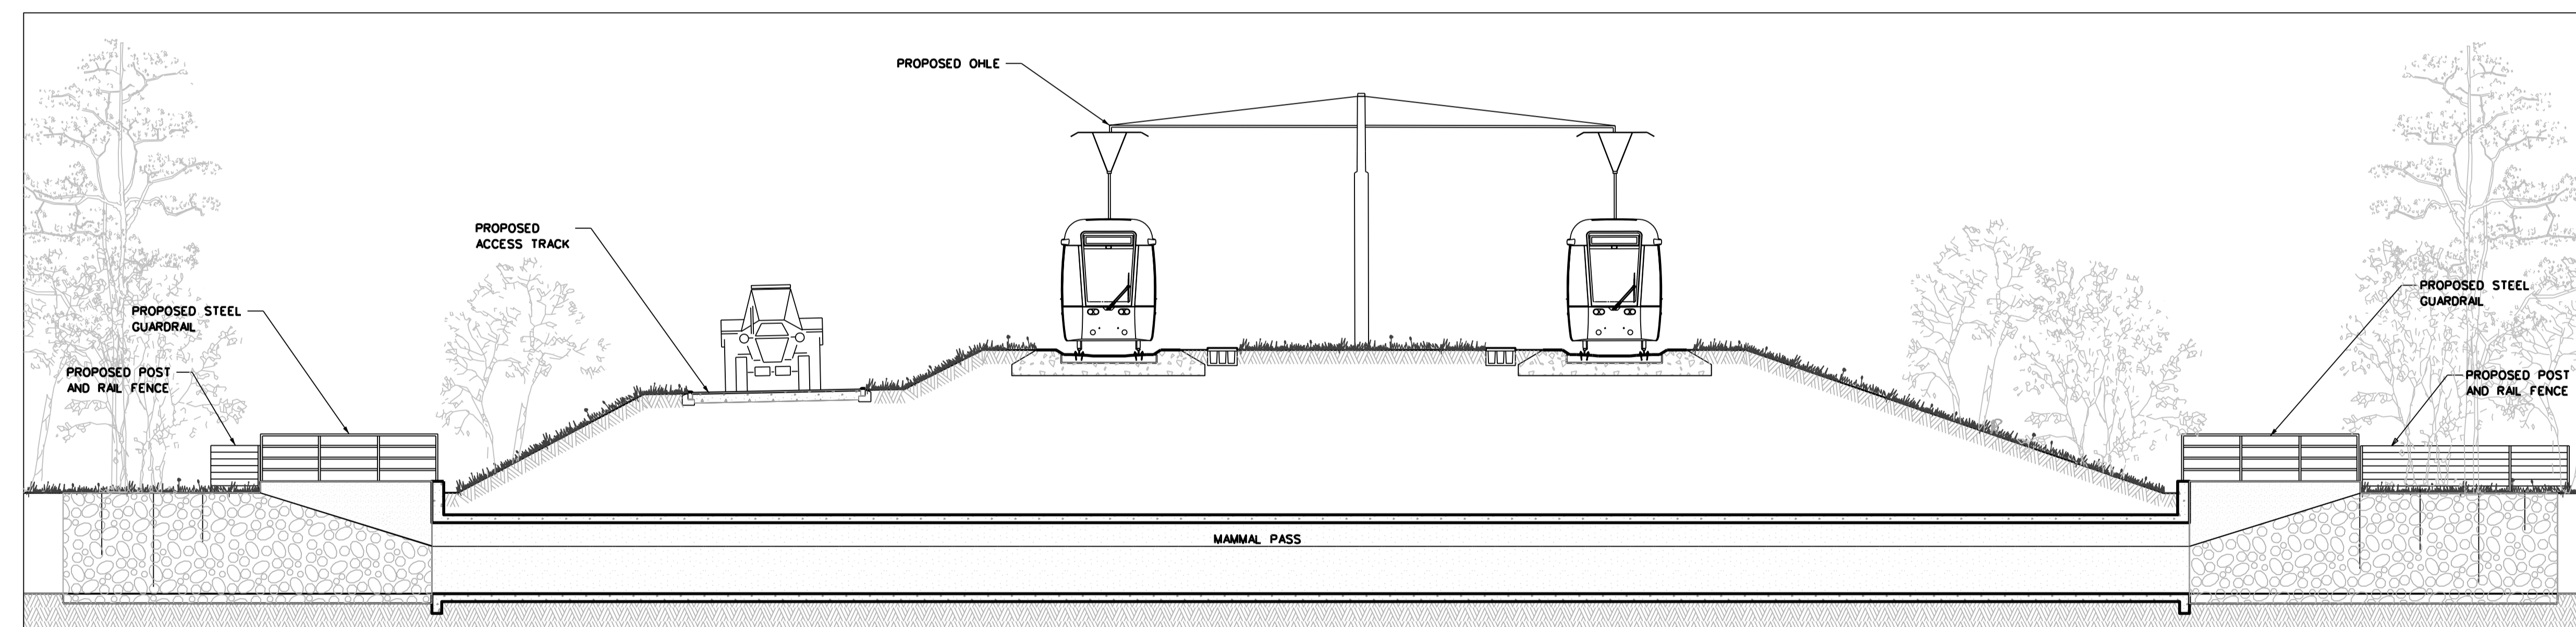

SECTIONAL ELEVATION A-A
SCALE 1:100

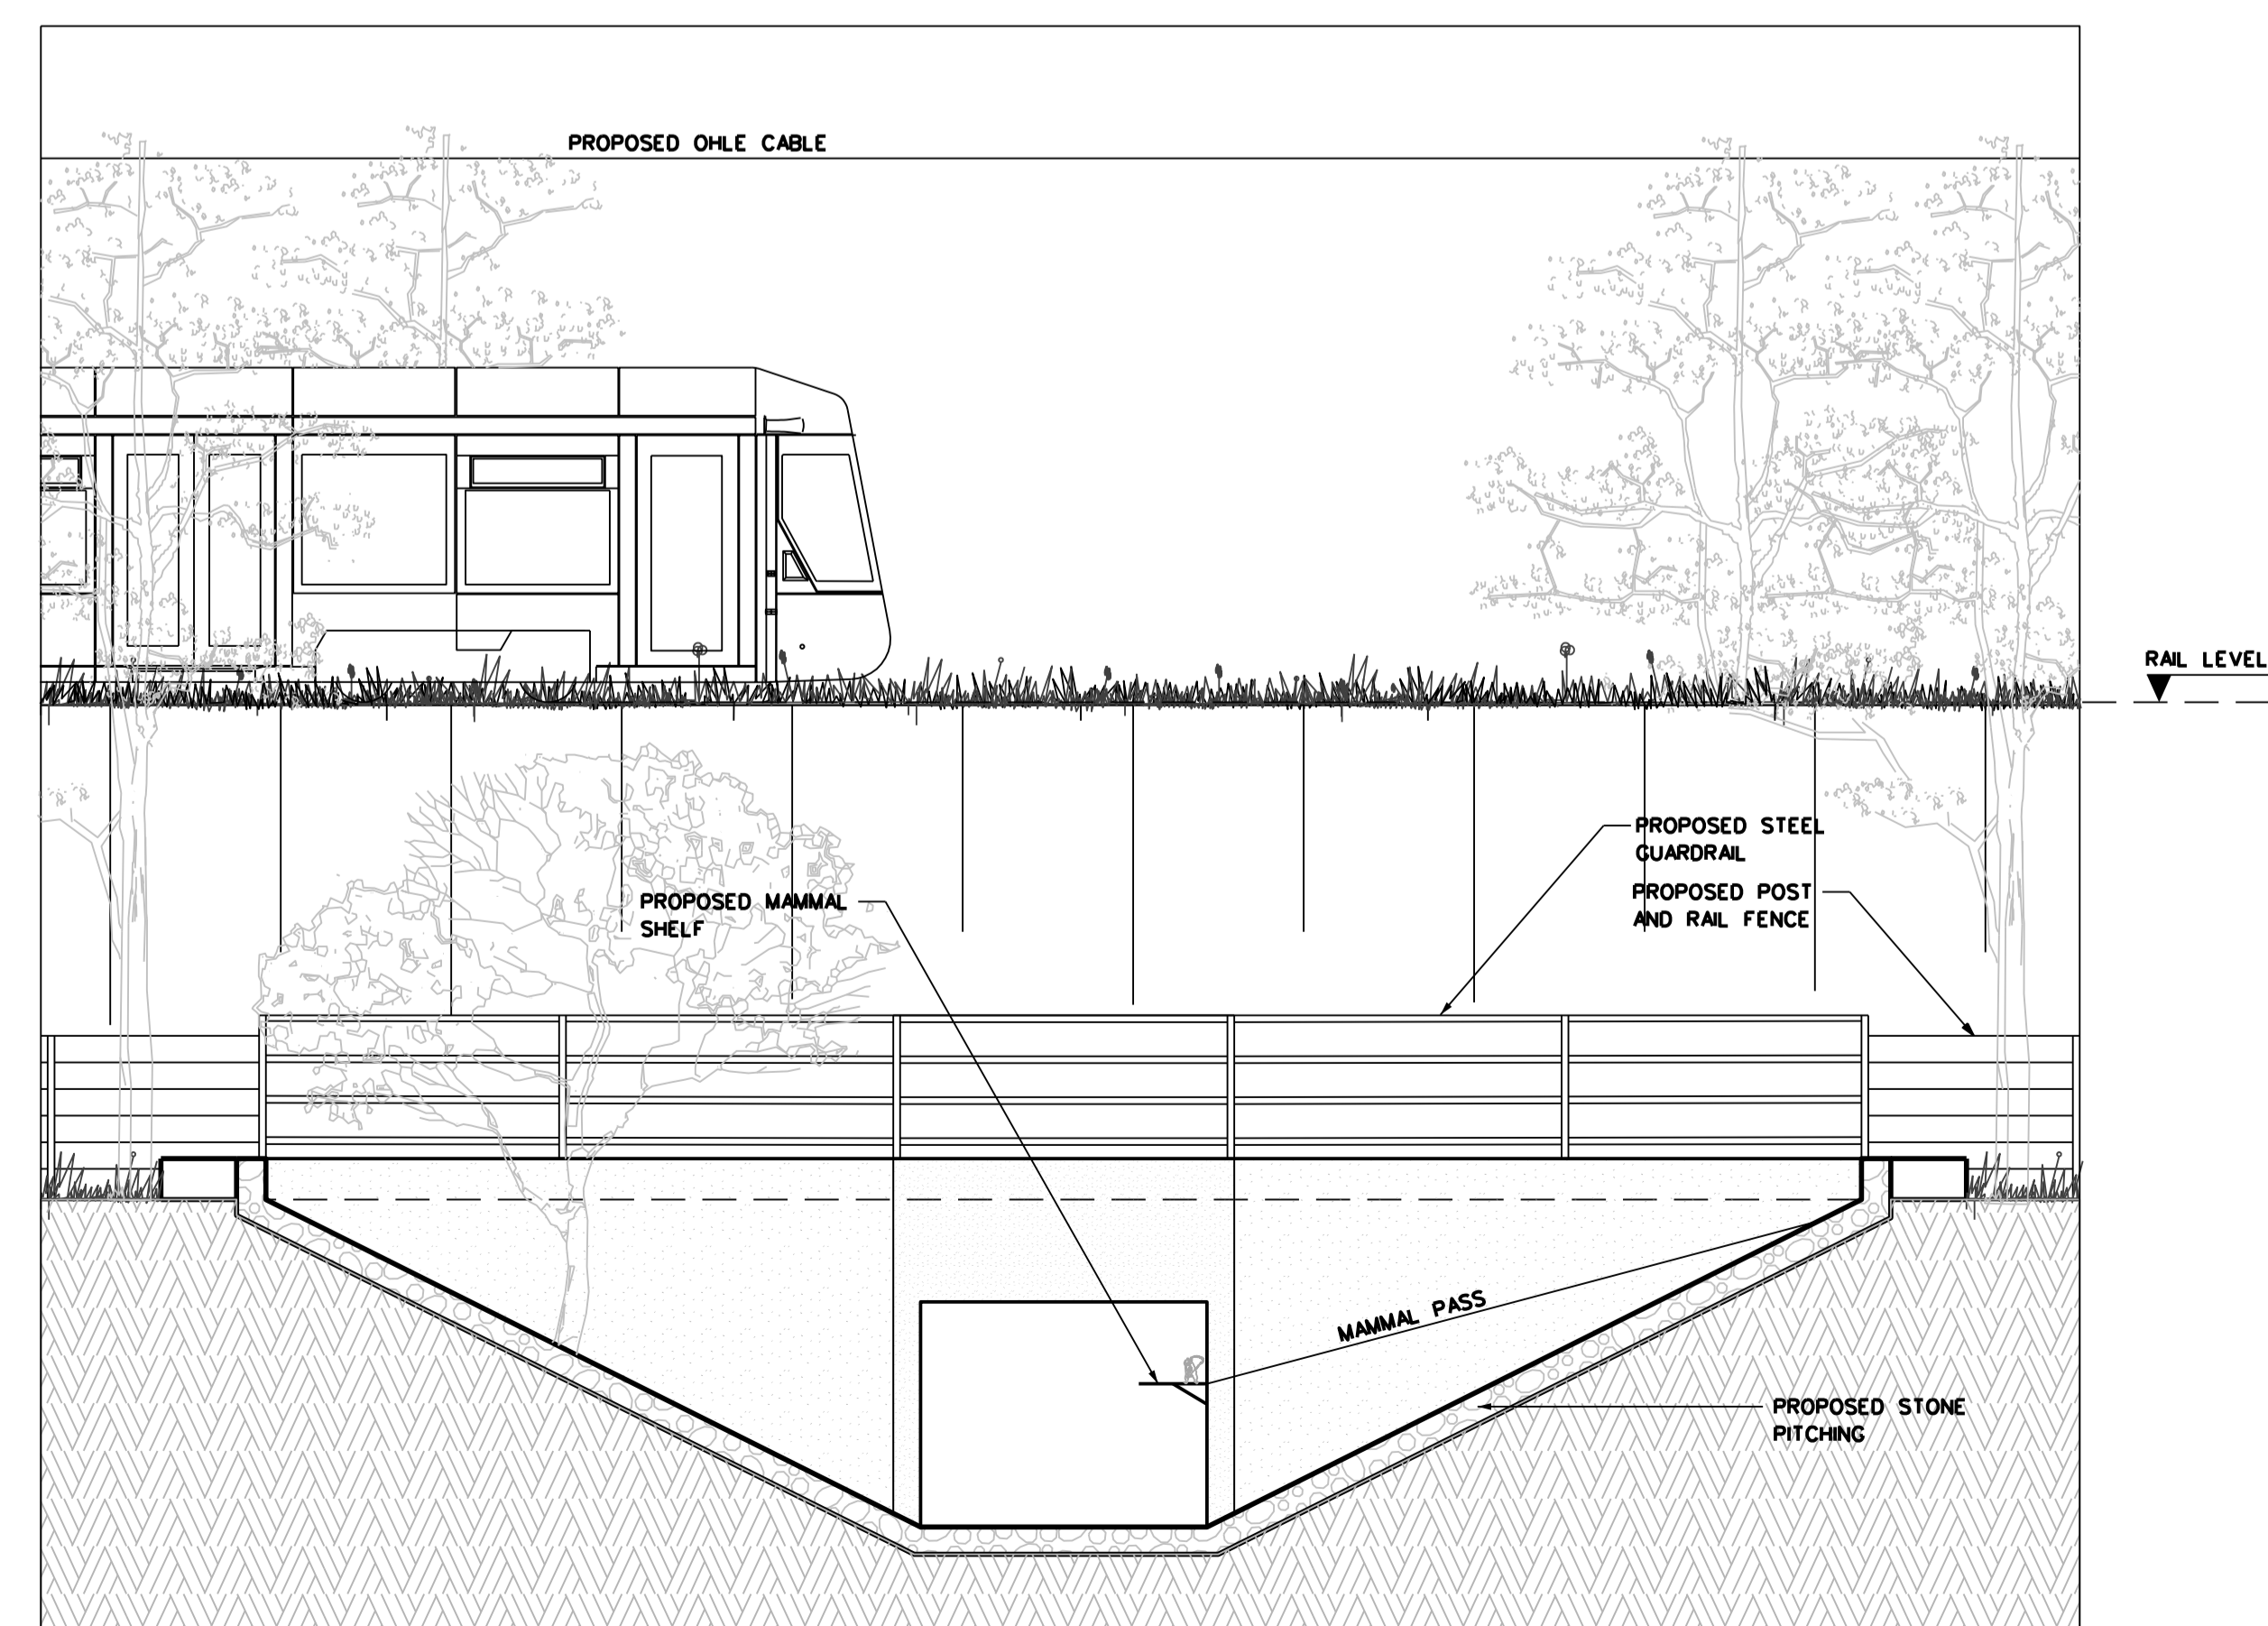


SECTION C-C
SCALE 1:50

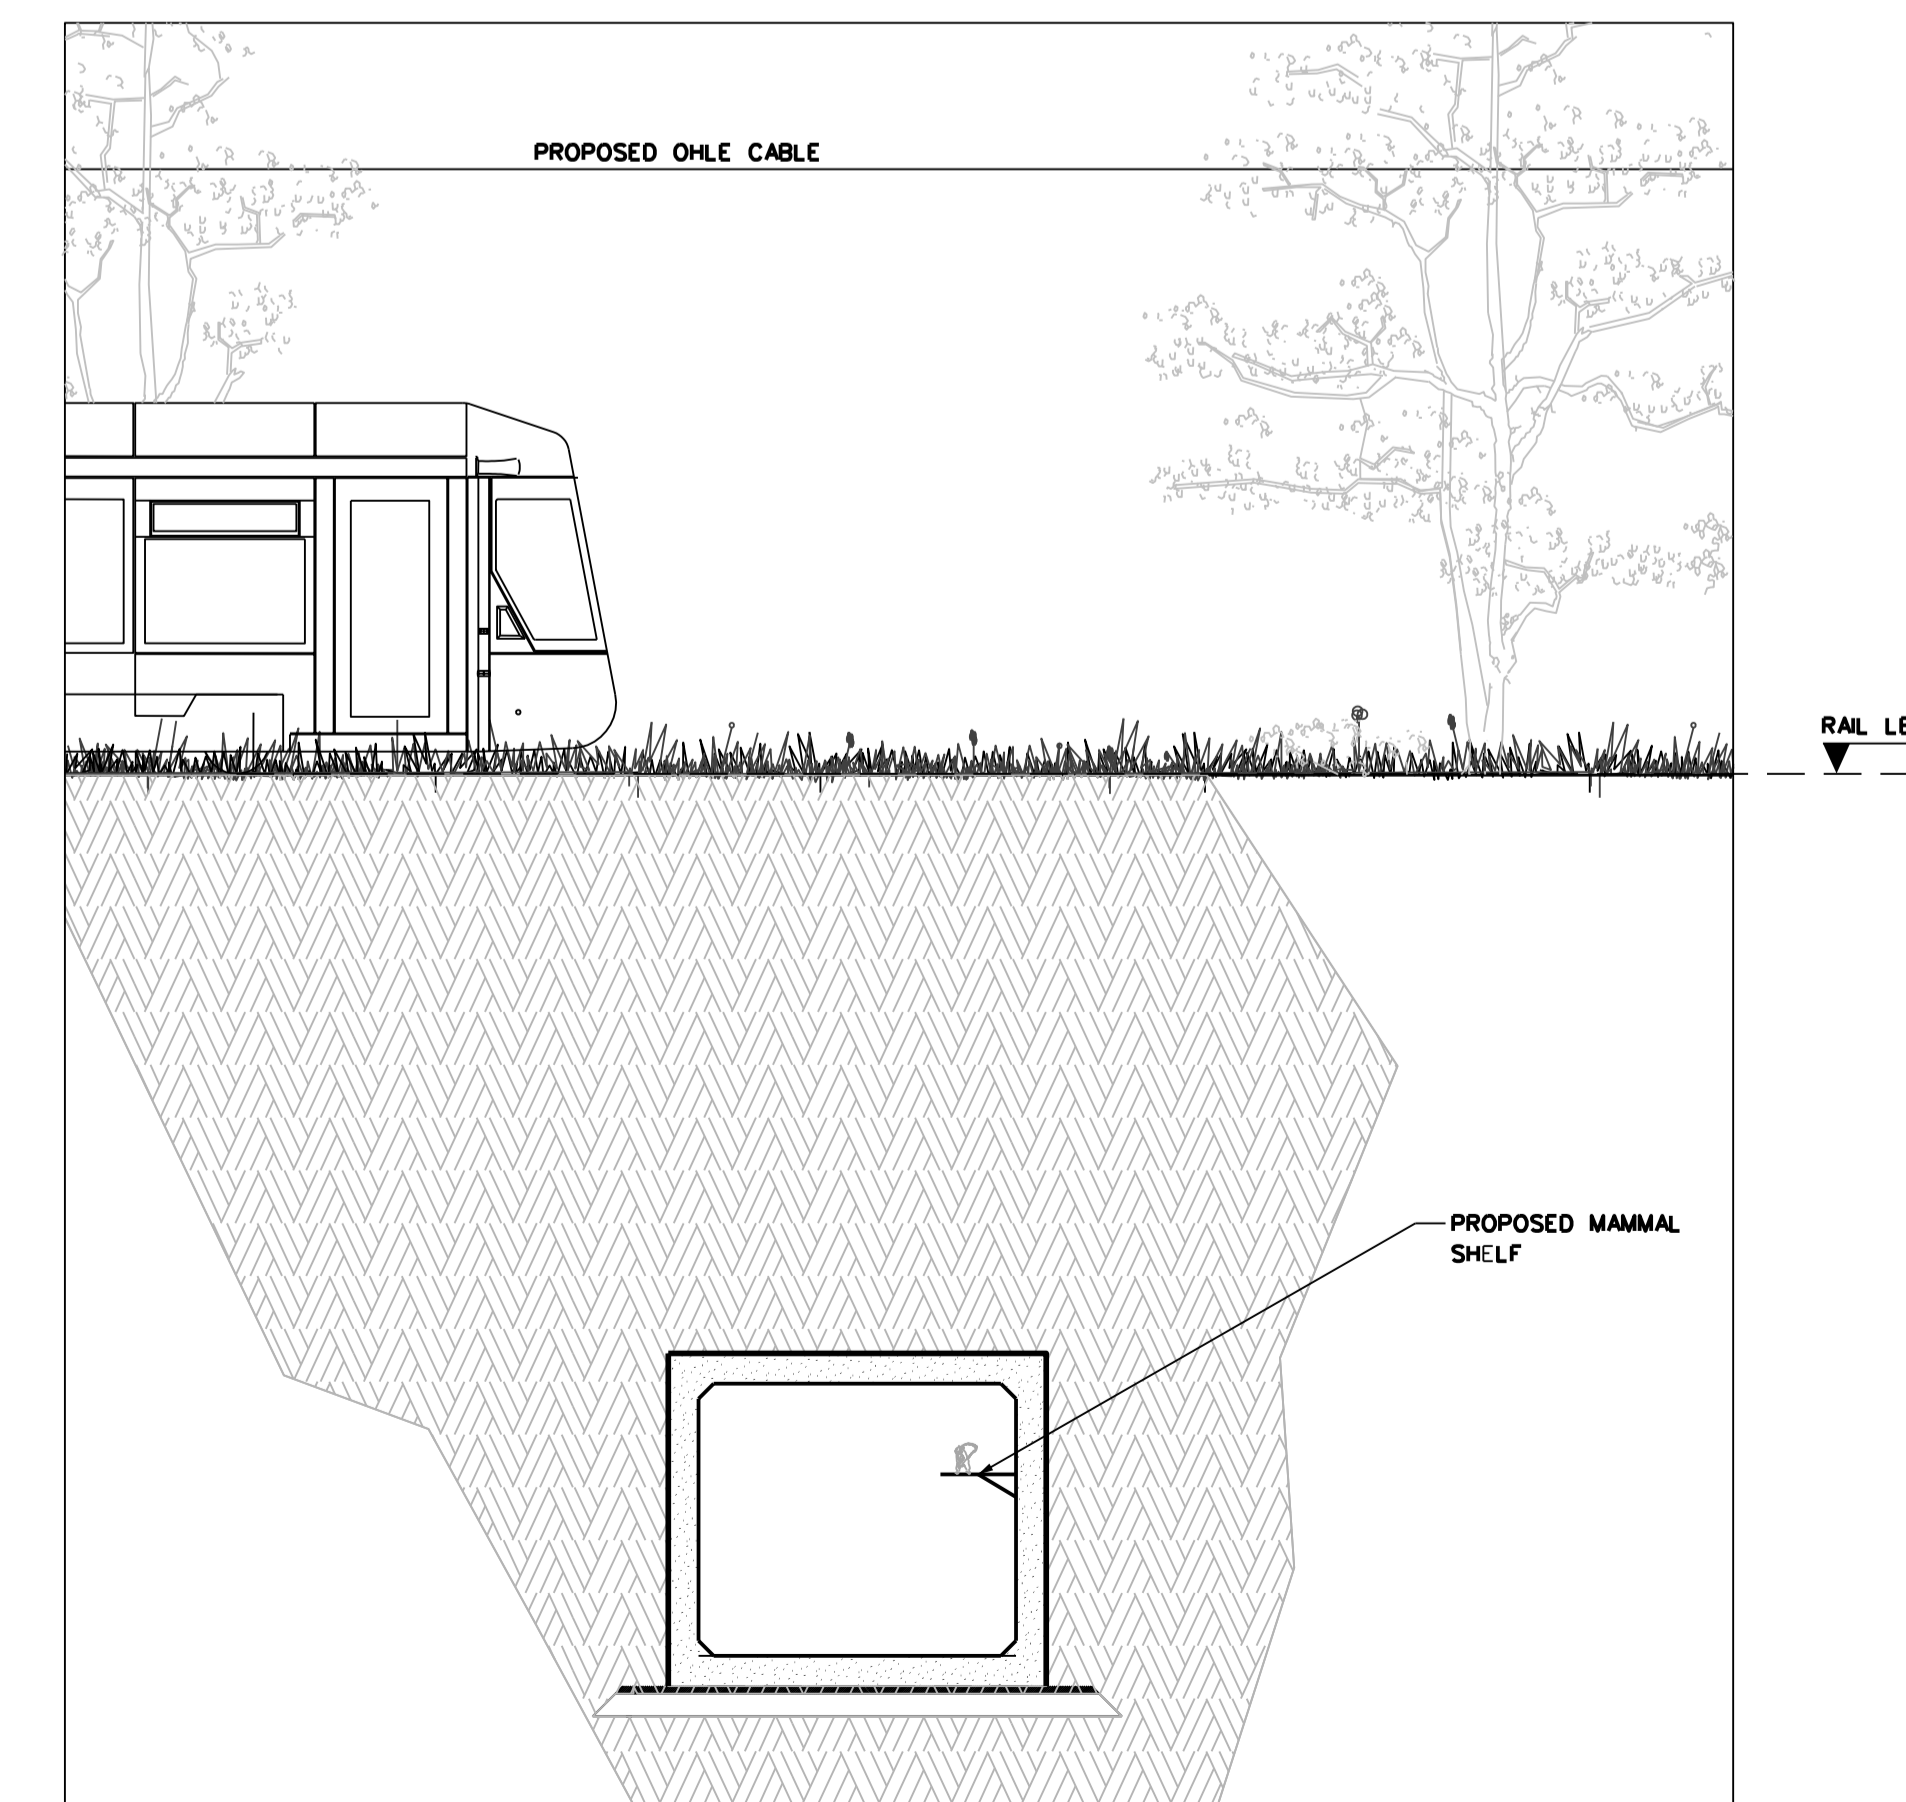

SECTION B-B
SCALE 1:50

REFERENCE RELATED DRAWINGS

FOR 1:500 PLAN DRAWING SEE
RAIL ORDER PLAN No.
MN-RO 103 0-A
(L/MN/000/GA/103001/A)

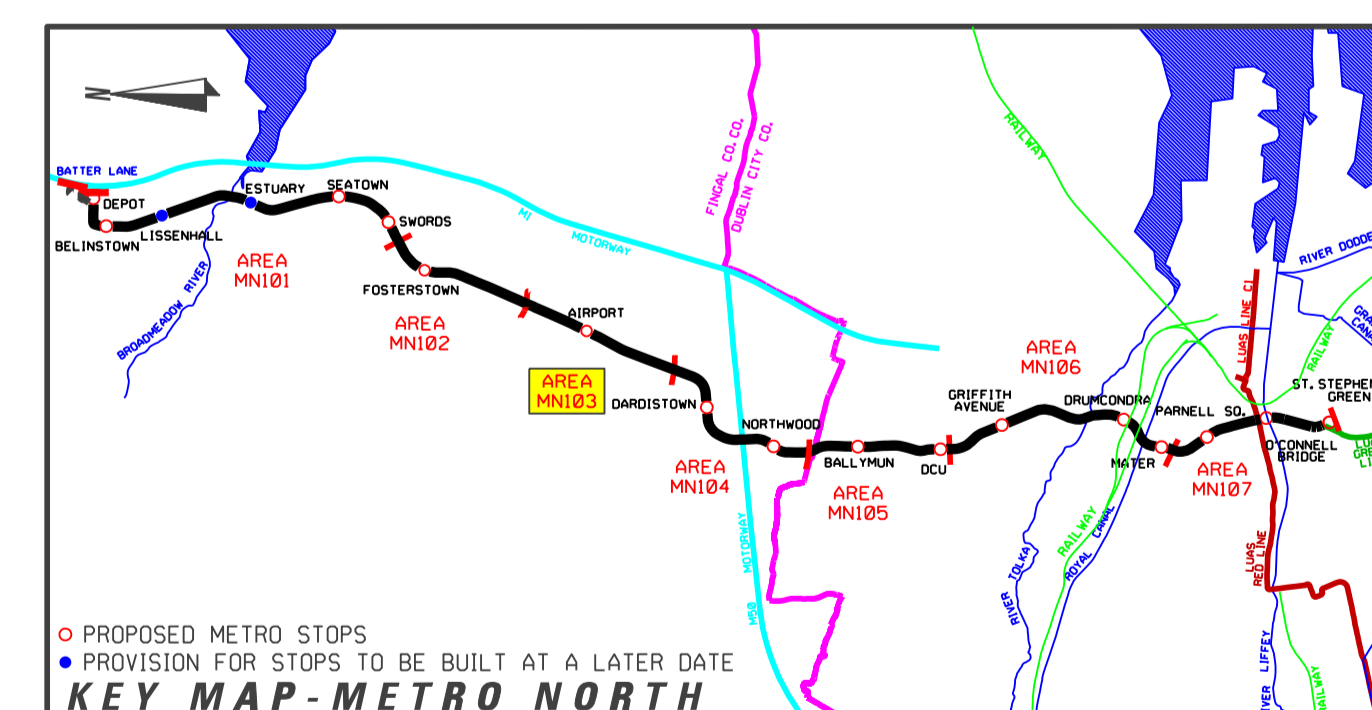

REVISION	DATE	MODIFICATION	STATUS	CHECKED/APPROVED

RPA Railway Procurement Agency
 100 Park Road
 Parkway Business Centre
 Dallas, TX 75243
 Phone: (214) 748-1888
 Fax: (214) 748-1881
 www.rpa.ie

METRO

TITLE:
RAILWAY WORKS
LINE MN - STRUCTURES
CULVERT

PREPARED: RPA OFFICE	CHECKED: GEOFFREY FEATHERSTONE
SCALE: 1:100, 1:50	APPROVED: RORY O'DONOHUE
DATE: AUGUST 2008	

AREA NO. 103	PLAN NO. MN-BR 103 0-A	SUBJECT RAIL ORDER
------------------------	----------------------------------	------------------------------

Copyright Railway Procurement Agency
 This drawing is confidential and the copyright is owned by the RPA. This drawing must not be either issued,
 copied or otherwise reproduced in whole or in part or used for any purpose without the prior permission of the RPA.
 All U.S. data used for plans is generated from U.S. digital data and was provided under Ordnance Survey permit no. 03.8817

INTERNAL DOCUMENT NUMBER	STAGE	LINE	CONTRACT	ELEMENT	DRW NO.	DRW REV.
	L	MN	000	BS	103001	A