





PLAN
SCALE 1:500

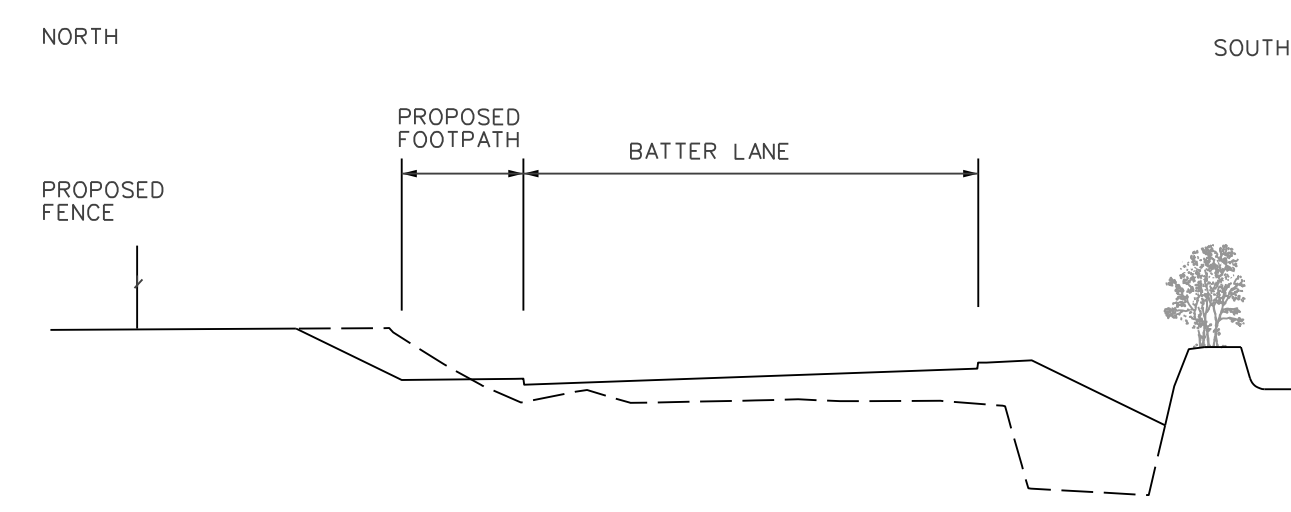

CROSS SECTION 00-02
SCALE 1:100

DRAWING LEGEND	
	D.H.L.E. BUILDING FIXING
	PROPOSED OVER HEAD LINE EQUIPMENT (O.H.L.E.)
	POSITIONS OF POLES AND FIXINGS
	SUBJECTED SITE CONDITIONS AND DESIGN DEVELOPMENT
	ANTICIPATED TRAFFIC FLOW
	PROPOSED REMOVAL OF TREES
	EXISTING TREES
	METRO STOP PLATFORM (OVERGROUND)
	NEW EDGE OF TRAFFIC LANE
	EXISTING KERB TO BE REMOVED
	METRO RAIL TRACKS (OVERGROUND)
	EDGE OF SHEET PATH
	SHARED RUNNING WITH ROAD TRAFFIC (TYPE OF TRAFFIC INDICATED ON DRAWING)
	SEGREGATED RUNNING OR PROTECTED RUNNING
	NEW EDGE OF TRAFFIC LANE
	METRO STOP PLATFORM (UNDERGROUND)
	METRO RAIL TRACKS (UNDERGROUND)
	METRO TUNNEL EXTENTS

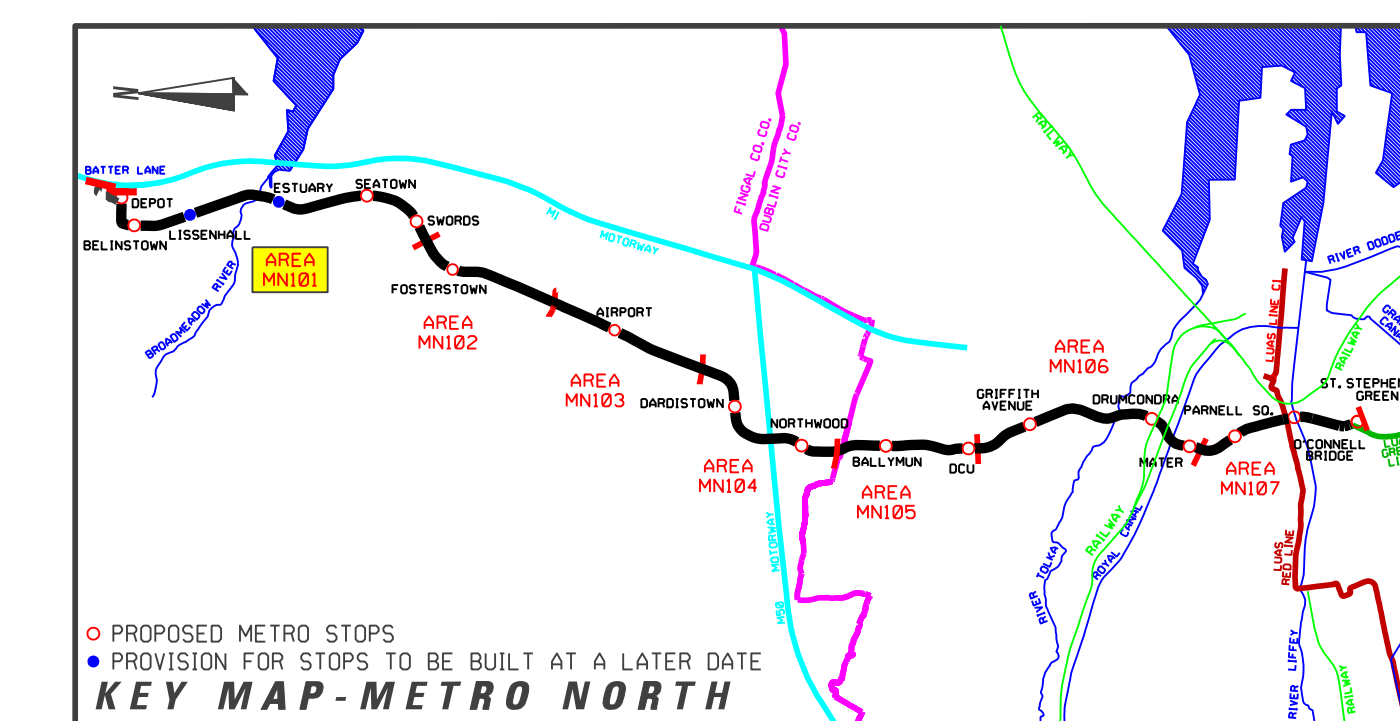

PROPOSED METRO STOPS
PROVISION FOR STOPS TO BE BUILT AT A LATER DATE
KEY MAP - METRO NORTH

REVISION	DATE	MODIFICATION	STATUS	CHECKED/APPROVED




RAILWAY WORKS
LINE MN - ALIGNMENT DETAILS
BATTER LANE SHEET 1 OF 2

PREPARED: RPA OFFICE	CHECKED: GEOFFREY FEATHERSTONE
SCALES: 1:500	APPROVED: RORY O'CONNOR
DATE: AUGUST 2008	

AREA NO. 101	PLAN NO. MN-RO 101 1-2	SUBJECT: RAIL ORDER
------------------------	----------------------------------	-------------------------------

Copyright Railway Procurement Agency
 This drawing is confidential and the copyright in it is owned by the RPA. This drawing must not be either loaned,
 copied or otherwise reproduced in whole or in part or used for any purpose without the prior permission of the RPA.
 All U.S. data used for plans is generated from U.S. digitalized maps and are printed under Ordnance Survey permit no. 03.8821

INTERNAL DOCUMENT NUMBER	STAGE	LINE	CONTRACT	ELEMENT	DRW NO.	DRW REV.
	L	MN	000	GA	101012	A