


LOCATION PLAN  
Scale 1:500

### DRAWING LEGEND

	FIXING REFERENCE NUMBER	BUILDING FACADE PROPOSED LOCATION OF O.H.L.E. FIXINGS
	POLE REFERENCE NUMBER	POLES PLACED ON PRIVATE PROPERTY [All positions are subject to site conditions and design development]
	LAND TAKE REFERENCE NUMBER	ENCROACHMENT REFERENCE NUMBER EXTENT OF PROPOSED ACQUISITION OF LAND
	WAYLEAVE REFERENCE NUMBER	EXTENT OF PROPOSED ACQUISITION OF SUBSTRATUM OF LAND EXTENT OF WAYLEAVE / RIGHT OF WAY TO BE ACQUIRED / EXTINGUISHED
	TEMPORARY SITE REFERENCE NUMBER	EXTENT OF PROPOSED TEMPORARY SITE
		POSITION OF METRO RAIL TRACKS
		POSITION OF METRO RAIL TRACKS (UNDERGROUND) EXTENT OF METRO TUNNEL
	EXISTING BASEMENT REFERENCE NUMBER	EXISTING LIGHTWELL (May be affected or acquired) EXISTING BUILDING FACADE EDGE OF EXISTING PAVEMENT
		EXISTING BASEMENT BENEATH - MAY BE AFFECTED OR ACQUIRED [Exact extent of basements to be clarified]

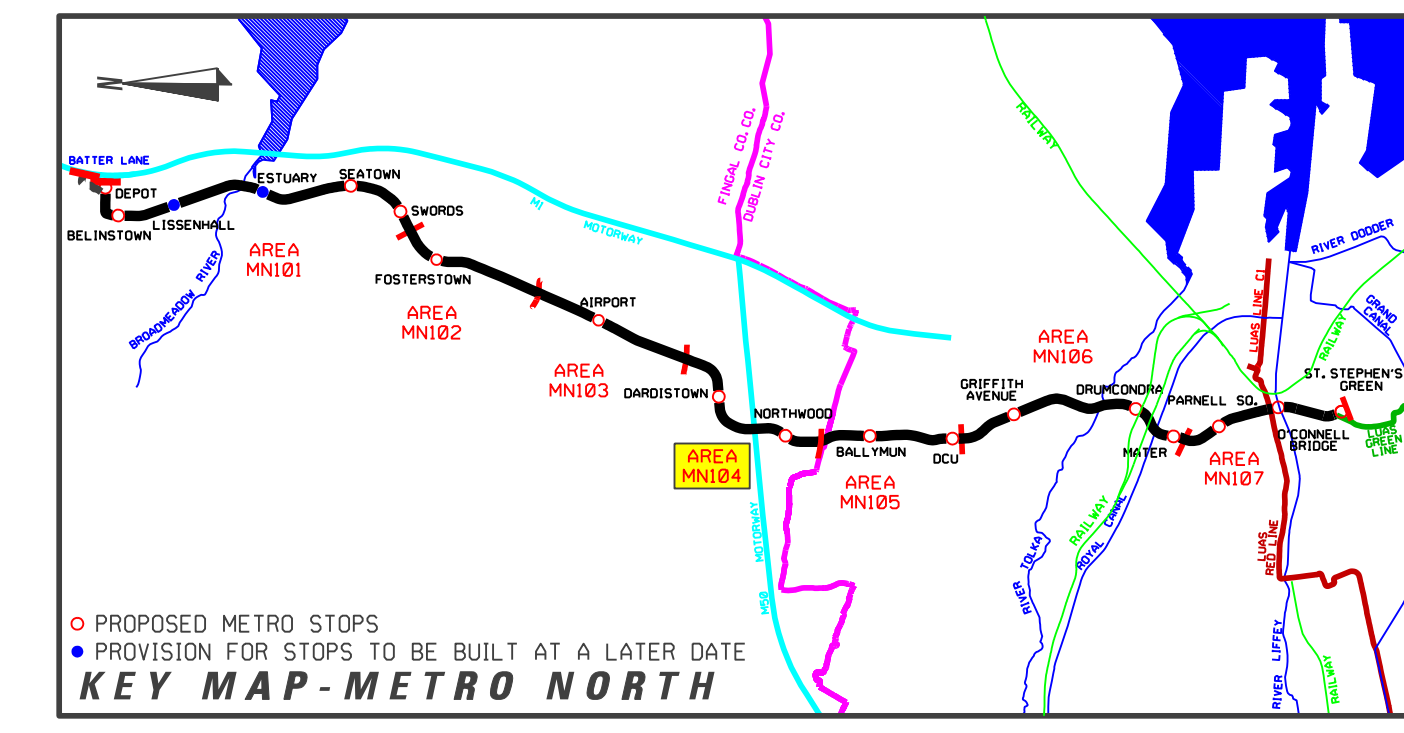

REVISION	DATE	MODIFICATION	STATUS	CHECKED/APPROVED

**RPA**  
Railway Procurement Agency

**METRO**

TITLE:  
**RAILWAY WORKS  
LINE MN - PROPERTY DETAILS  
PERIMETER ROAD TO DARDISTOWN**

PREPARED: RPA OFFICE	CHECKED: GEOFFREY FEATHERSTONE
SCALE: 1:500	APPROVED: RORY O'CONNOR
DATE: AUGUST 2008	

AREA NO. <b>104</b>	PLAN NO. <b>MN-P 104 0-A</b>	SUBJECT: <b>PROPERTY</b>
------------------------	---------------------------------	-----------------------------

©Copyright Railway Procurement Agency  
This drawing is confidential and the copyright in it is owned by the RPA. This drawing must not be either issued, copied or otherwise reproduced, in whole or in part, or used for any purpose without the prior permission of the RPA.  
All D.S. data used for plans is generated from D.S. digitalised maps and any printed order reference survey points in D.S. 001.

INTERNAL DOCUMENT NUMBER	STAGE	LINE	CONTRACT	ELEMENT	DRW NO.	DRW REV.
	L	MN	000	PA	104001	A