



PLAN  
SCALE 1:500

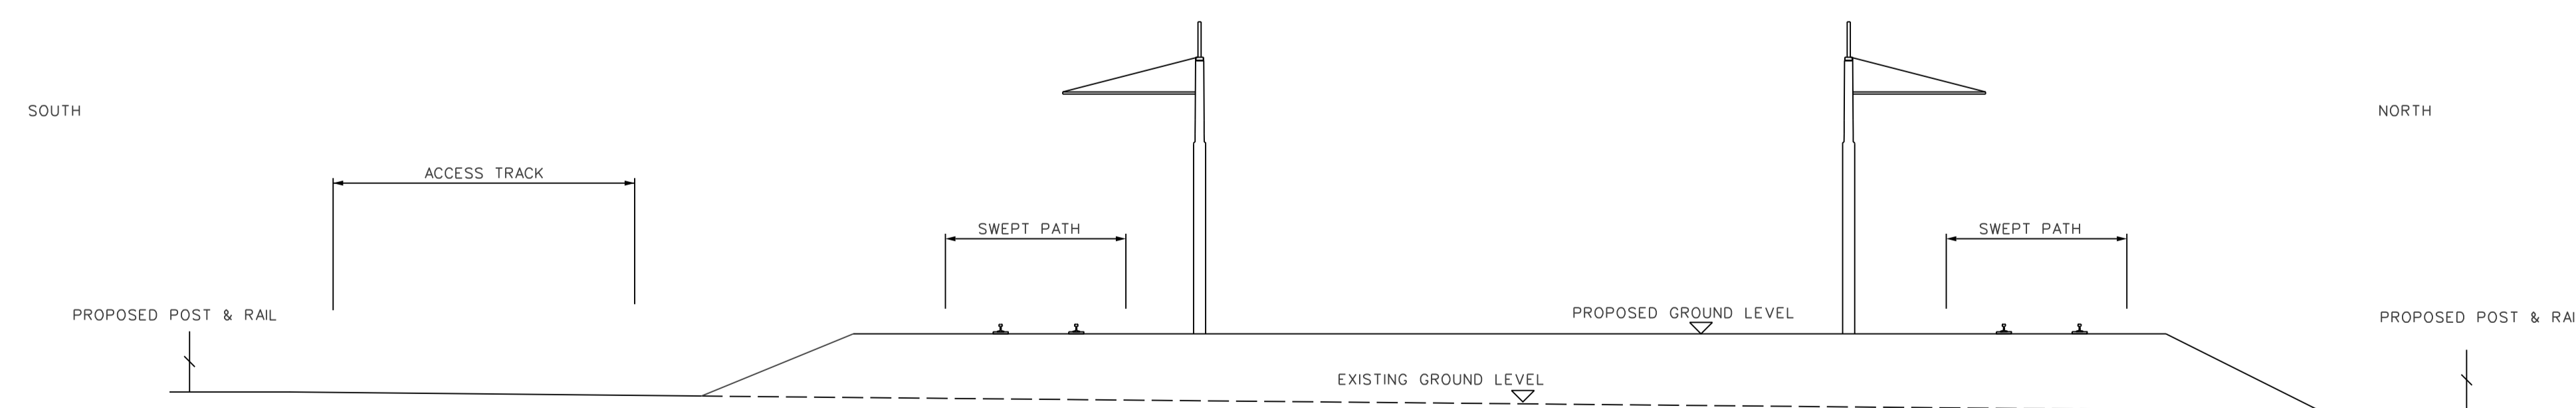

CROSS SECTION 04-02  
SCALE 1:100

**DRAWING LEGEND**

- D.H.L.E. BUILDING FIXING
- PROPOSED OVER HEAD LINE EQUIPMENT (O.H.L.E.)
- POSITIONS OF POLES AND FIXINGS SUBJECT TO SITE CONDITIONS AND DESIGN DEVELOPMENT
- D.H.L.E. POLES
- ANTICIPATED TRAFFIC FLOW
- PROPOSED REMOVAL OF TREES
- EXISTING TREES
- METRO STOP PLATFORM (OVERGROUND)
- NEW EDGE OF TRAFFIC LANE
- EXISTING KERB TO BE REMOVED
- METRO RAIL TRACKS (OVERGROUND)
- EDGE OF SWEEP PATH
- SHARED RUNNING WITH ROAD TRAFFIC (TYPE OF TRAFFIC INDICATED ON DRAWING)
- SEGREGATED RUNNING OR PROTECTED RUNNING
- NEW EDGE OF TRAFFIC LANE
- METRO STOP PLATFORM (UNDERGROUND)
- METRO RAIL TRACKS (UNDERGROUND)
- METRO TUNNEL EXTENTS

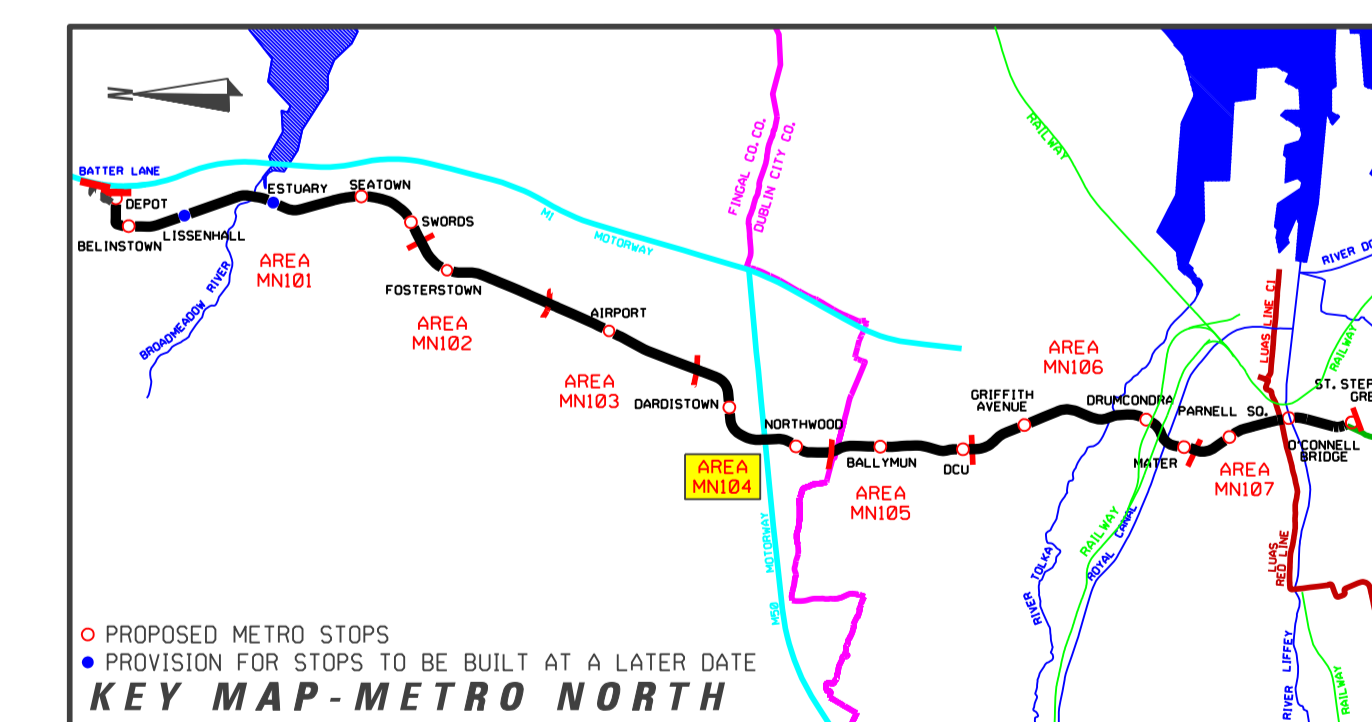

| REVISION | DATE | MODIFICATION | STATUS | CHECKED/APPROVED |
|----------|------|--------------|--------|------------------|
|          |      |              |        |                  |

**RPA** Railway Procurement Agency

Orientation:  
Use Road Network  
Paragon Business Centre  
Paragon Street  
Dardistown  
Phone: (01) 748 188  
Fax: (01) 748 181  
www.rpa.ie

**METRO**

**RAILWAY WORKS**  
LINE MN - ALIGNMENT DETAILS  
DARDISTOWN

|                      |                                |
|----------------------|--------------------------------|
| PREPARED: RPA OFFICE | CHECKED: GEOFFREY FEATHERSTONE |
| SCALES: 1:500        | APPROVED: RORY O'CONNOR        |
| DATE: AUGUST 2008    |                                |

|                        |                           |                       |
|------------------------|---------------------------|-----------------------|
| AREA NO.<br><b>104</b> | PLAN NO.<br>MN-RO 104 A-B | SUBJECT<br>RAIL ORDER |
|------------------------|---------------------------|-----------------------|

©Copyright Railway Procurement Agency  
This drawing is confidential and the copyright is owned by the RPA. This drawing must not be either issued, copied or otherwise reproduced or referred to in any way without the prior permission of the RPA.  
All U.S. data used for plans is generated from U.S. digital maps and was printed under Ordnance Survey permit no. 03.8817

|                          |       |      |          |         |         |          |
|--------------------------|-------|------|----------|---------|---------|----------|
| INTERNAL DOCUMENT NUMBER | STAGE | LINE | CONTRACT | ELEMENT | DRW NO. | DRW REV. |
|                          | L     | MN   | 000      | GA      | 104002  | A        |