




PLAN
SCALE 1:200

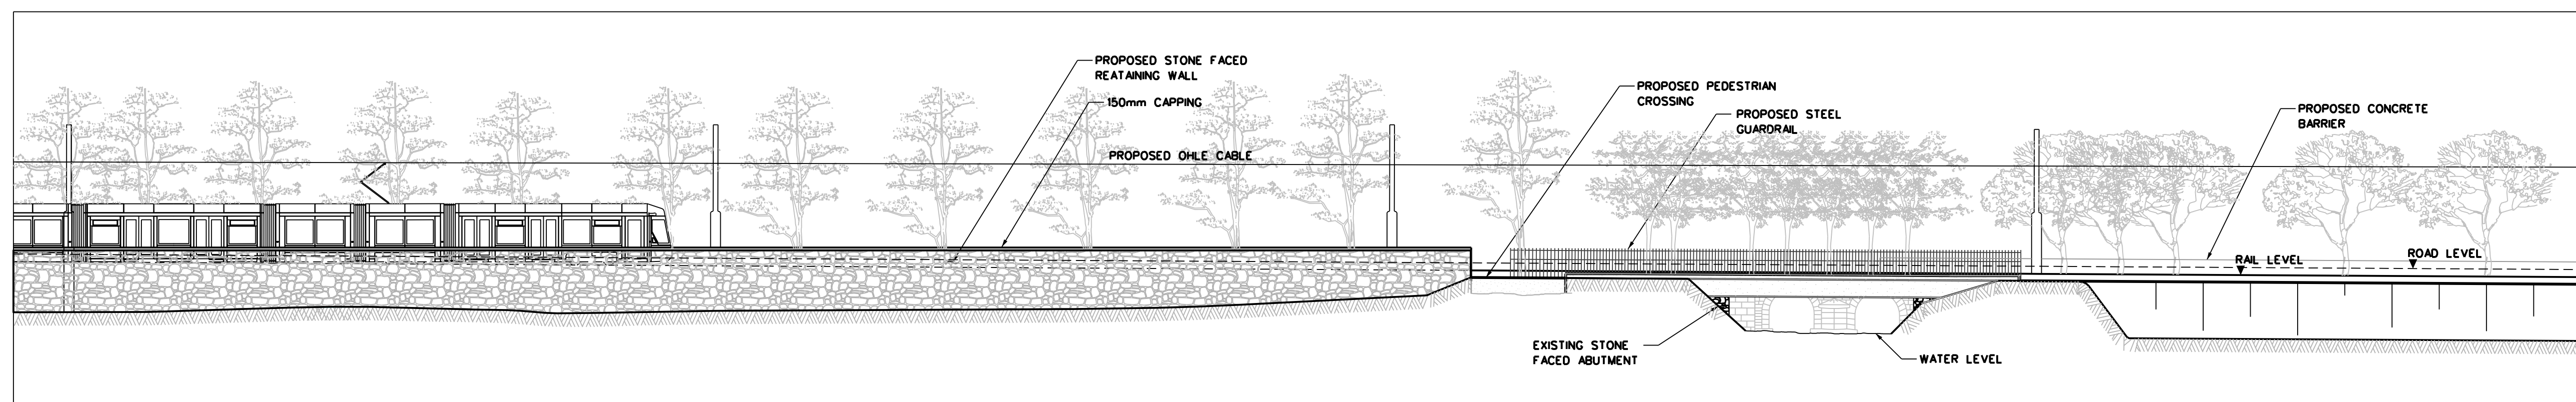


STRAIGHTENED ELEVATION A-A
SCALE 1:200

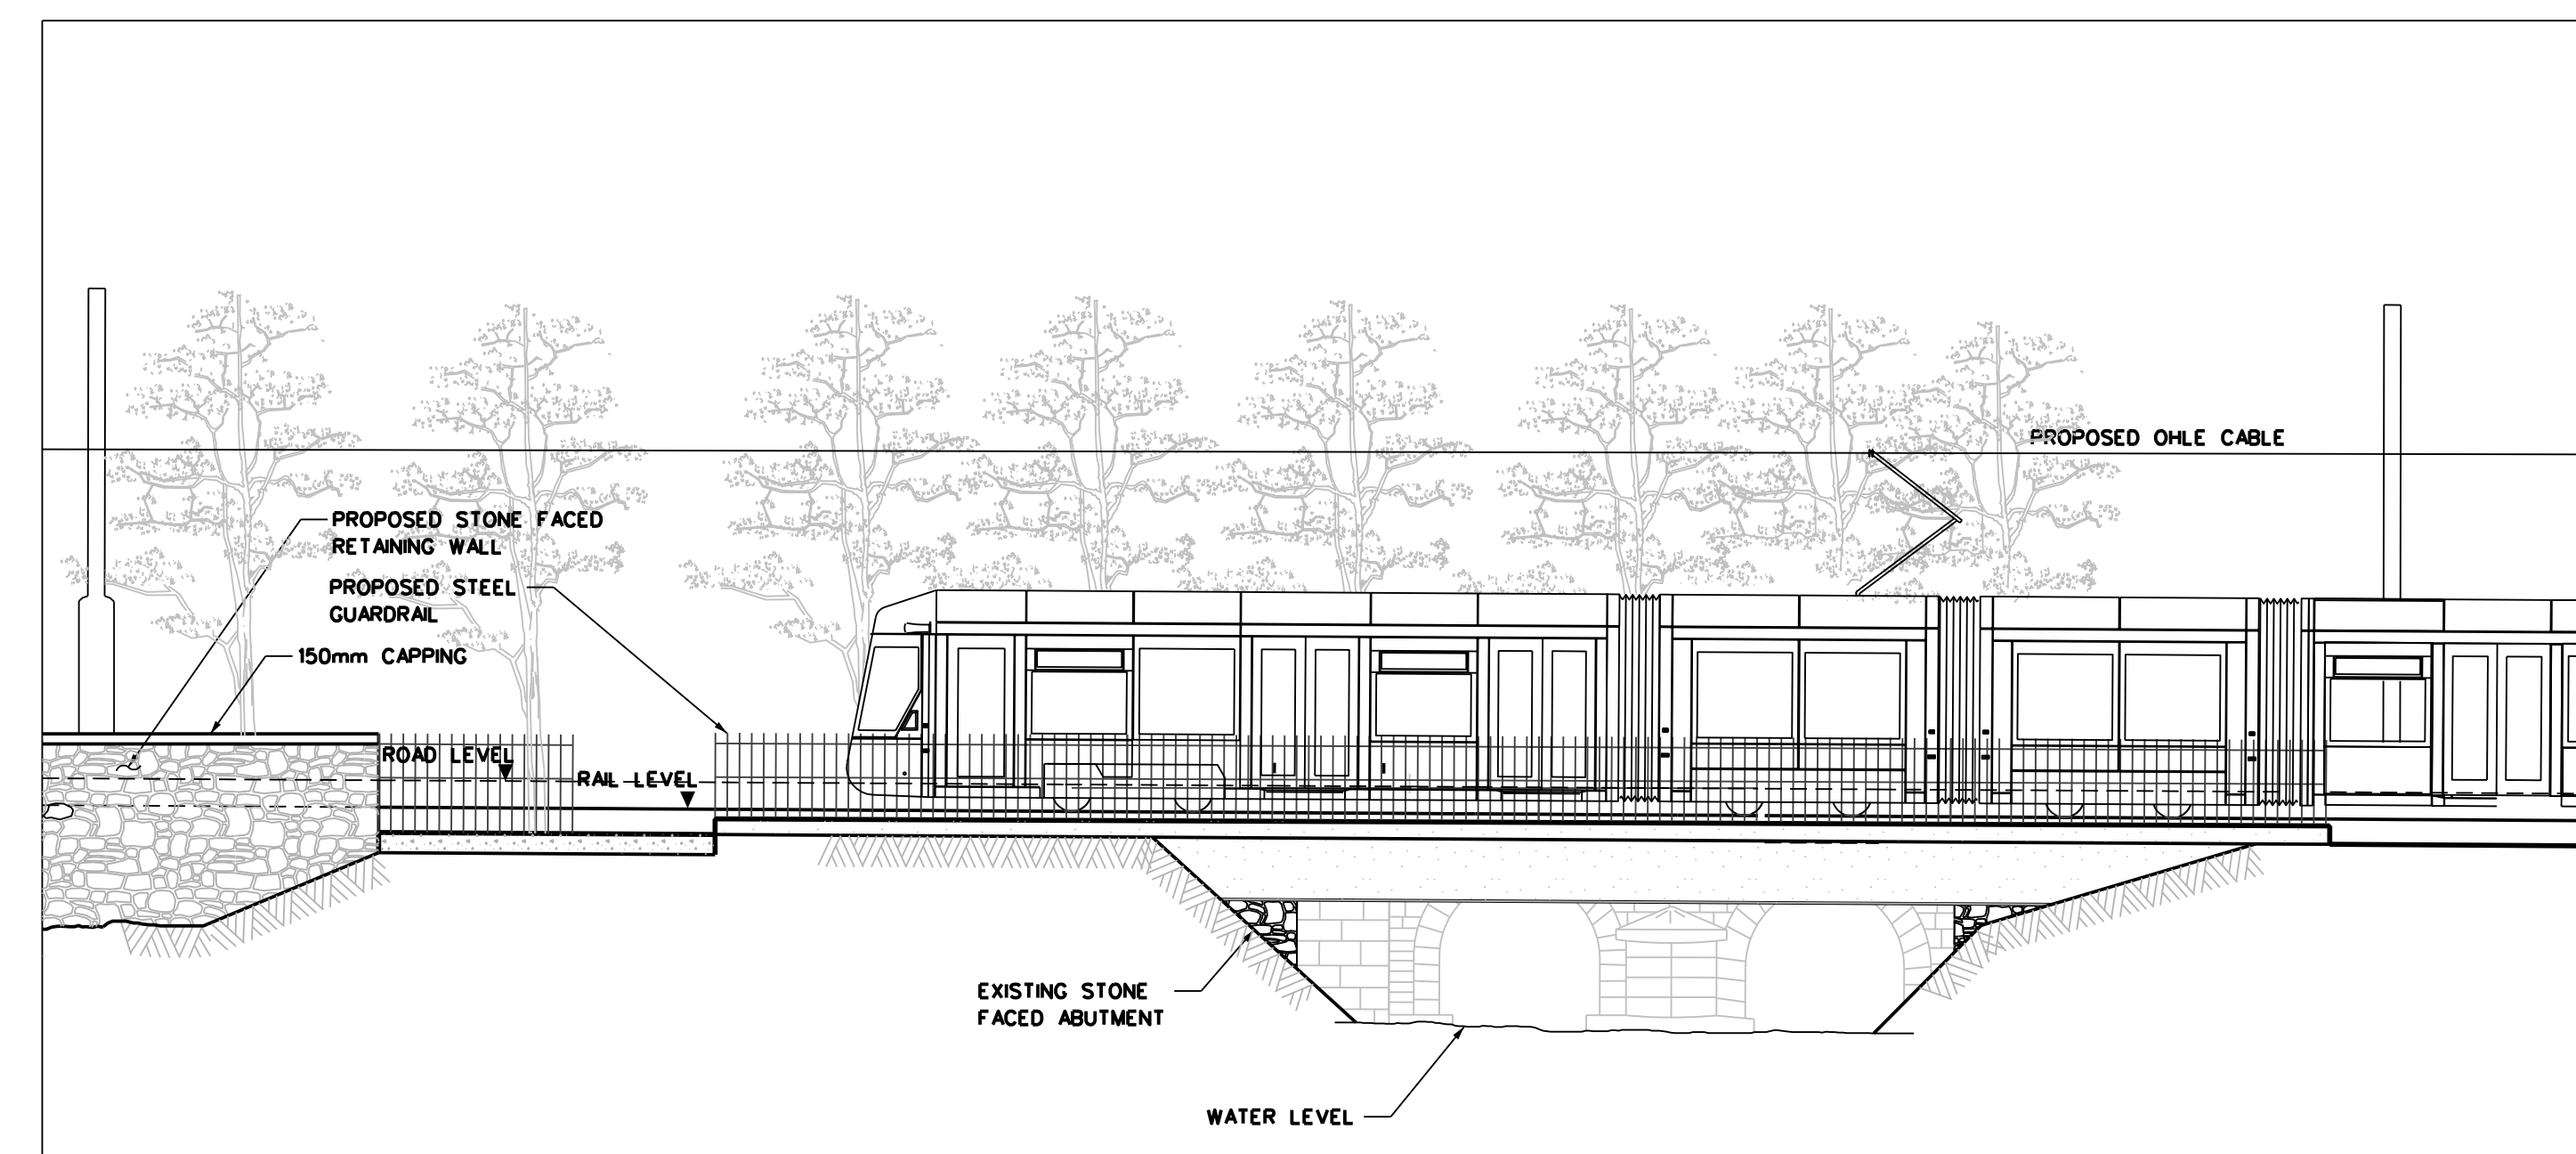

WARD RIVER BRIDGE (ELEVATION D)
SCALE 1:100

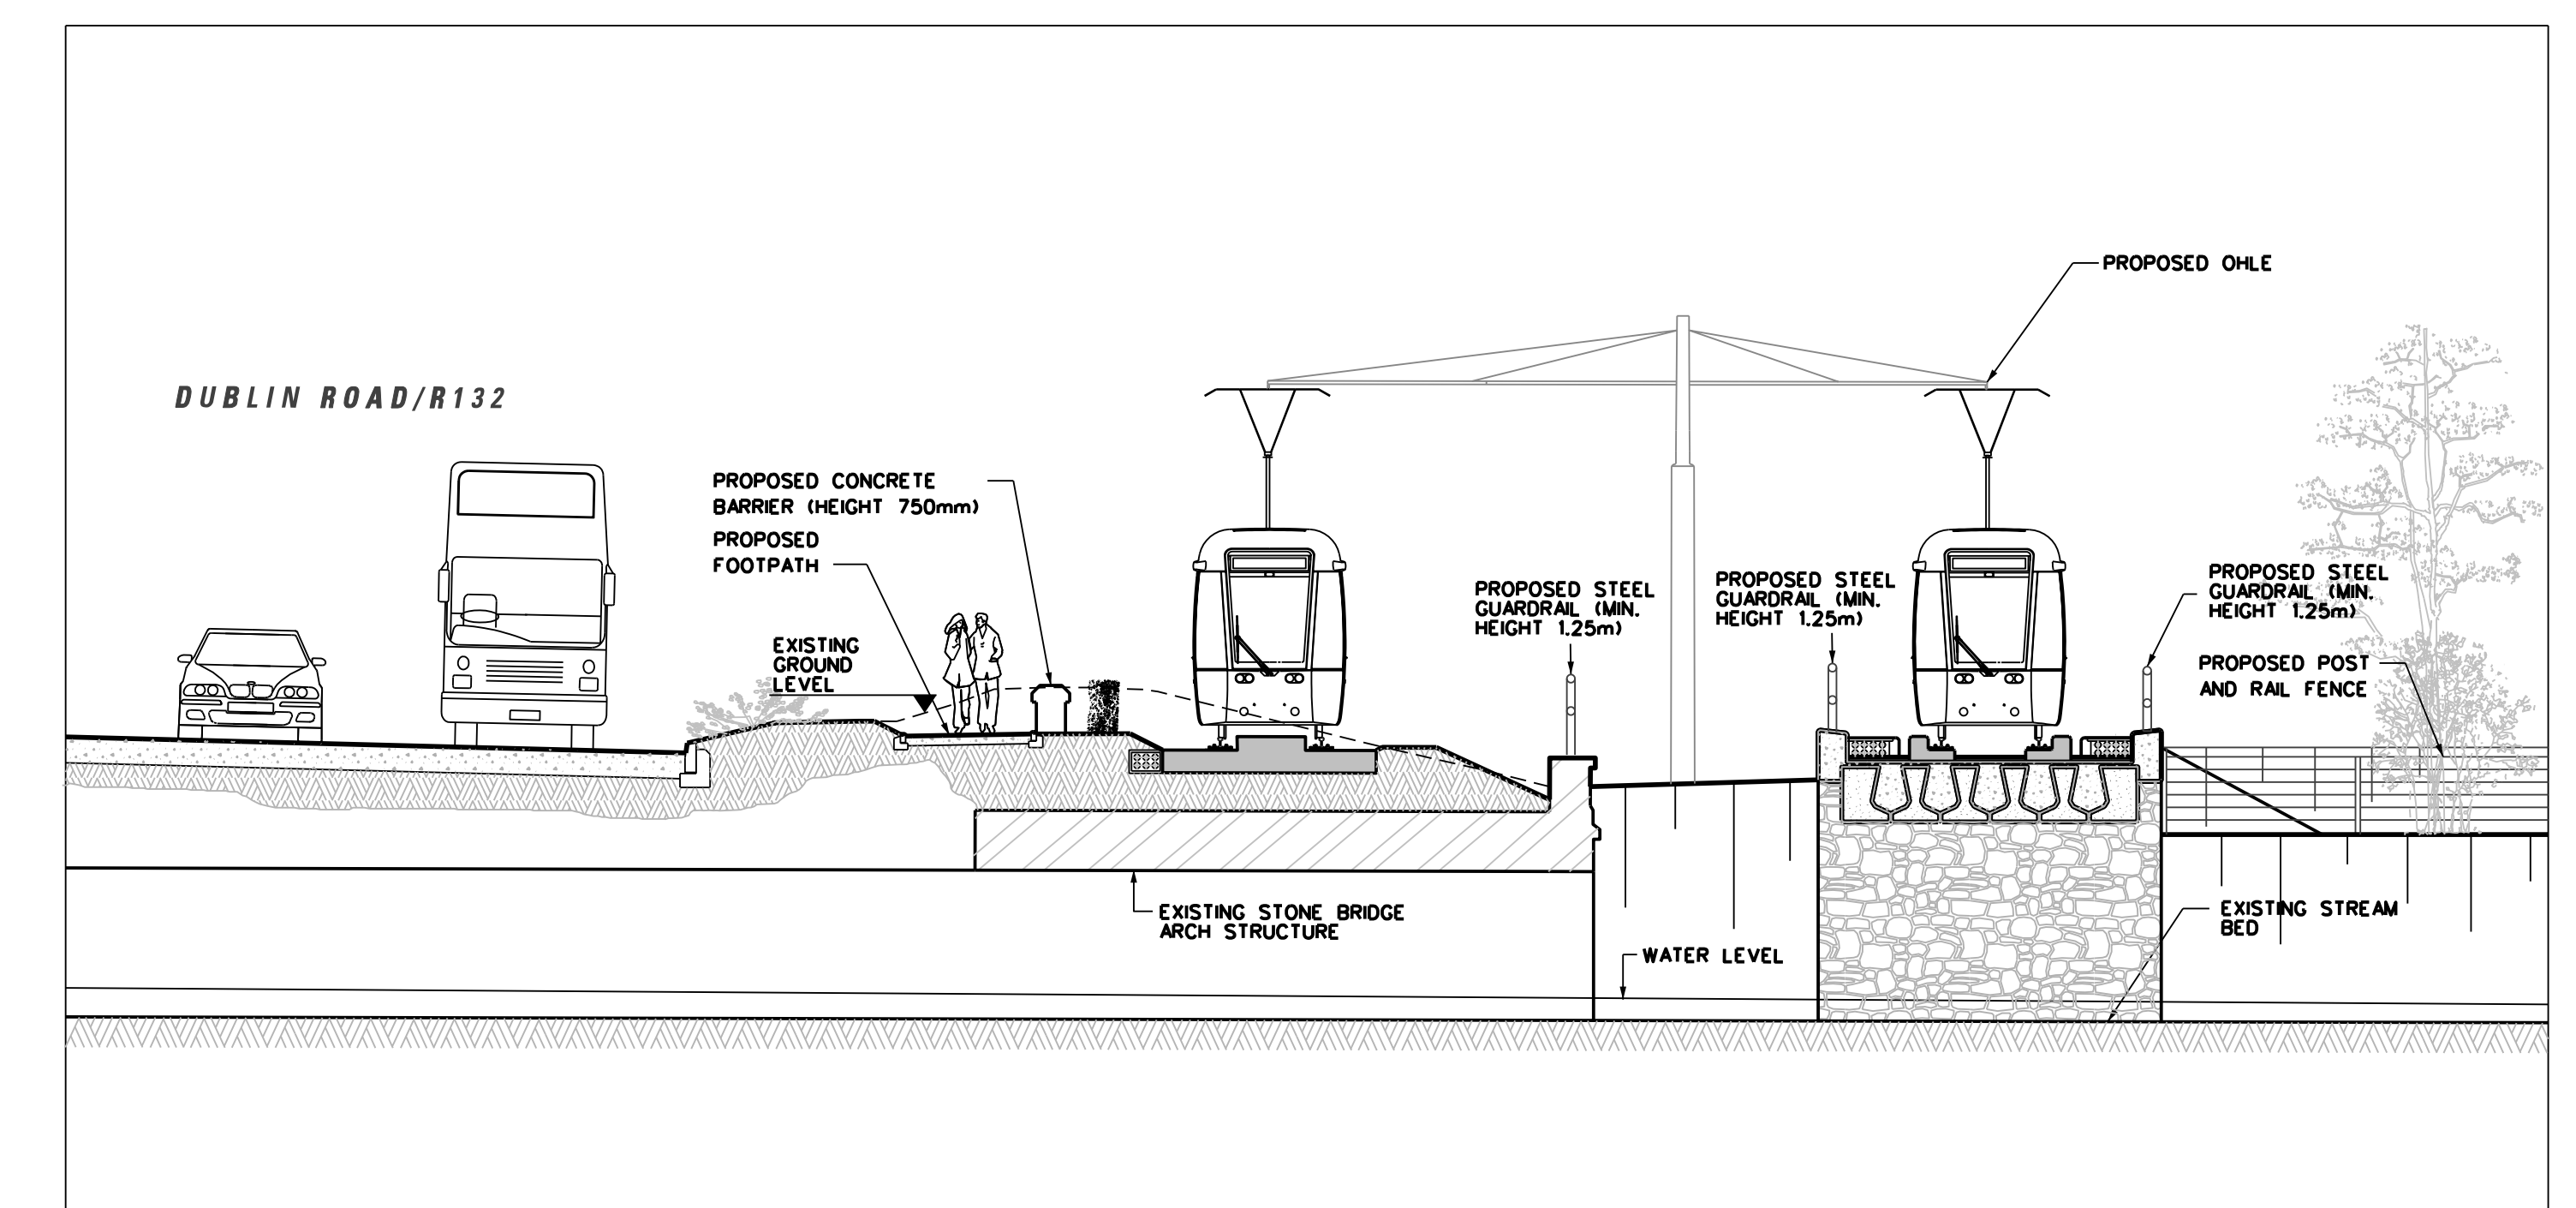


BALHEARY BRIDGE & WARD RIVER BRIDGE (SECTION B-B)
SCALE 1:100

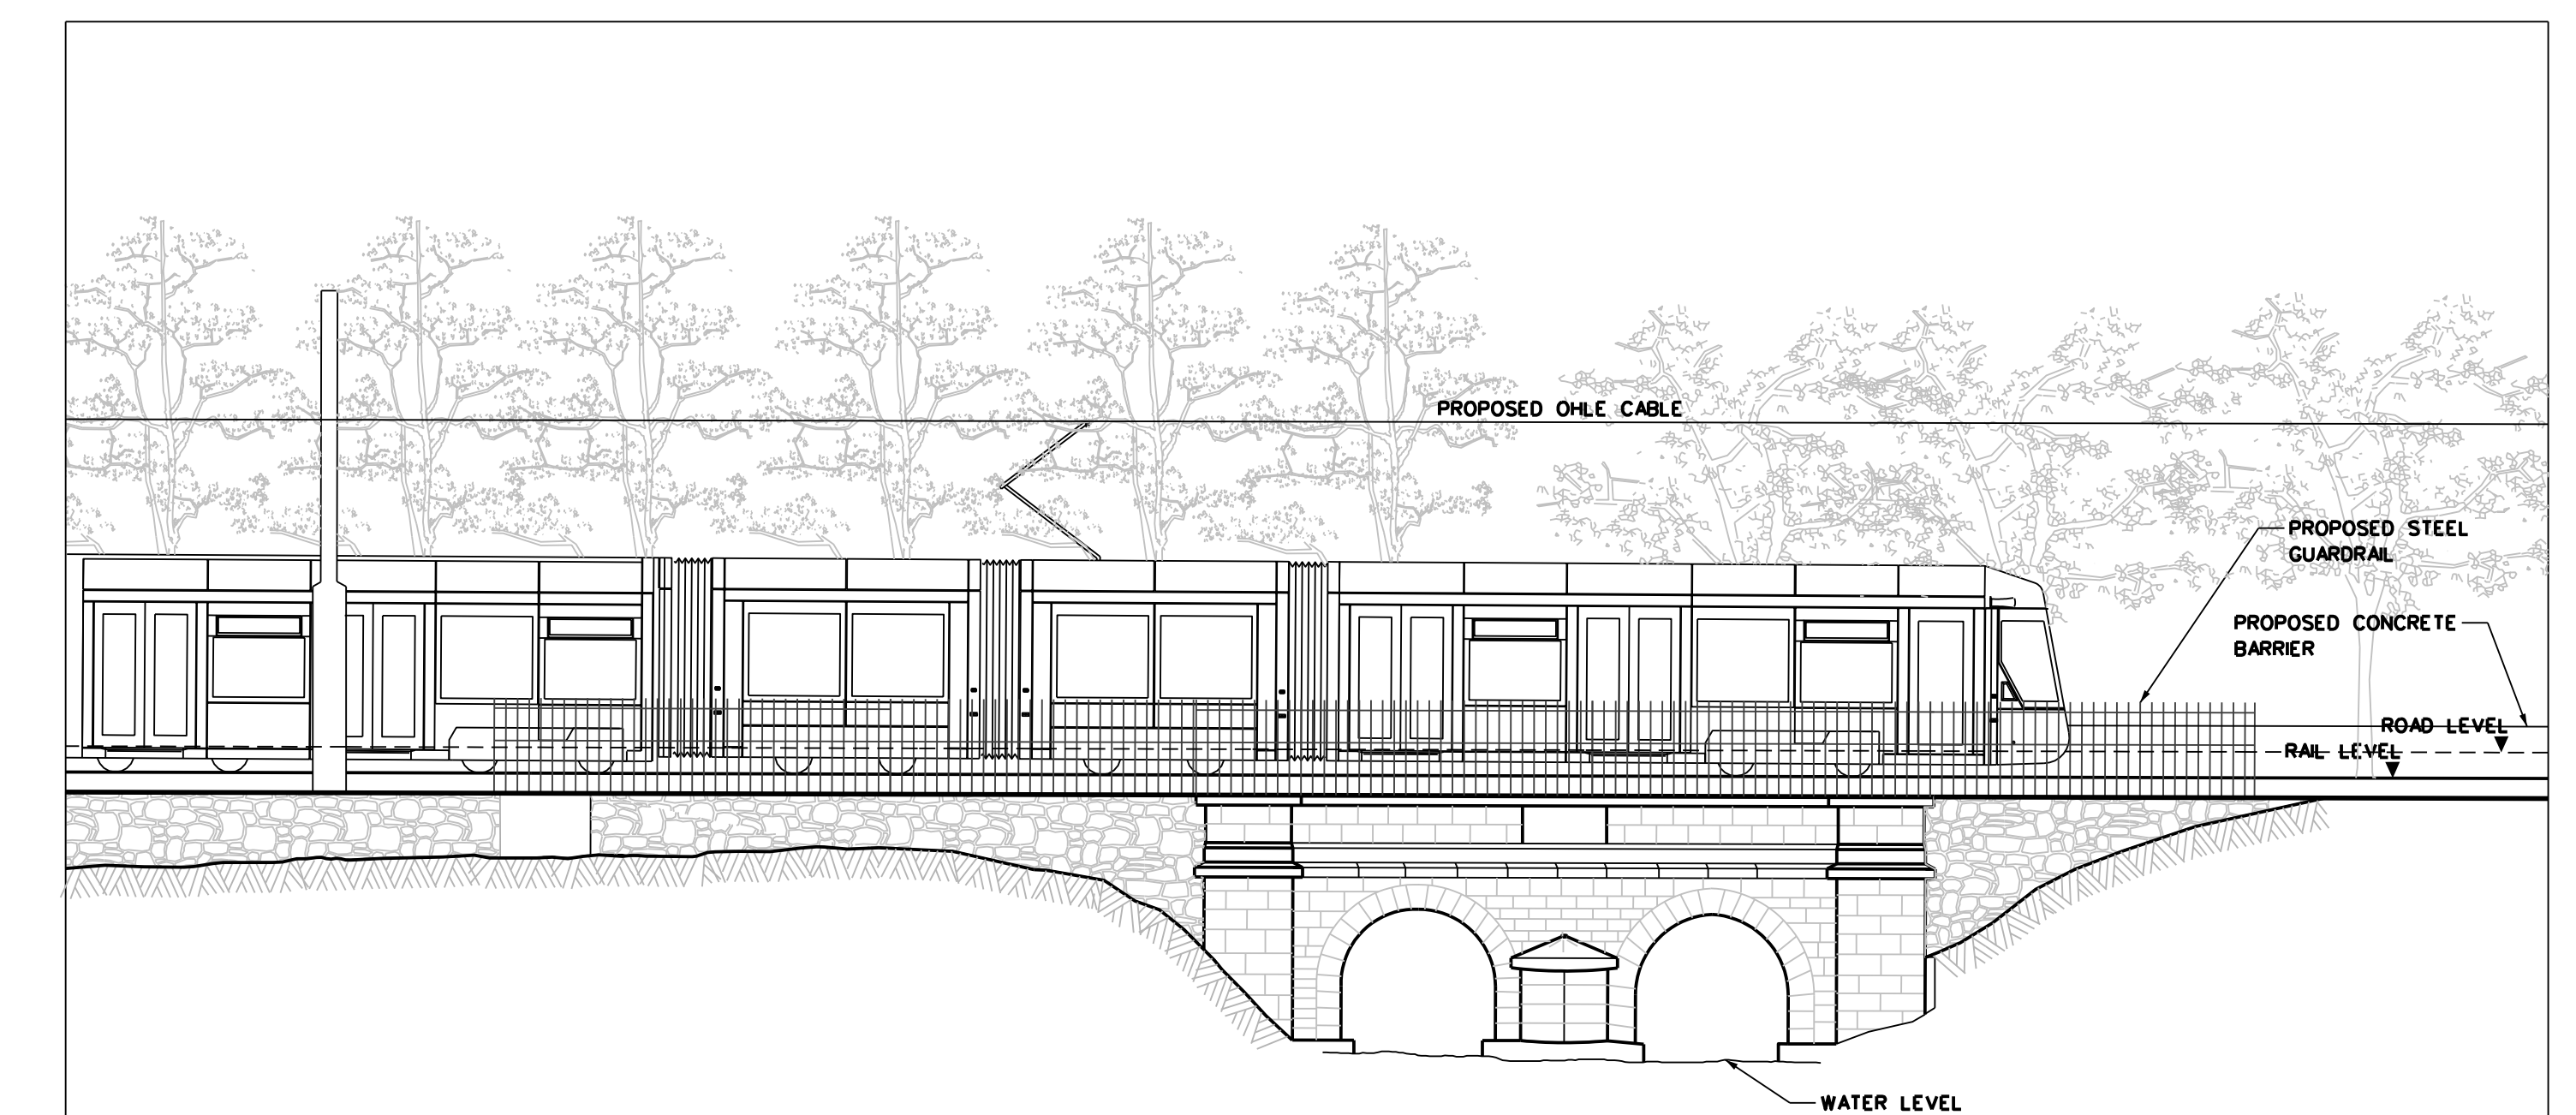

BALHEARY BRIDGE (ELEVATION C)
SCALE 1:100

REFERENCE RELATED DRAWINGS
FOR 1:500 PLAN DRAWING SEE
RAIL ORDER PLAN No.
MN-RO 101 F-G
(L/MN/000/GA/101007/A)

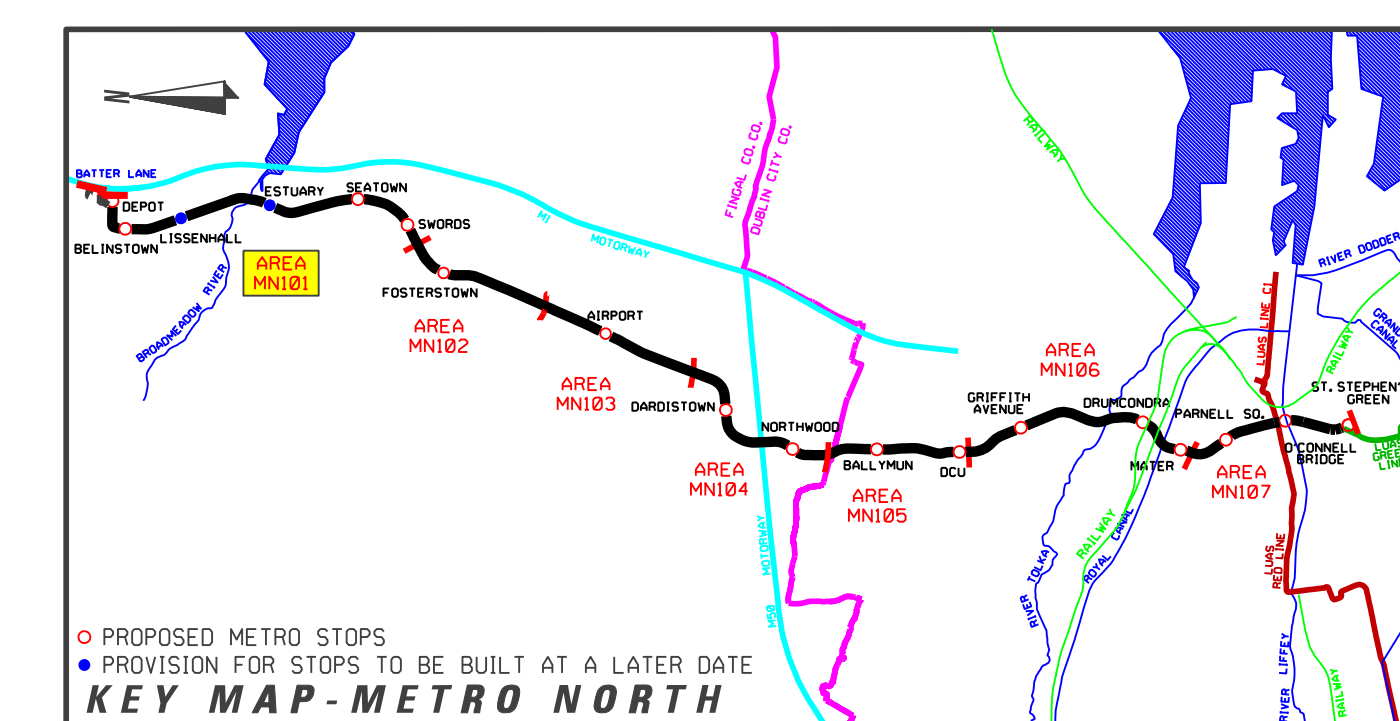

REVISION	DATE	MODIFICATION	STATUS	CHECKED/APPROVED

RPA Railway Procurement Agency
 CONTACT: 011 948 3444
 PARRIS BUSINESS CENTRE
 PARRIS STREET
 DUBLIN 8, IRELAND
 PHONE: 011 948 3444
 FAX: 011 948 3441
 WWW: RPA.IE

METRO

TITLE:
RAILWAY WORKS
LINE MN - STRUCTURES
BALHEARY BRIDGE WARD RIVER

PREPARED: RPA OFFICE	CHECKED: GEOFFREY FEATHERSTONE
SCALE(S): 1:200, 1:100	APPROVED: ROBY O'CONNOR
DATE: AUGUST 2008	

AREA NO: 101	PLAN NO: MN-BR 101 F-G2	SUBJECT: RAIL ORDER
------------------------	----------------------------	------------------------

Copyright Railway Procurement Agency
 This drawing is confidential and the copyright in it is owned by the RPA. This drawing must not be either loaned,
 copied or otherwise reproduced or in whole or in part or used for any purpose without the prior permission of the RPA.
 All U.S. data used for plans is generated from U.S. digital maps and was printed under Ordnance Survey permit no. 03-8817

INTERNAL DOCUMENT NUMBER	STAGE	LINE	CONTRACT	ELEMENT	OPW NO.	OPW REV.
	L	MN	000	BS	101002	A