


PLAN
SCALE 1:500


EAST WEST

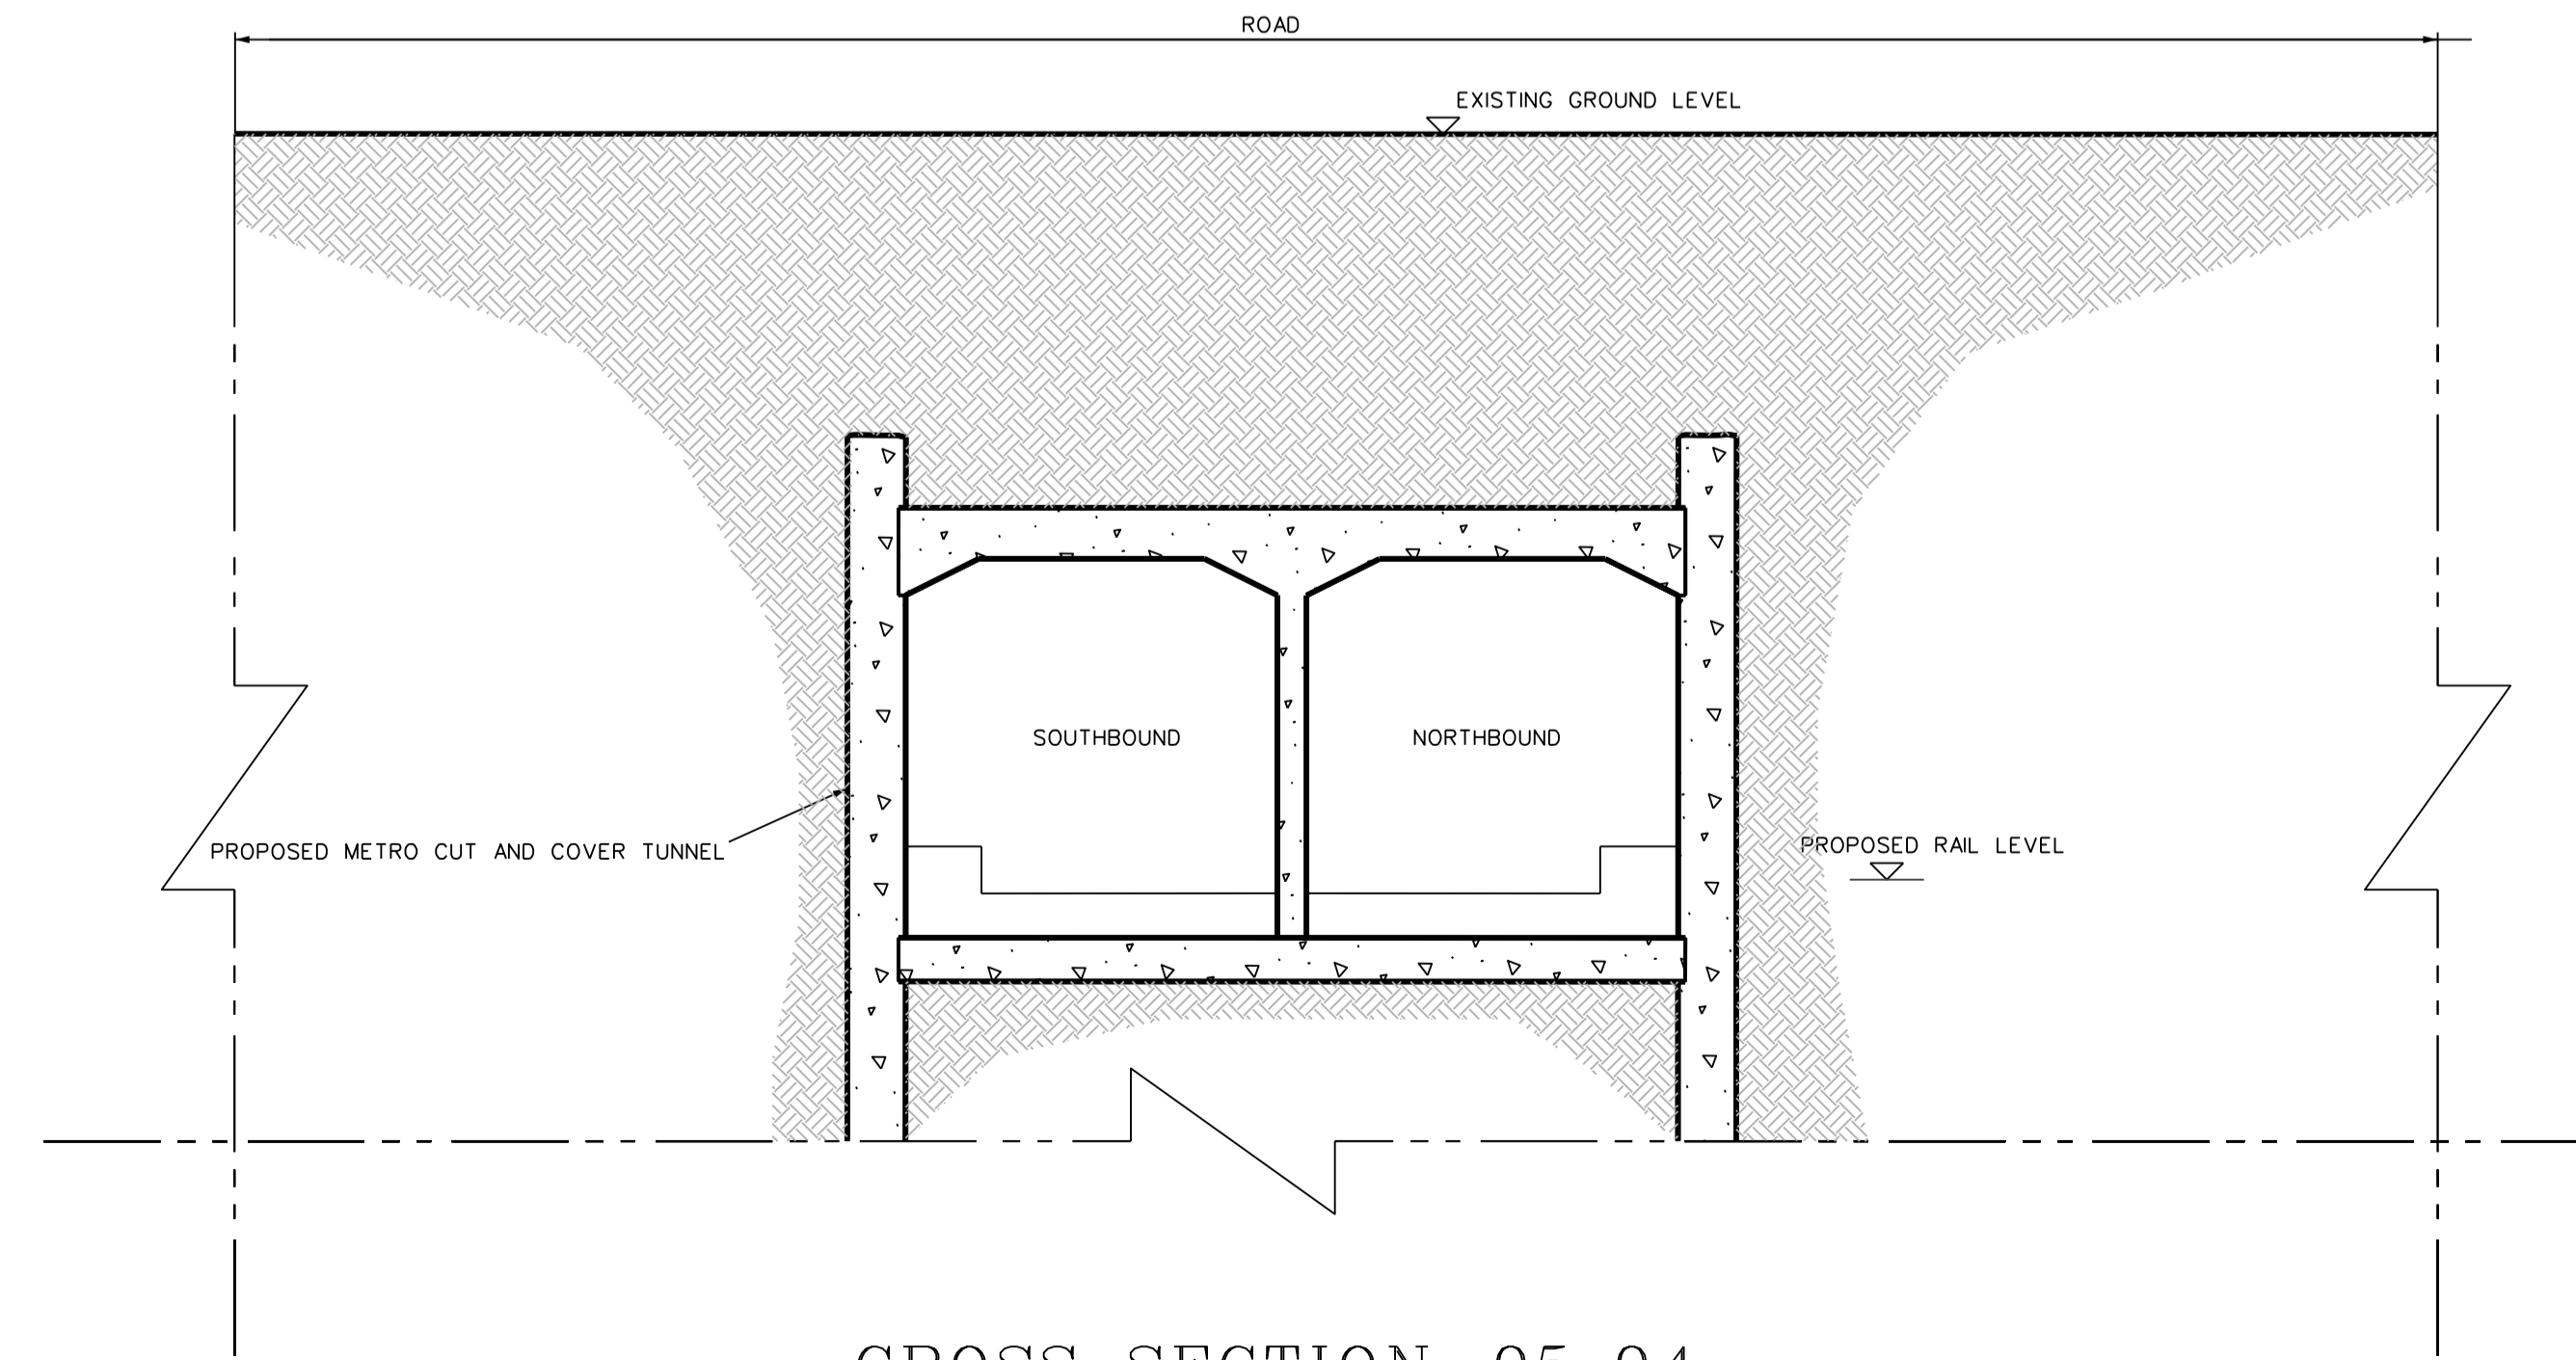

CROSS SECTION 05-04
SCALE 1:100

DRAWING LEGEND

- D.H.L.E. BUILDING FIXING
- PROPOSED OVER HEAD LINE EQUIPMENT (O.H.L.E.)
- POSITIONS OF POLES AND FIXINGS SUBJECT TO SITE CONDITIONS AND DESIGN DEVELOPMENT
- D.H.L.E. POLES
- ANTICIPATED TRAFFIC FLOW
- PROPOSED REMOVAL OF TREES
- EXISTING TREES
- METRO STOP PLATFORM (OVERGROUND)
- NEW EDGE OF TRAFFIC LINE
- EXISTING KERB TO BE REMOVED
- METRO RAIL TRACKS (OVERGROUND)
- EDGE OF SHEET PATH
- SHARED RUNNING WITH ROAD TRAFFIC (TYPE OF TRAFFIC INDICATED ON DRAWING)
- SEGREGATED RUNNING OR PROTECTED RUNNING
- NEW EDGE OF TRAFFIC LINE
- METRO STOP PLATFORM (UNDERGROUND)
- METRO RAIL TRACKS (UNDERGROUND)
- METRO TUNNEL EXTENTS

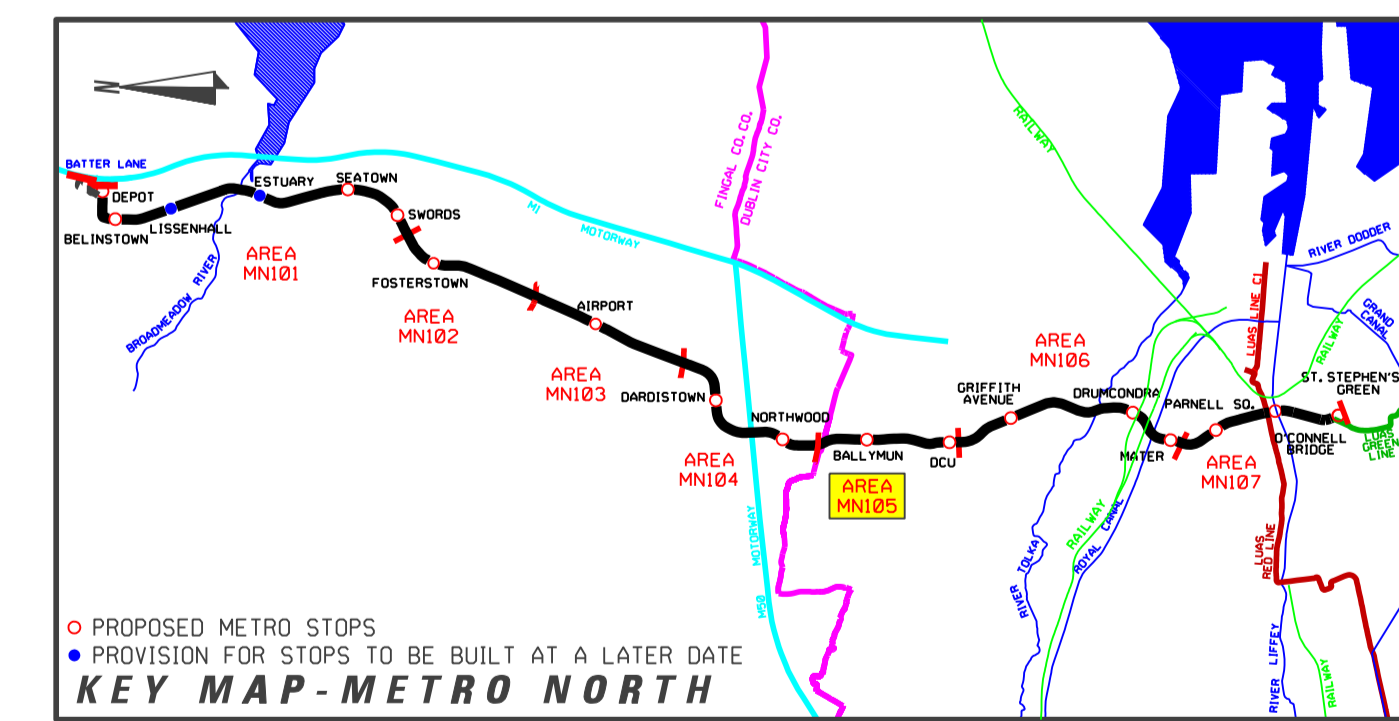

REVISION	DATE	MODIFICATION	STATUS	CHECKED/APPROVED

RPA Railway Procurement Agency
 100 Park Road
 Parnass Business Centre
 Dublin 6, Ireland
 Phone: +353 1 468 1888
 Fax: +353 1 468 1891
 www.rpa.ie

METRO

TITLE: **RAILWAY WORKS**
 LINE MN - ALIGNMENT DETAILS
 COLLINS AVE. EXT. TO ALBERT COLLEGE DR.

PREPARED: RPA OFFICE	CHECKED: GEOFFREY FEATHERSTONE
SCALES: 1:500	APPROVED: RORY O'CONNOR
DATE: AUGUST 2008	

AREA NO. 105	PLAN NO. MN-RO 105 C-D	SUBJECT: RAIL ORDER
---------------------	-------------------------------	----------------------------

Copyright Railway Procurement Agency
 This drawing is confidential and the copyright in it is owned by the RPA. This drawing must not be either loaned,
 copied or otherwise reproduced in whole or in part or used for any purpose without the prior permission of the RPA.
 All D.S. data used for plans is generated from D.S. digital data and was printed under Ordnance Survey permit no. D.S. 8817

INTERNAL DOCUMENT NUMBER	STAGE	LINE	CONTRACT	ELEMENT	DRW. NO.	DRW. REV.
	L	MN	000	GA	105004	A