
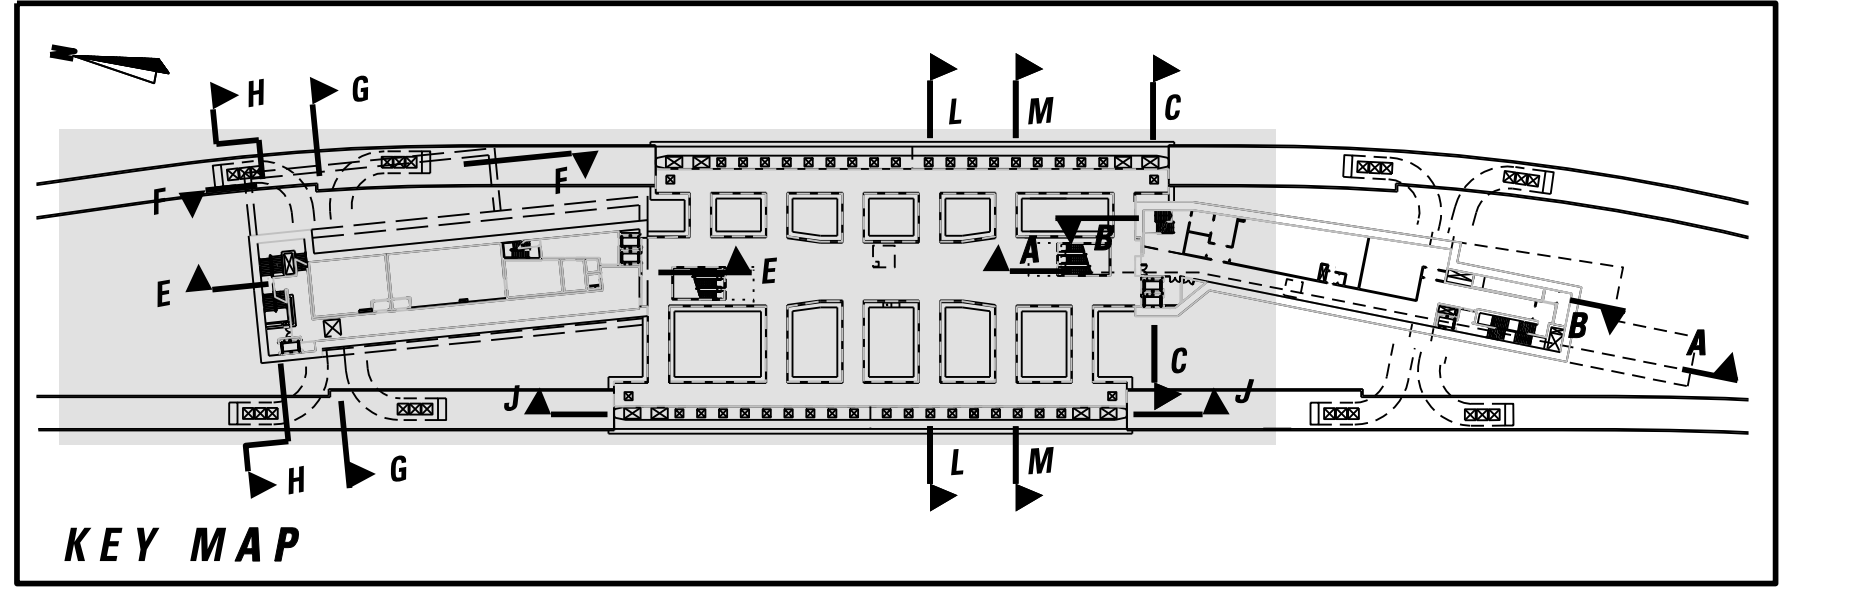


PLATFORM LEVEL PLAN
SCALE 1:200

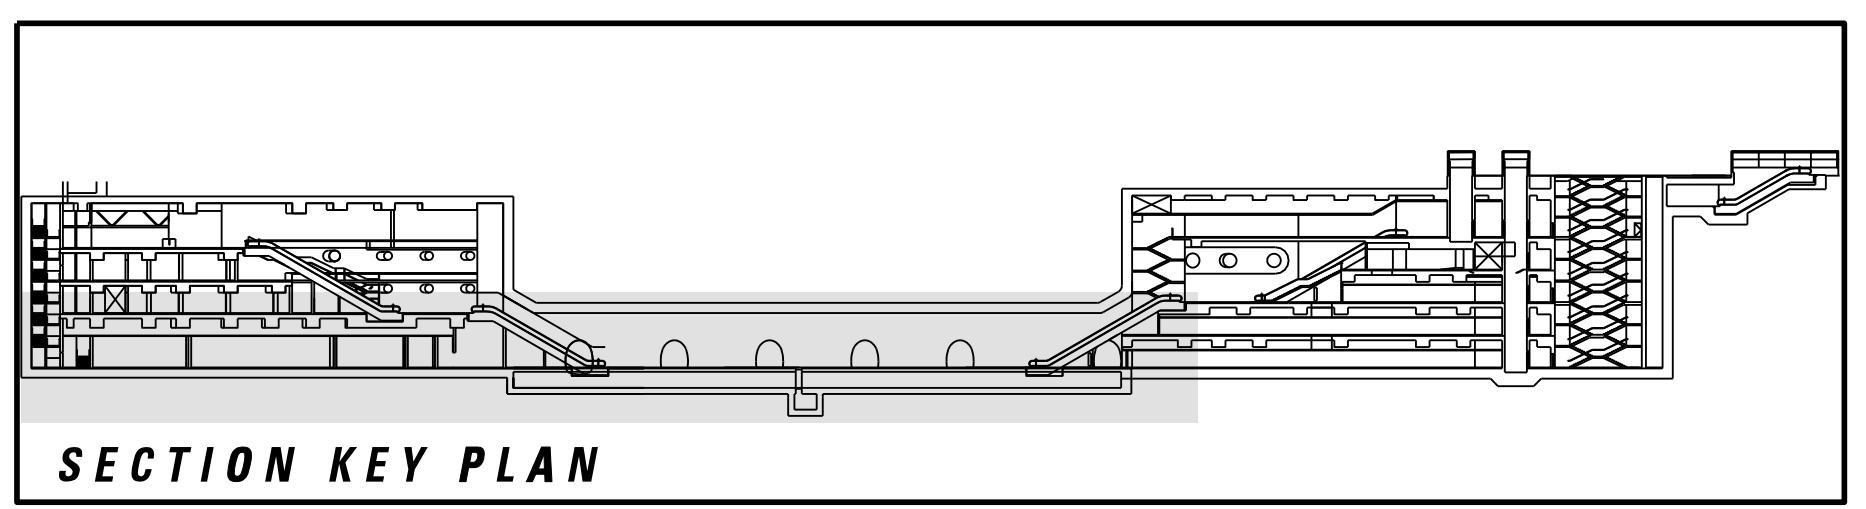

© Copyright Railway Procurement Agency
This drawing is confidential and the copyright in it is owned by the RPA. This drawing must not be either loaned, copied or otherwise reproduced in whole or in part or used for any purpose without the prior permission of the RPA.
All U.S. data used for plans is generated from U.S. digital data and was printed under Ordnance Survey permit no. 05-8811

INTERNAL DOCUMENT NUMBER	STAGE	LINE	CONTRACT	ELEMENT	OPW NO.	OPW REV.
	L	MN	000	TO	107008	A


REFERENCE RELATED DRAWINGS

FOR 1:500 PLAN DRAWING SEE RAIL ORDER PLAN No. MN-RO 107 B-C(L/MN/000/GA/107003/A)

- AND ALSO SEE
- | | |
|--|---------------------------------------|
| O'CONNELL BRIDGE STOP - LOCATION PLAN | MN-ST 107 B-C1(L/MN/000/TO/107005/A) |
| O'CONNELL BRIDGE STOP - NORTH BOX STREET LEVEL PLAN | MN-ST 107 B-C2(L/MN/000/TO/107006/A) |
| O'CONNELL BRIDGE STOP - NORTH BOX PLANS | MN-ST 107 B-C3(L/MN/000/TO/107007/A) |
| O'CONNELL BRIDGE STOP - NORTH BOX SECTIONS | MN-ST 107 B-C5(L/MN/000/TO/107009/A) |
| O'CONNELL BRIDGE STOP - ELEVATION & SECTIONS | MN-ST 107 B-C6(L/MN/000/TO/107010/A) |
| O'CONNELL BRIDGE STOP - SOUTH BOX STREET LEVEL PLAN | MN-ST 107 B-C7(L/MN/000/TO/107011/A) |
| O'CONNELL BRIDGE STOP - SOUTH BOX PLANS - SHEET 1 OF 2 | MN-ST 107 B-C8(L/MN/000/TO/107012/A) |
| O'CONNELL BRIDGE STOP - SOUTH BOX PLANS - SHEET 2 OF 2 | MN-ST 107 B-C9(L/MN/000/TO/107013/A) |
| O'CONNELL BRIDGE STOP - SOUTH BOX SECTIONS | MN-ST 107 B-C10(L/MN/000/TO/107014/A) |
| O'CONNELL BRIDGE STOP - SOUTH BOX ELEVATION & SECTION | MN-ST 107 B-C11(L/MN/000/TO/107015/A) |

LEGEND

	GRANITE		EXISTING TREE
	GRANITE SETTS		EXISTING TREE REMOVED
	DETERRENT PAVING		NEW TREE
	EXISTING KERB REMOVED		EDGE PLANTING
	EXISTING BUILDING LINE		Tree Pit
	STRUCTURES TO BE REMOVED		HEDGE
	SWEEP PATH EDGE		LOW LYING GROUND COVER
	POLE SUPPORT		GRASS AREA
	DIRECTION OF TRAFFIC FLOW		PLATFORM - GRANITE SLABS

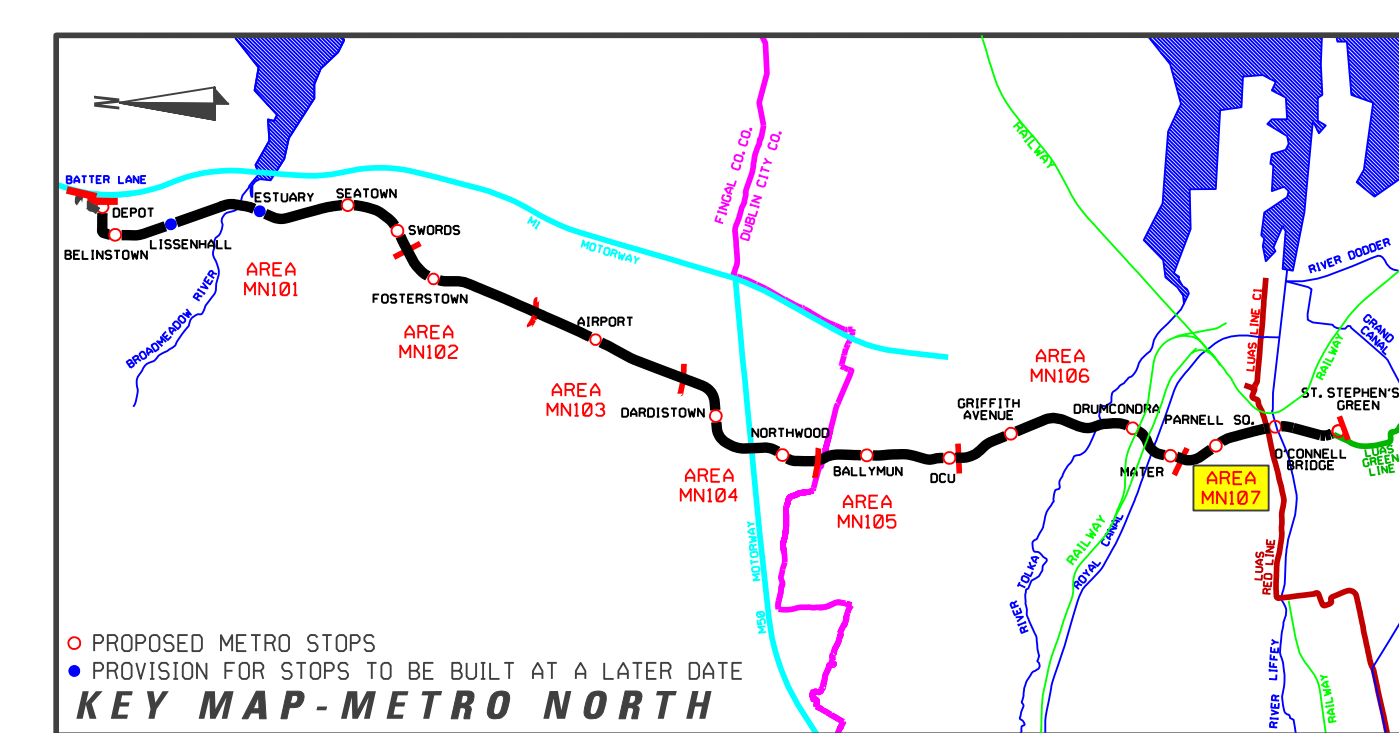

REVISION	DATE	MODIFICATION	STATUS	CHECKED/APPROVED

<p>TITLE</p> <p>RAILWAY WORKS LINE MN - STRUCTURES O'CONNELL BRIDGE STOP PLATFORM PLAN</p>			
PREPARED: RPA OFFICE	CHECKED: GEOFFREY FEATHERSTONE		
SCALE: 1:200	APPROVED: ROBY O'CONNOR		
DATE: AUGUST 2008			
AREA NO. 107	PLAN NO. MN-ST 107 B-C4	SUBJECT: RAIL ORDER	