


FOR DETAILS OF PROPOSED ESTUARY VIADUCT  
REFER TO PLAN No's. MN-BR 101 F-K1 TO MN-BR 101 F-K2  
(L/MN/000/BS/101003/A TO L/MN/000/BS/101004/A)


PLAN  
SCALE 1:500

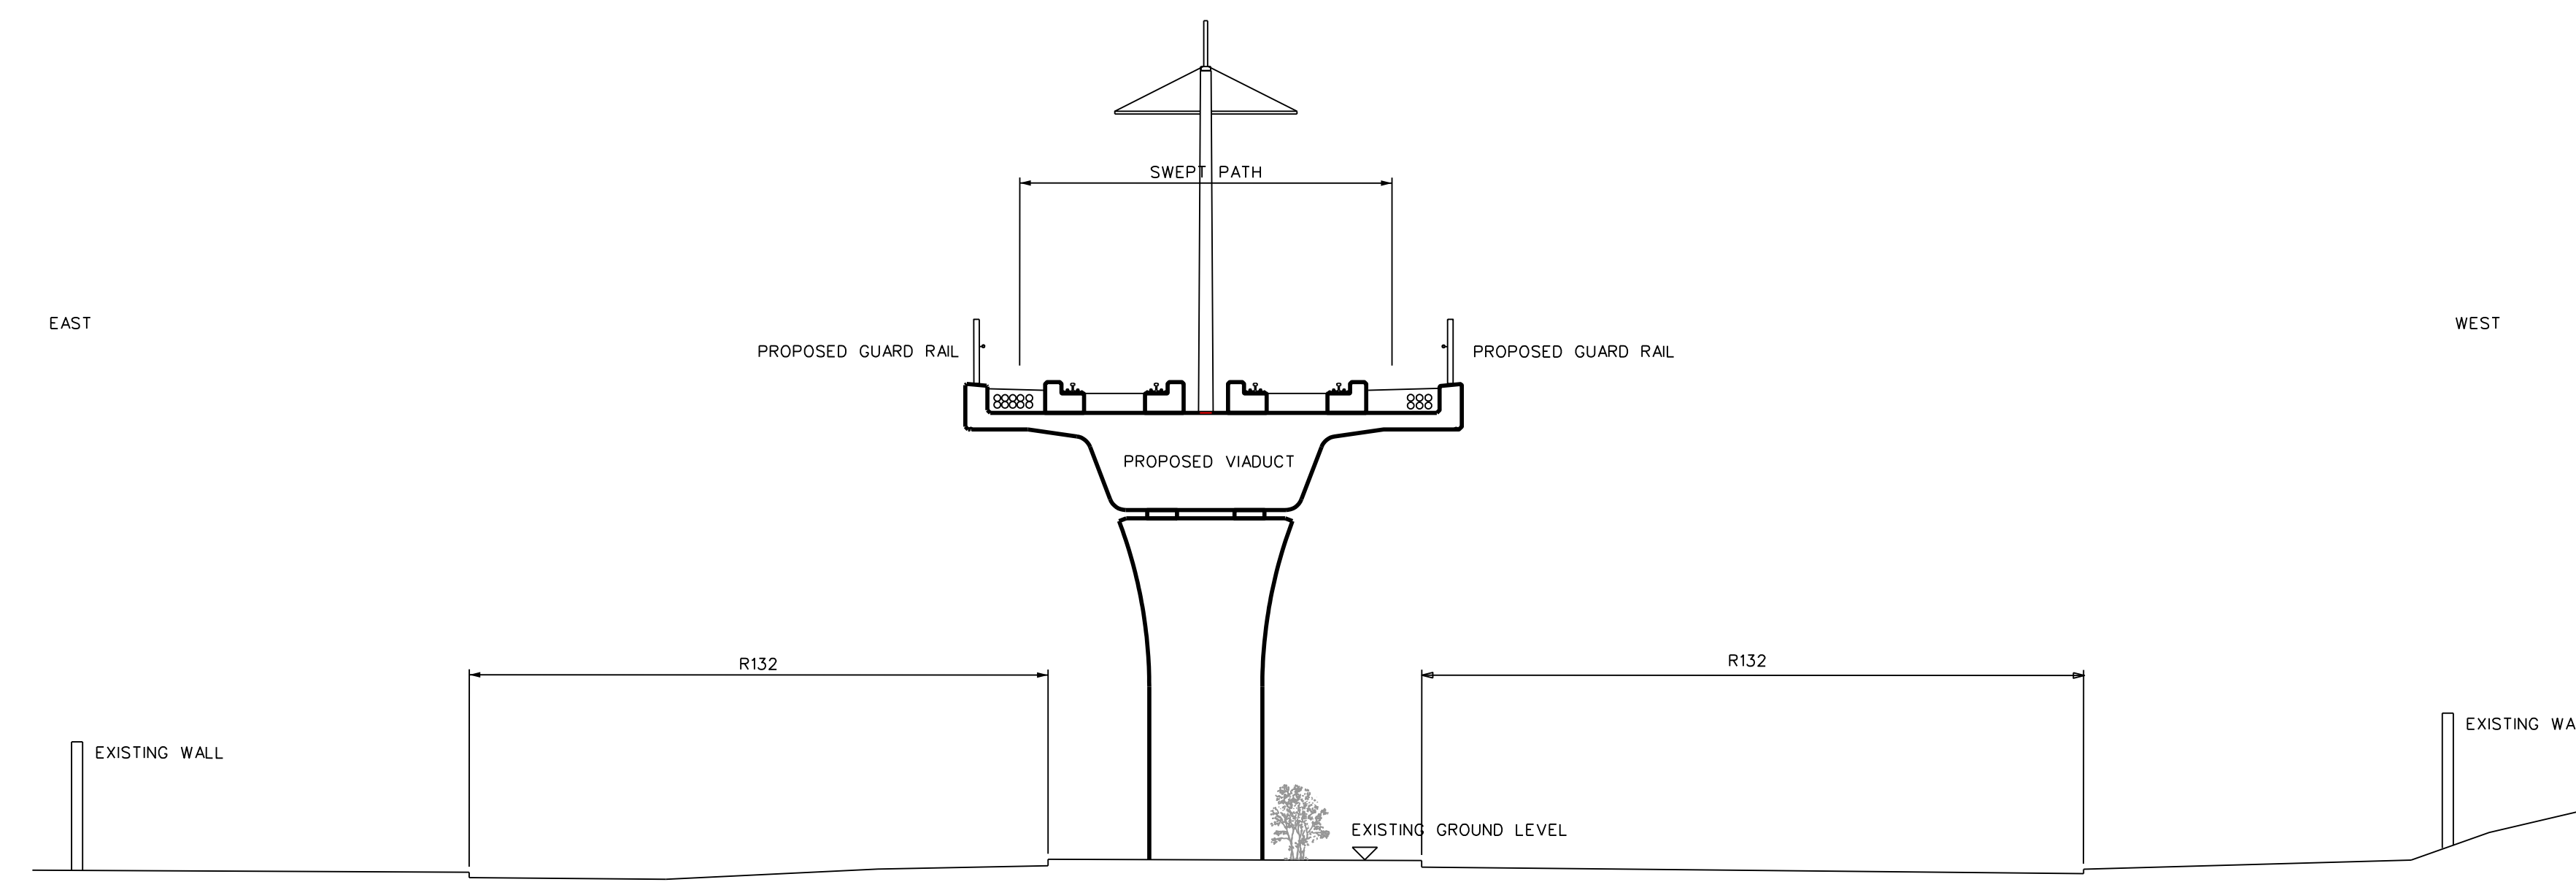

CROSS SECTION 01-08  
SCALE 1:100

**DRAWING LEGEND**

- PROPOSED OVER HEAD LINE EQUIPMENT (O.H.L.E.)
- POSITIONS OF POLES AND FIXINGS SUBJECT TO SITE CONDITIONS AND DESIGN DEVELOPMENT
- ANTICIPATED TRAFFIC FLOW
- PROPOSED REMOVAL OF TREES
- EXISTING TREES
- METRO STOP PLATFORM (OVERGROUND)
- NEW EDGE OF TRAFFIC LINE
- EXISTING KERB TO BE REMOVED
- METRO RAIL TRACKS (OVERGROUND)
- EDGE OF SWEEP PATH
- SHARED RUNNING WITH ROAD TRAFFIC (TYPE OF TRAFFIC INDICATED ON DRAWING)
- SEGREGATED RUNNING OR PROTECTED RUNNING
- NEW EDGE OF TRAFFIC LINE
- METRO STOP PLATFORM (UNDERGROUND)
- METRO RAIL TRACKS (UNDERGROUND)
- METRO TUNNEL EXTENTS

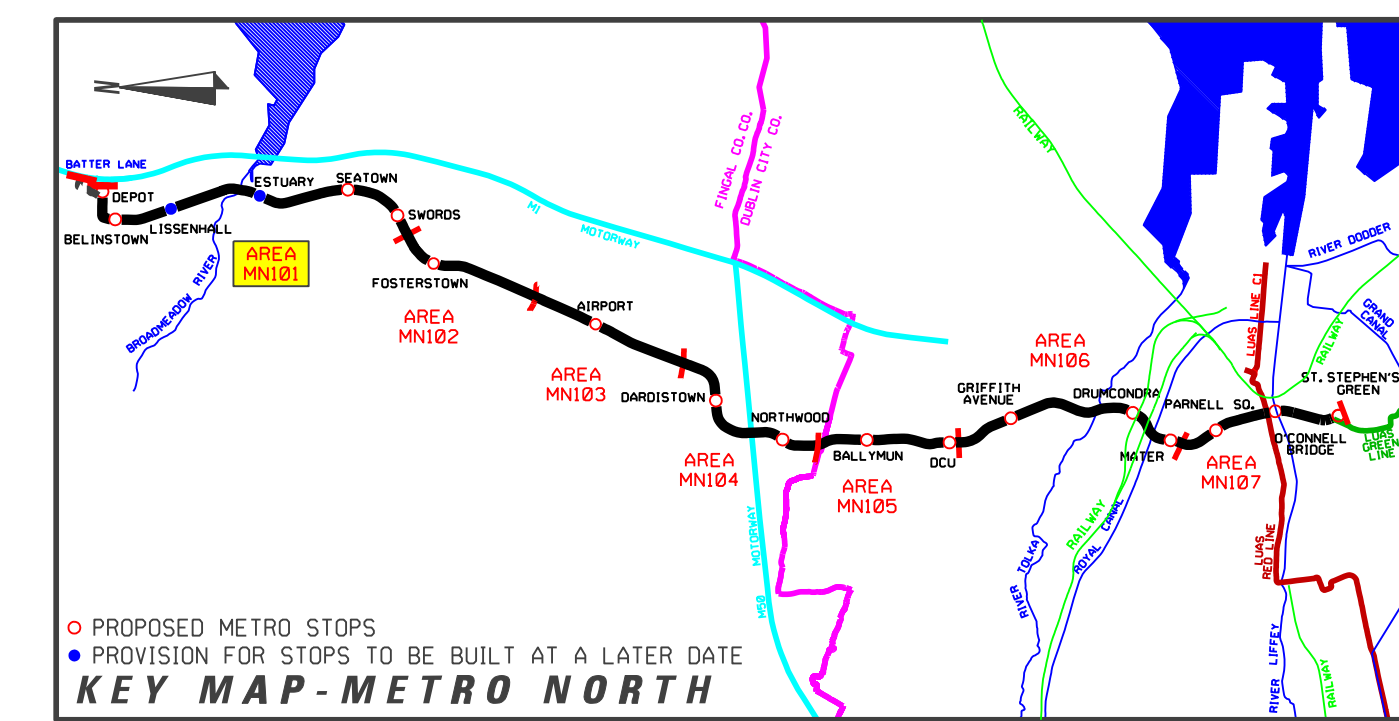

REVISION	DATE	MODIFICATION	STATUS	CHECKED/APPROVED

**RPA** Railway Procurement Agency

Orientation:  
Unit: Feet/Metres  
Paragon Business Centre  
Paragon Street,  
Dunfermline  
Phone: 0131 1546 188  
Fax: 0131 1546 181  
www.rpa.co.uk

**METRO**

**RAILWAY WORKS**  
**LINE MN - ALIGNMENT DETAILS**  
**ESTUARY ROUNDABOUT**

PREPARED: RPA OFFICE	CHECKED: GEOFFREY FEATHERSTONE
SCALES: 1:500	APPROVED: RORY O'DONNOR
DATE: AUGUST 2008	

AREA NO. <b>101</b>	PLAN NO. <b>MN-RO 101 G-H</b>	SUBJECT: <b>RAIL ORDER</b>
------------------------	----------------------------------	-------------------------------

Copyright Railway Procurement Agency  
This drawing is confidential and the copyright is owned by the RPA. This drawing must not be either issued, copied or otherwise reproduced or referred to in part or used for any purpose without the prior permission of the RPA.  
All U.S. data used for plans is generated from U.S. digital maps and are printed under Ordnance Survey permit no. 03.0812

INTERNAL DOCUMENT NUMBER	STAGE	LINE	CONTRACT	ELEMENT	DRW. NO.	DRW. REV.
	L	MN	000	GA	101008	A