


LOCATION PLAN
Scale 1 : 500

DRAWING LEGEND

- FIXING REFERENCE NUMBER** - BUILDING FACADE
PROPOSED LOCATION OF O.H.L.E. FIXINGS
- POLE REFERENCE NUMBER** - POLES PLACED ON PRIVATE PROPERTY
[All positions are subject to site conditions and design development]
- LAND TAKE REFERENCE NUMBER** - EXTENT OF PROPOSED ACQUISITION OF LAND
- ENCROACHMENT REFERENCE NUMBER** - EXTENT OF PROPOSED ACQUISITION OF LAND
- LAND TAKE REFERENCE NUMBER** - EXTENT OF PROPOSED ACQUISITION OF SUBSTRATUM OF LAND
- WAYLEAVE REFERENCE NUMBER** - EXTENT OF WAYLEAVE / RIGHT OF WAY TO BE ACQUIRED / EXTINGUISHED
- TEMPORARY SITE REFERENCE NUMBER** - EXTENT OF PROPOSED TEMPORARY SITE
- POSITION OF METRO RAIL TRACKS
- POSITION OF METRO RAIL TRACKS (UNDERGROUND)
- EXTENT OF METRO TUNNEL
- EXISTING BASEMENT REFERENCE NUMBER** - EXISTING LIGHTWELL (May be affected or acquired)
- EXISTING BUILDING FACADE
- EDGE OF EXISTING PAVEMENT
- EXISTING BASEMENT BENEATH - MAY BE AFFECTED OR ACQUIRED (Exact extent of basements to be clarified)

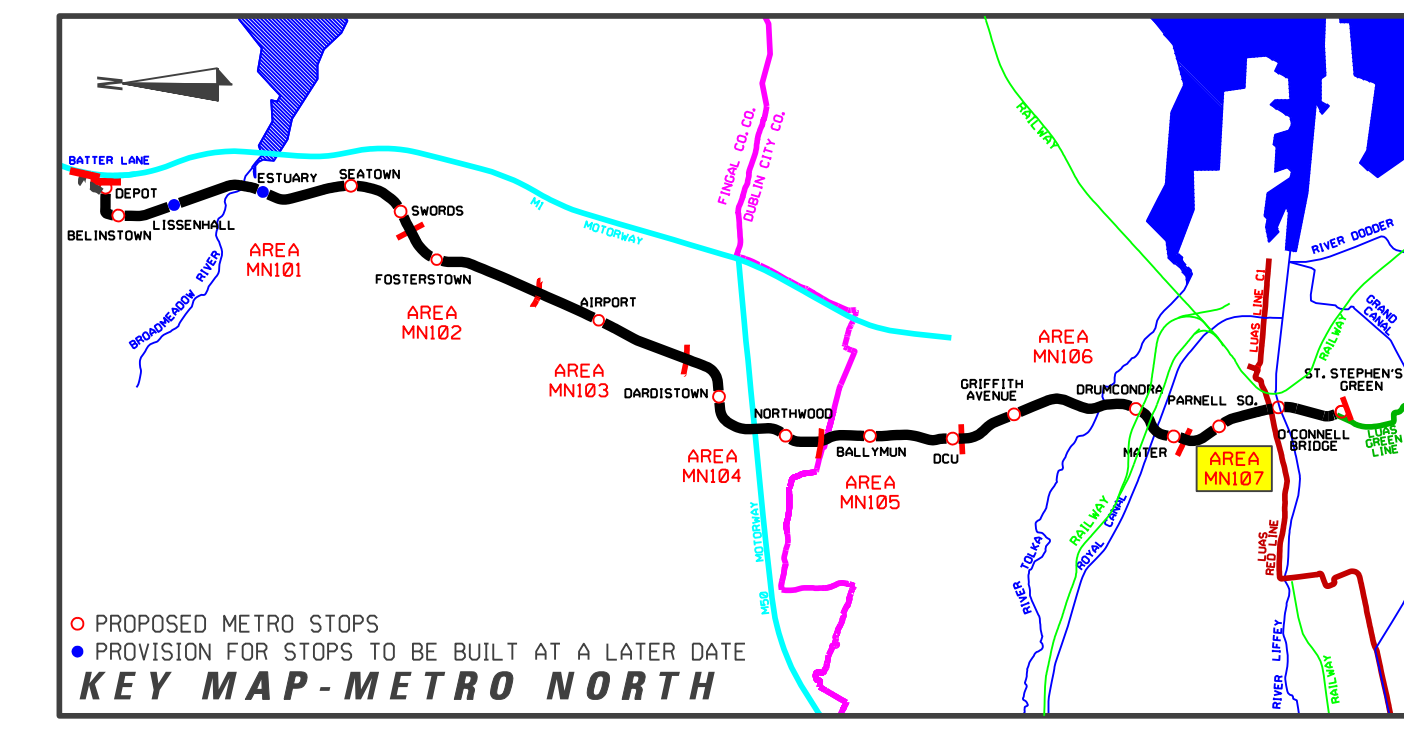

REVISION	DATE	MODIFICATION	STATUS	CHECKED/APPROVED

Railway Procurement Agency

TITLE: **RAILWAY WORKS**
LINE MN - PROPERTY DETAILS
HARRY STREET TO ST. STEPHEN'S GREEN

PREPARED: RPA OFFICE	CHECKED: GEOFFREY FEATHERSTONE
SCALE: 1 : 500	APPROVED: RORY O'CONNOR
DATE: AUGUST 2008	

AREA NO. 107	PLAN NO. MN-P 107 D-0	SUBJECT: PROPERTY
---------------------	------------------------------	--------------------------

©Copyright Railway Procurement Agency
This drawing is confidential and the copyright in it is owned by the RPA. This drawing must not be either issued, copied or otherwise reproduced in any form or used for any purpose without the prior permission of the RPA.
All U.S. data used for plans is generated from U.S. digitalized maps and any printed order Distance Survey points in U.S. 8011.

INTERNAL DOCUMENT NUMBER	STAGE	LINE	CONTRACT	ELEMENT	DRW NO	DRW REV
	L	MN	000	PA	107005	A