


PLAN
SCALE 1:500


- SURFACE INFRASTRUCTURE NOTES:-**
1. O'CONNELL STATUE - REMOVE AND CAREFULLY STORE, TO BE RENSTATED ON COMPLETION.
 2. O'BRIEN STATUE - REMOVE AND CAREFULLY STORE, TO BE RENSTATED ON COMPLETION.
 3. GRAY STATUE - REMOVE AND CAREFULLY STORE, TO BE RENSTATED ON COMPLETION.
 4. BRONZE FOOTPRINT AND ANIMAL PRINTS CAST IN PAVING-REMOVE AND CAREFULLY STORE, TO BE RENSTATED ON COMPLETION.
 5. QUAY WALL - REMOVE AND CAREFULLY STORE, TO BE RENSTATED ON REMOVAL OF TEMPORARY BAILEY BRIDGE.

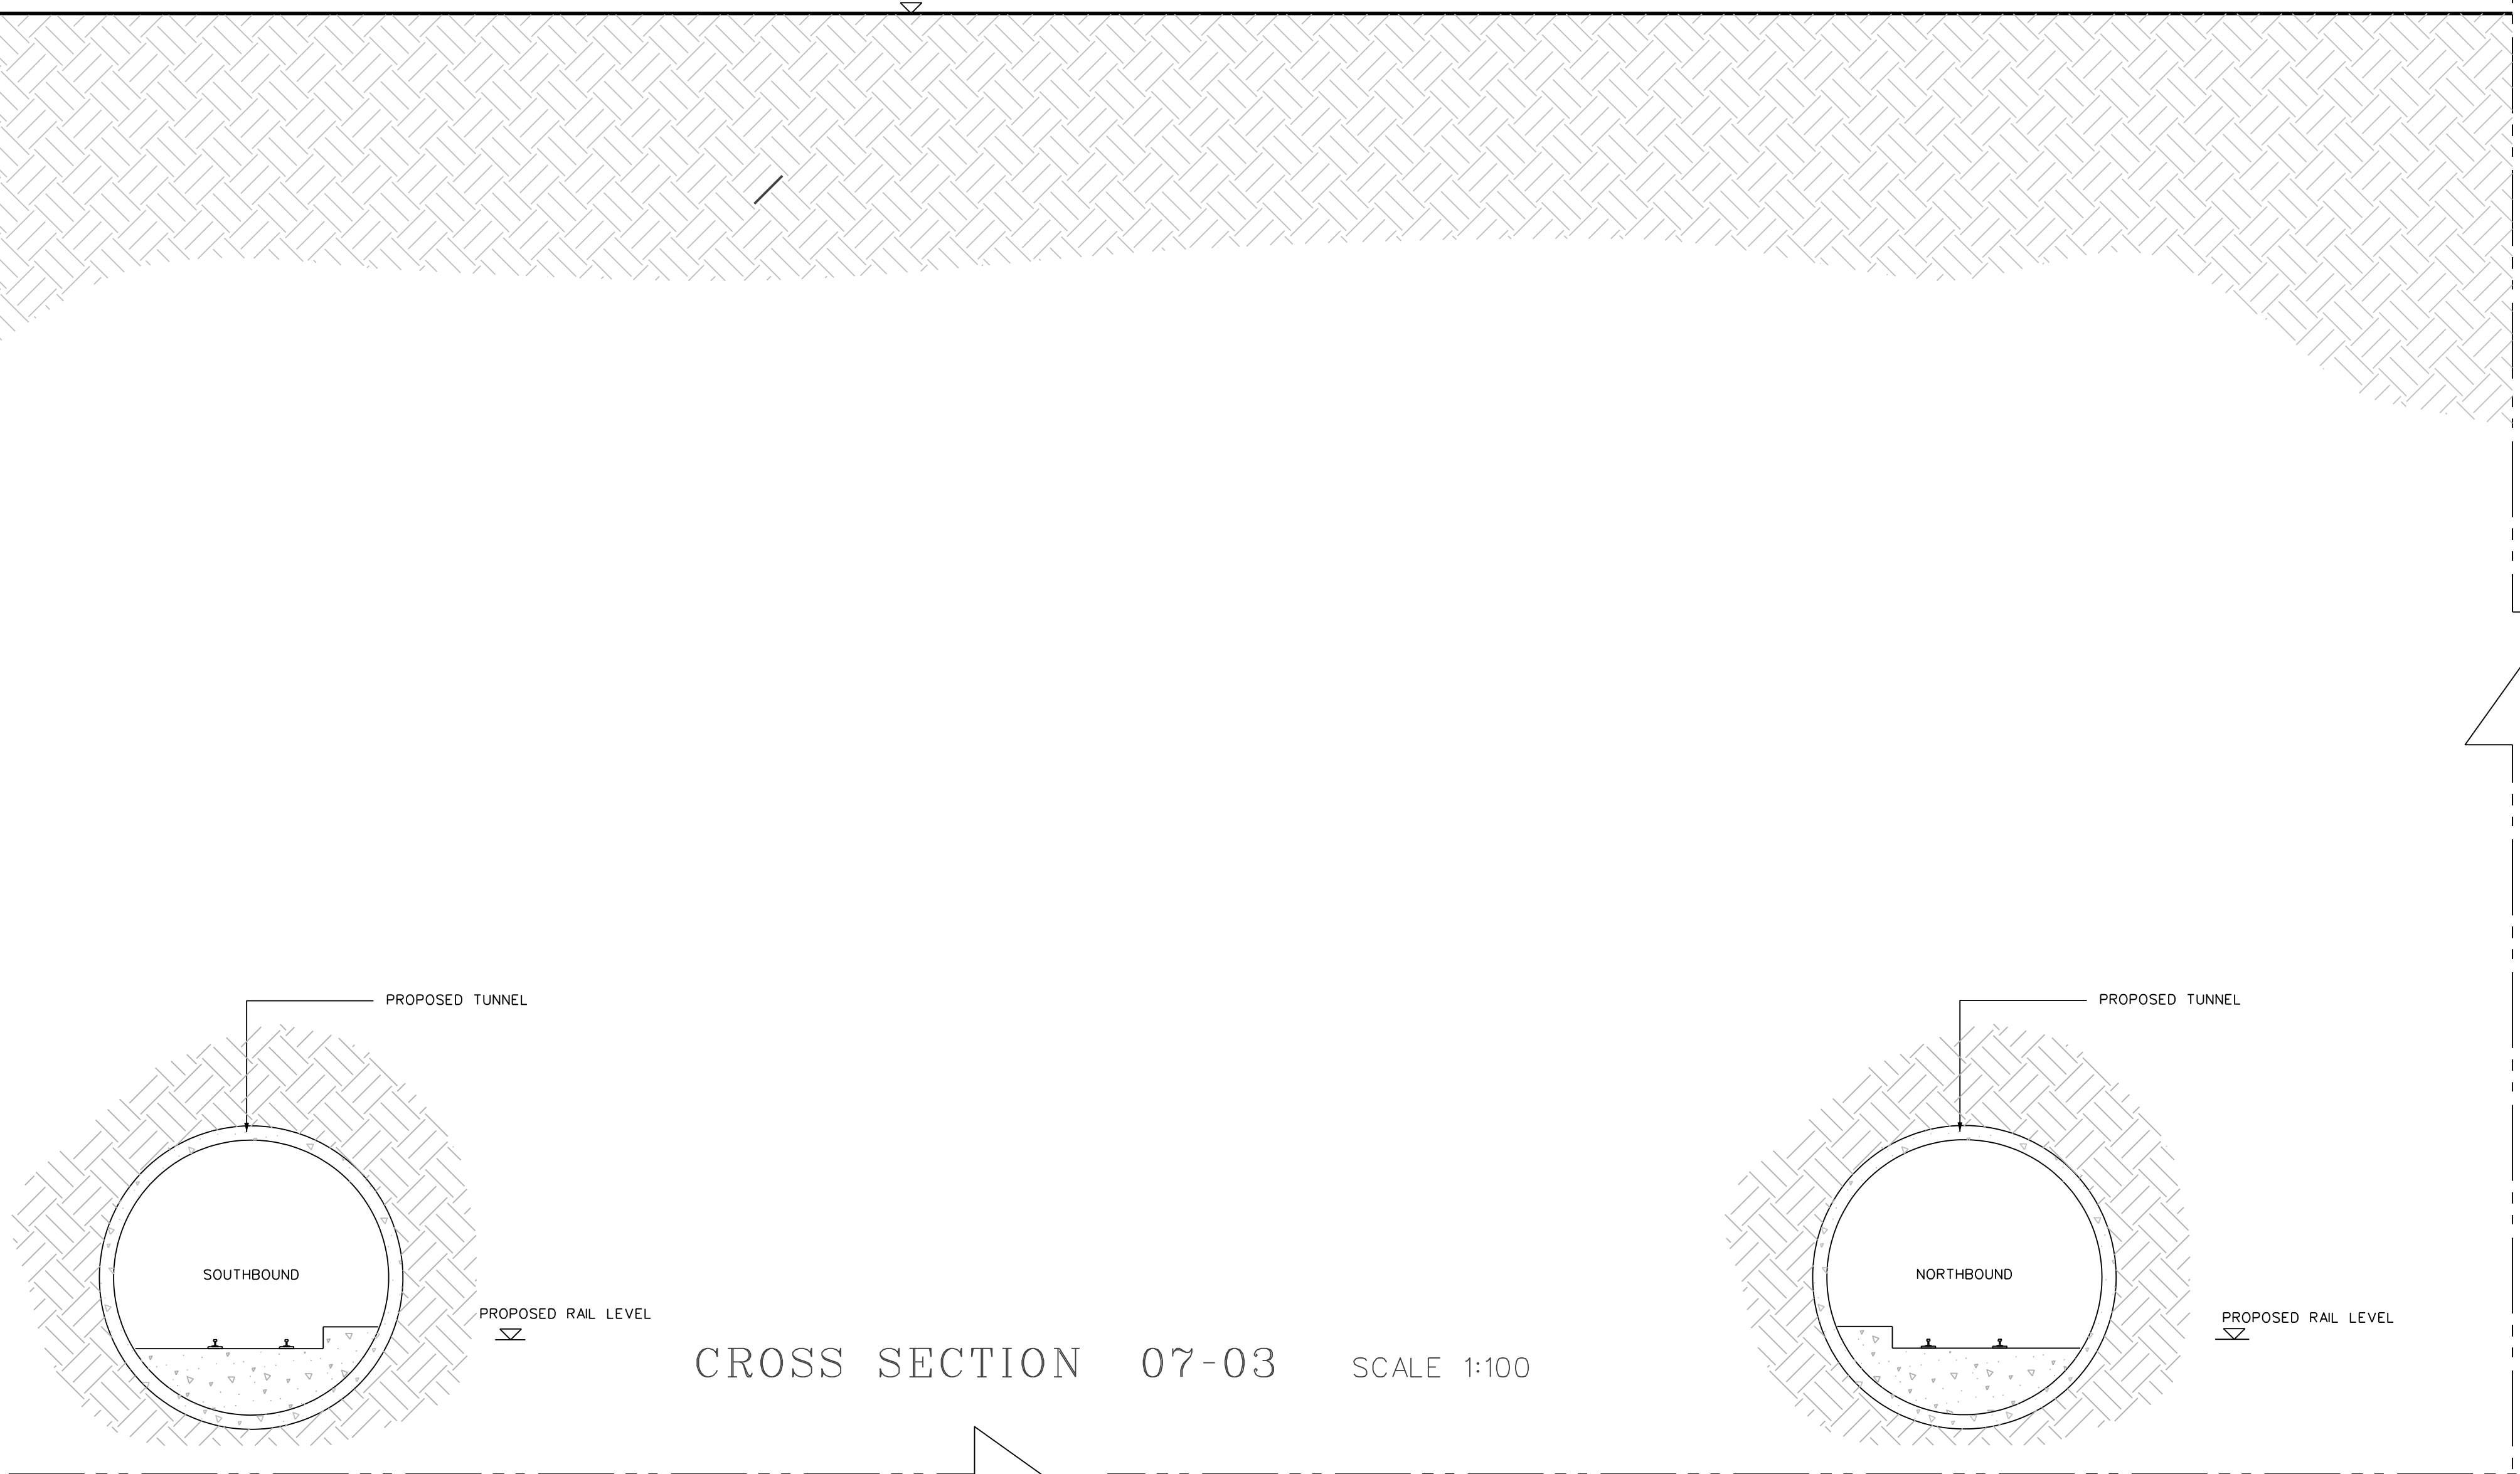

CROSS SECTION 07-03 SCALE 1:100

DRAWING LEGEND

- PROPOSED OVER HEAD LINE EQUIPMENT (O.H.L.E.) POSITIONS OF POLES AND FIXINGS SUBJECT TO SITE CONDITIONS AND DESIGN DEVELOPMENT
- ANTICIPATED TRAFFIC FLOW
- PROPOSED REMOVAL OF TREES
- EXISTING TREES
- METRO STOP PLATFORM (OVERGROUND)
- NEW EDGE OF TRAFFIC LANE
- EXISTING KERB TO BE REMOVED
- METRO RAIL TRACKS (OVERGROUND)
- EDGE OF SHEEP PATH
- SHARED RUNNING WITH ROAD TRAFFIC (TYPE OF TRAFFIC INDICATED ON DRAWING)
- SEGREGATED RUNNING OR PROTECTED RUNNING
- NEW EDGE OF TRAFFIC LANE
- METRO STOP PLATFORM (UNDERGROUND)
- METRO RAIL TRACKS (UNDERGROUND)
- METRO TUNNEL EXTENTS

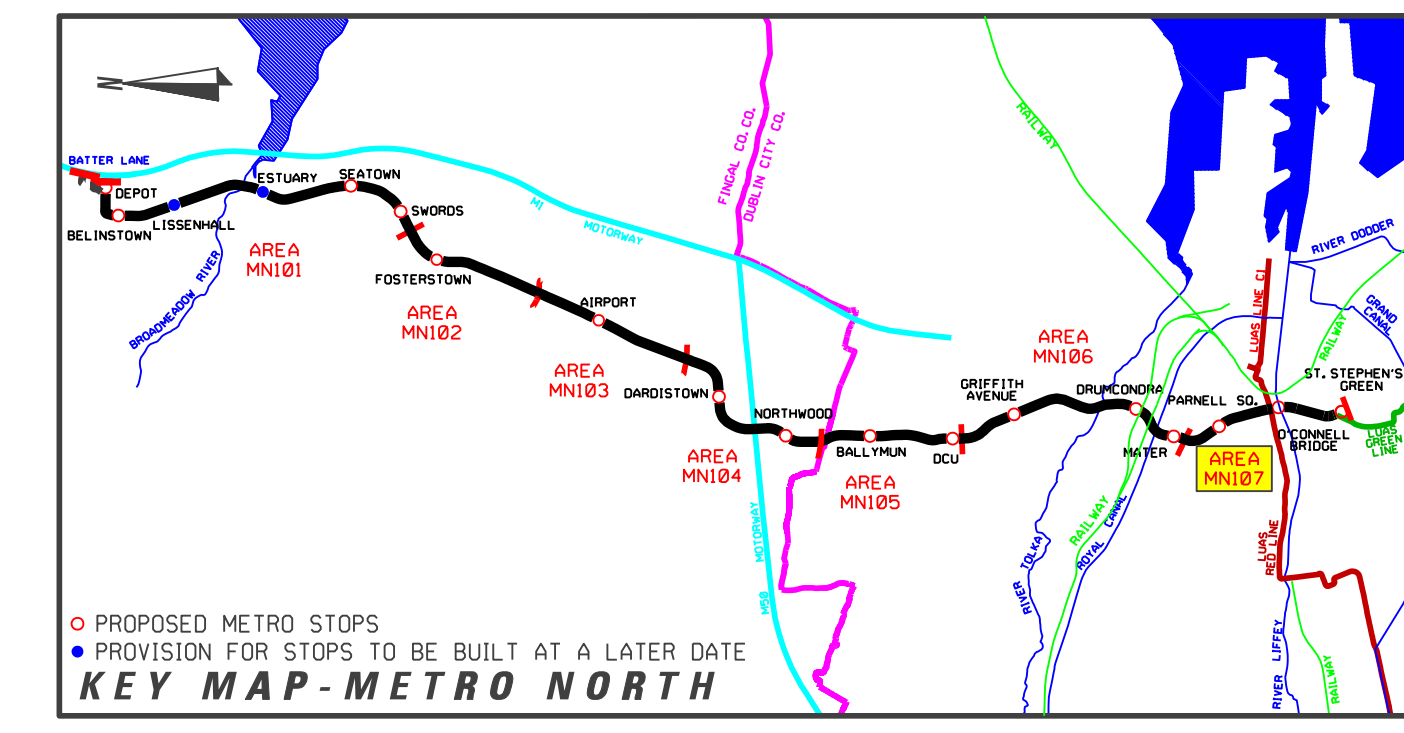

KEY MAP - METRO NORTH

REVISION	DATE	MODIFICATION	STATUS	CHECKED/APPROVED

RPA
Railway Procurement Agency

METRO

TITLE
RAILWAY WORKS
LINE MN - ALIGNMENT DETAILS
PRINCE'S STREET NORTH TO COLLEGE STREET

PREPARED: RPA OFFICE
CHECKED: GEOFFREY FEATHERSTONE

SCALES: 1:500
APPROVED: RORY O'CONNOR

DATE: AUGUST 2008

AREA NO. **107** PLAN NO. **MN-RO 107 B-C** SUBJECT: **RAIL ORDER**

Copyright Railway Procurement Agency
This drawing is confidential and the copyright in it is owned by the RPA. This drawing must not be either issued, copied or otherwise reproduced, in whole or in part, or used in any project without the prior permission of the RPA.
All U.S. data used for plans is generated from D.C. digitalized maps and was printed under Ordnance Survey licence on 03.08.07

INTERNAL DOCUMENT NUMBER	STAGE	LINE	CONTRACT	ELEMENT	DRW NO	DRW REV
	L	MN	000	GA	107003	A