



CONTINUED BELOW

**LONGITUDINAL SECTION**  
SCALE: HORZ 1:2000 VERT 1:250

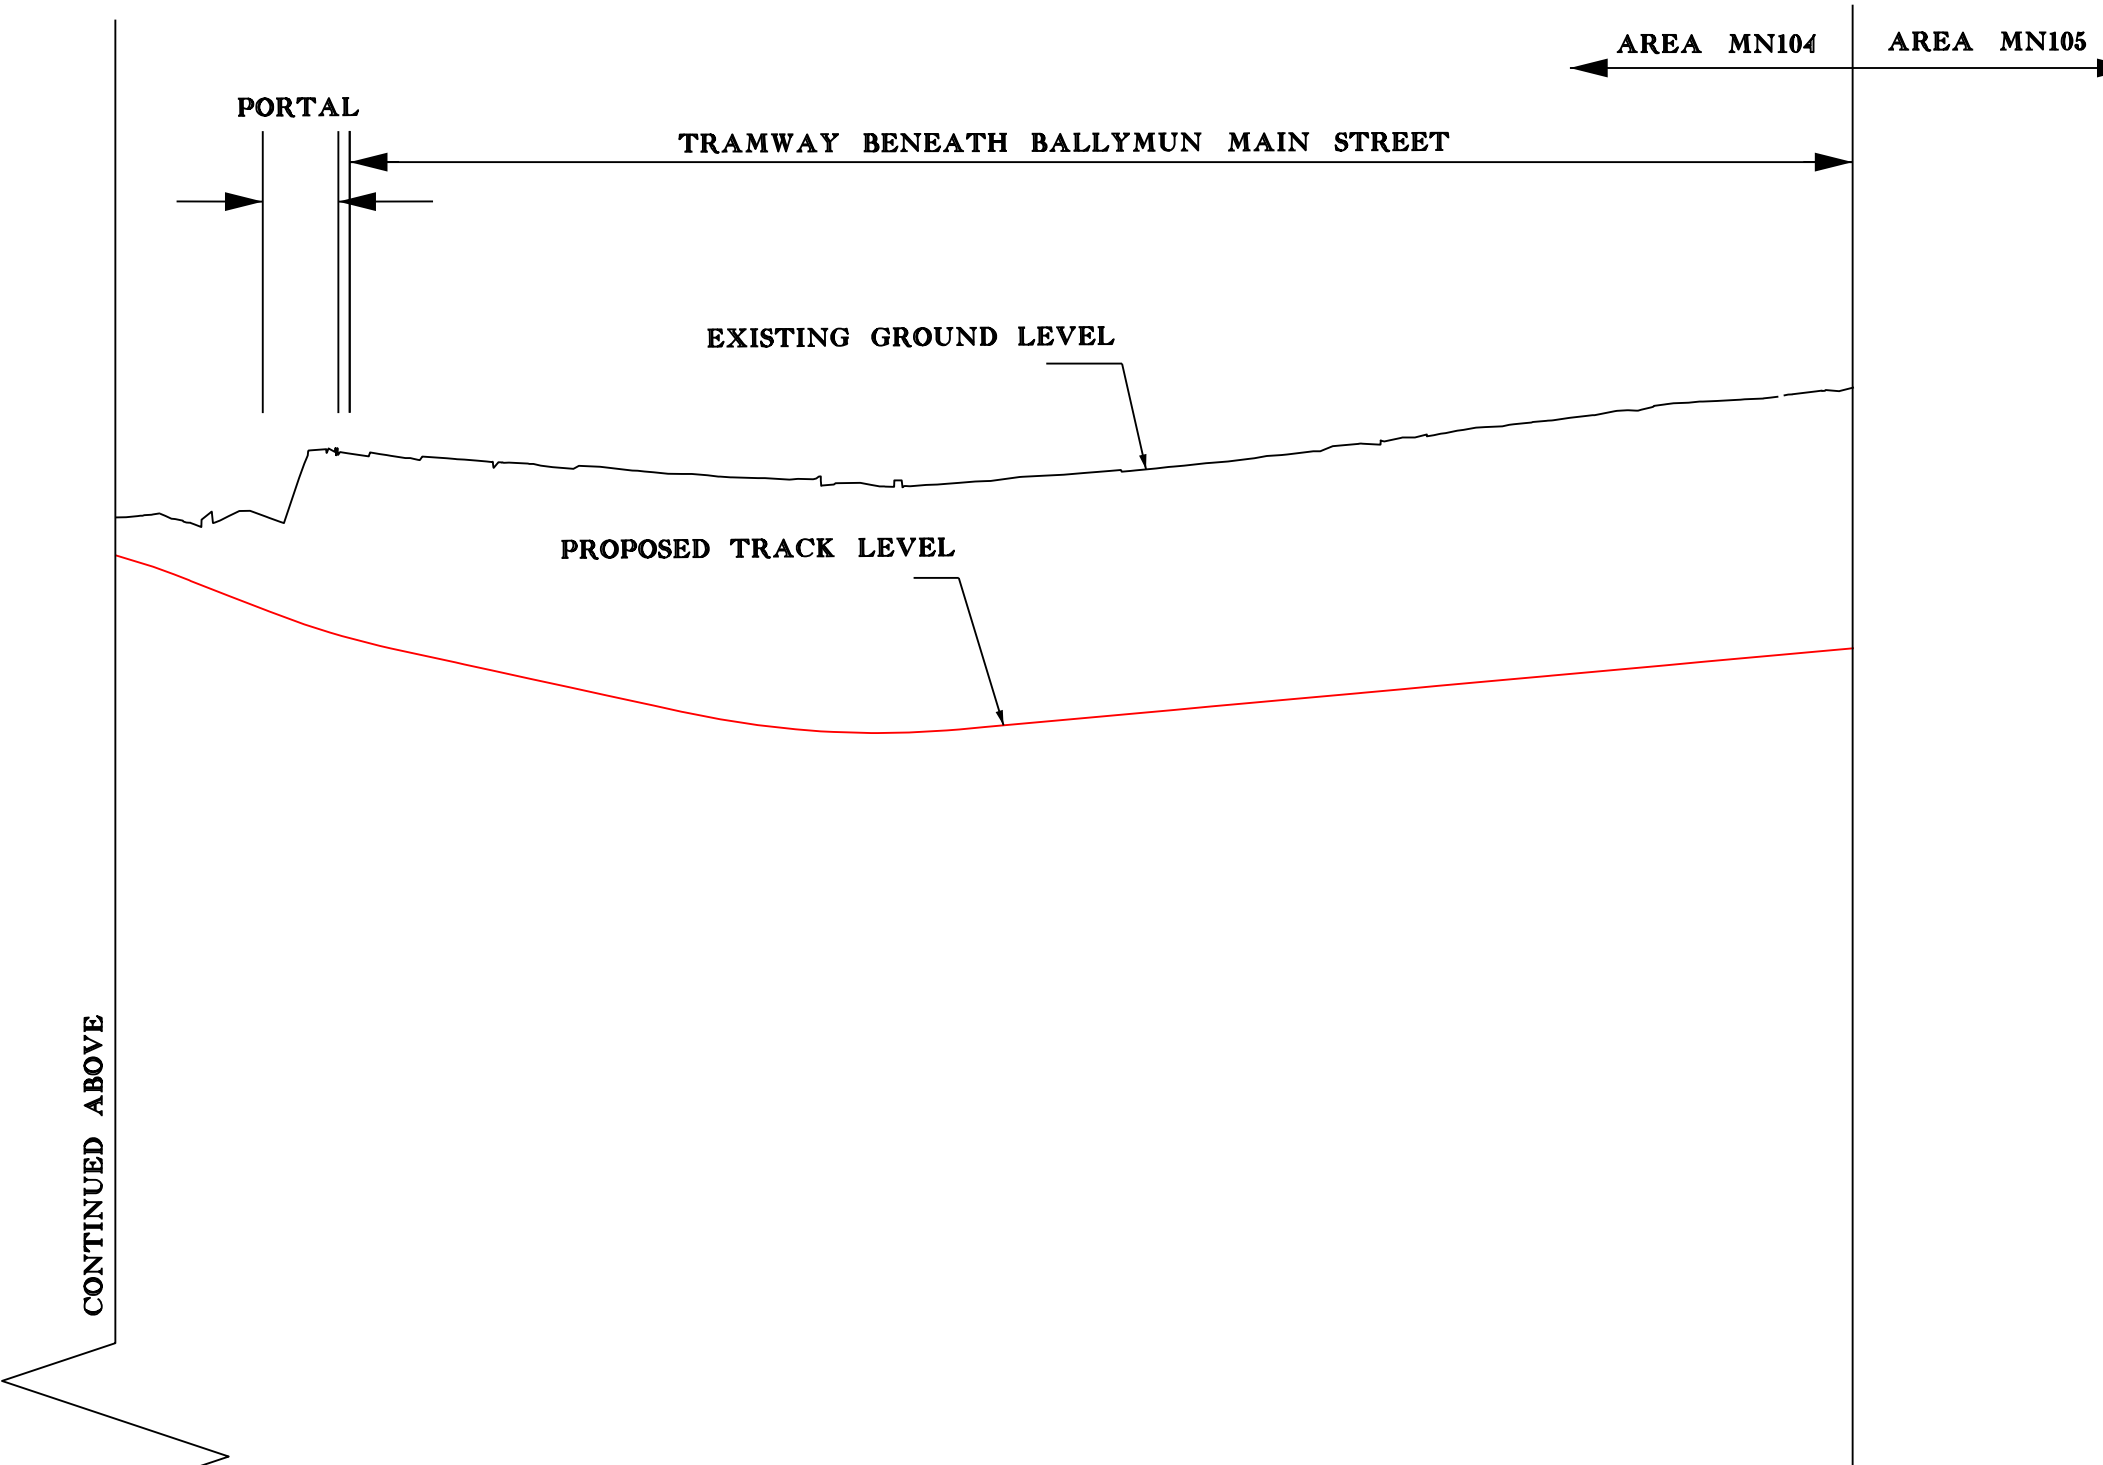

CONTINUED ABOVE

**LONGITUDINAL SECTION**  
SCALE: HORZ 1:2000 VERT 1:250

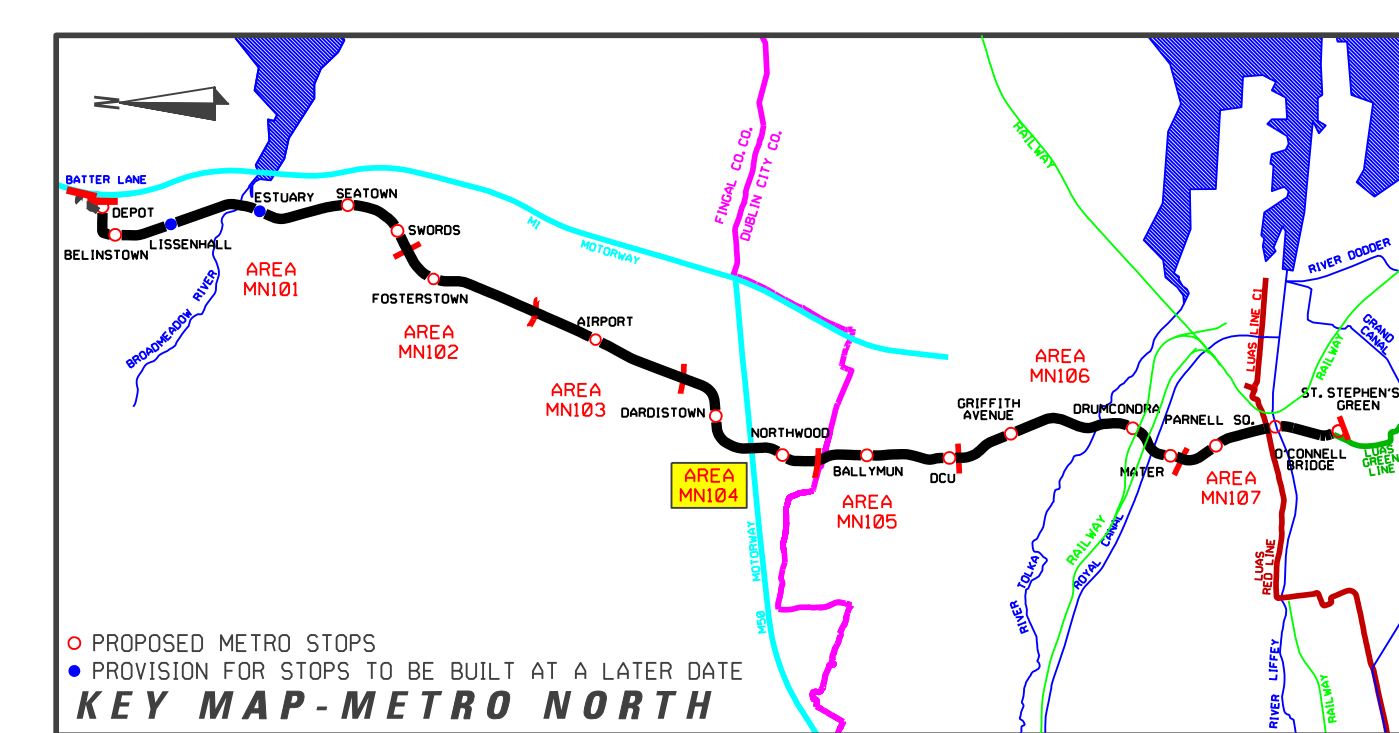

REVISION	DATE	MODIFICATION	STATUS	CHECKED/APPROVED



**RPA**  
Railway Procurement Agency



TITLE: **RAILWAY WORKS**  
LINE MN - LONGITUDINAL SECTION  
PERIMETER ROAD TO SANTRY AVENUE

PREPARED: RPA OFFICE      CHECKED: GEOFFREY FEATHERSTONE  
 SCALES: 1:2000 (H) 1:200 (V)      APPROVED: RORY O'DONOR  
 DATE: AUGUST 2008

AREA NO: **104**      PLAN NO: **MN-LN 104 0-0**      SUBJECT: **RAIL ORDER**

Copyright Railway Procurement Agency  
This drawing is confidential and the copyright is reserved by the RPA. This drawing must not be either issued, copied or otherwise reproduced in whole or in part or used for any purpose without the prior permission of the RPA.  
All U.S. data used for plans is generated from U.S. digitalized maps and was printed under Ordnance Survey permit no. 05.8817

INTERNAL DOCUMENT NUMBER	STAGE	LINE	CONTRACT	ELEMENT	DPW NO	DPW REV
	L	MN	000	LO	104001	A