


**CROSS SECTION C-C**  
SCALE 1:200

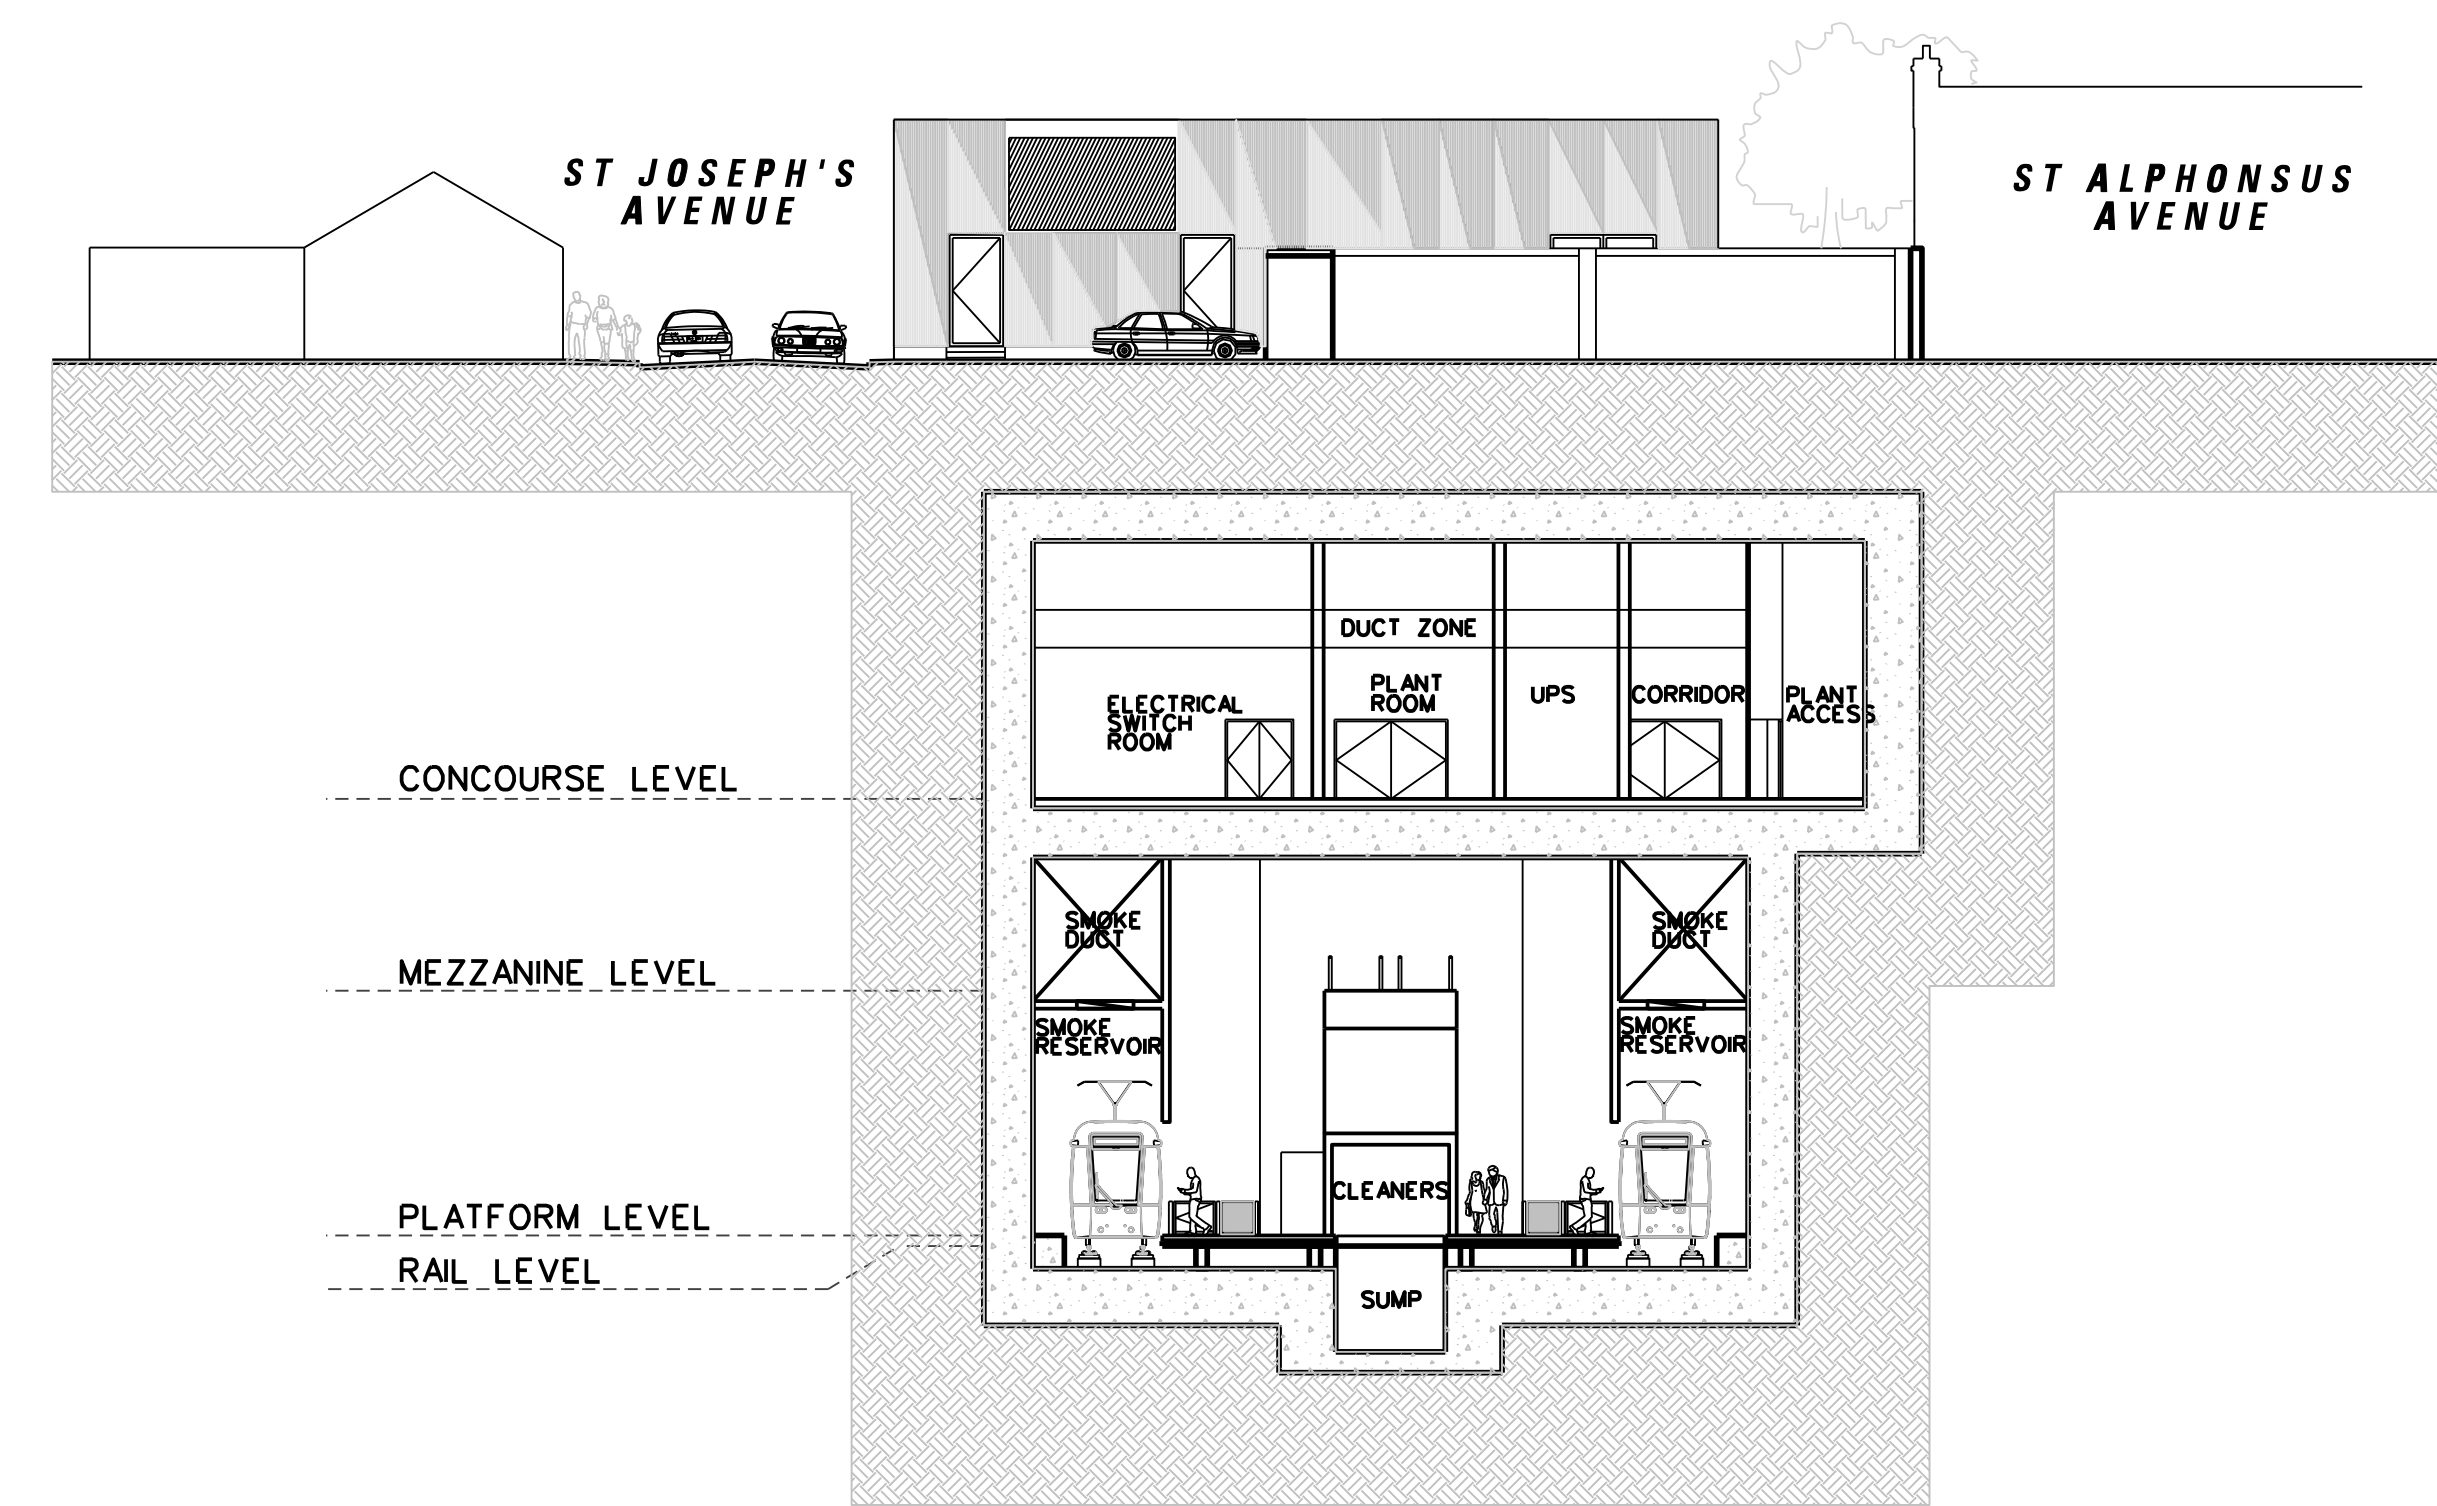

**CROSS SECTION D-D**  
SCALE 1:200


**REFERENCE RELATED DRAWINGS**

FOR 1:500 PLAN DRAWING SEE RAIL ORDER PLAN No.  
MN-RO 106 E-F(L/MN/000/GA/106006/A)

AND ALSO SEE	
DRUMCONDRA STOP - SITE LOCATION PLAN	MN-ST 106 E-F1(L/MN/000/TO/106008/A)
DRUMCONDRA STOP - IARNROD EIREANN TICKET HALL PLAN	MN-ST 106 E-F2(L/MN/000/TO/106009/A)
DRUMCONDRA STOP - STREET LEVEL PLAN(ST. JOSEPH'S AVENUE)	MN-ST 106 E-F3(L/MN/000/TO/106010/A)
DRUMCONDRA STOP - STREET LEVEL PLAN(DRUMCONDRA ROAD LOWER)	MN-ST 106 E-F4(L/MN/000/TO/106011/A)
DRUMCONDRA STOP - CONCOURSE PLAN	MN-ST 106 E-F5(L/MN/000/TO/106012/A)
DRUMCONDRA STOP - MEZZANINE AND PLATFORM PLANS	MN-ST 106 E-F6(L/MN/000/TO/106013/A)
DRUMCONDRA STOP - ELEVATIONS	MN-ST 106 E-F7(L/MN/000/TO/106014/A)
DRUMCONDRA STOP - SECTIONS A-A & B-B	MN-ST 106 E-F8(L/MN/000/TO/106015/A)

**LEGEND**

	GRANITE		EXISTING TREE
	GRANITE SETTS		EXISTING TREE REMOVED
	DETERRENT PAVING		NEW TREE
	EXISTING KERB REMOVED		EDGE PLANTING
	EXISTING BUILDING LINE		Tree Pit
	STRUCTURES TO BE REMOVED		HEDGE
	SWEPT PATH EDGE		LOW LYING GROUND COVER
	POLE SUPPORT		GRASS AREA
	DIRECTION OF TRAFFIC FLOW		PLATFORM - GRANITE SLABS

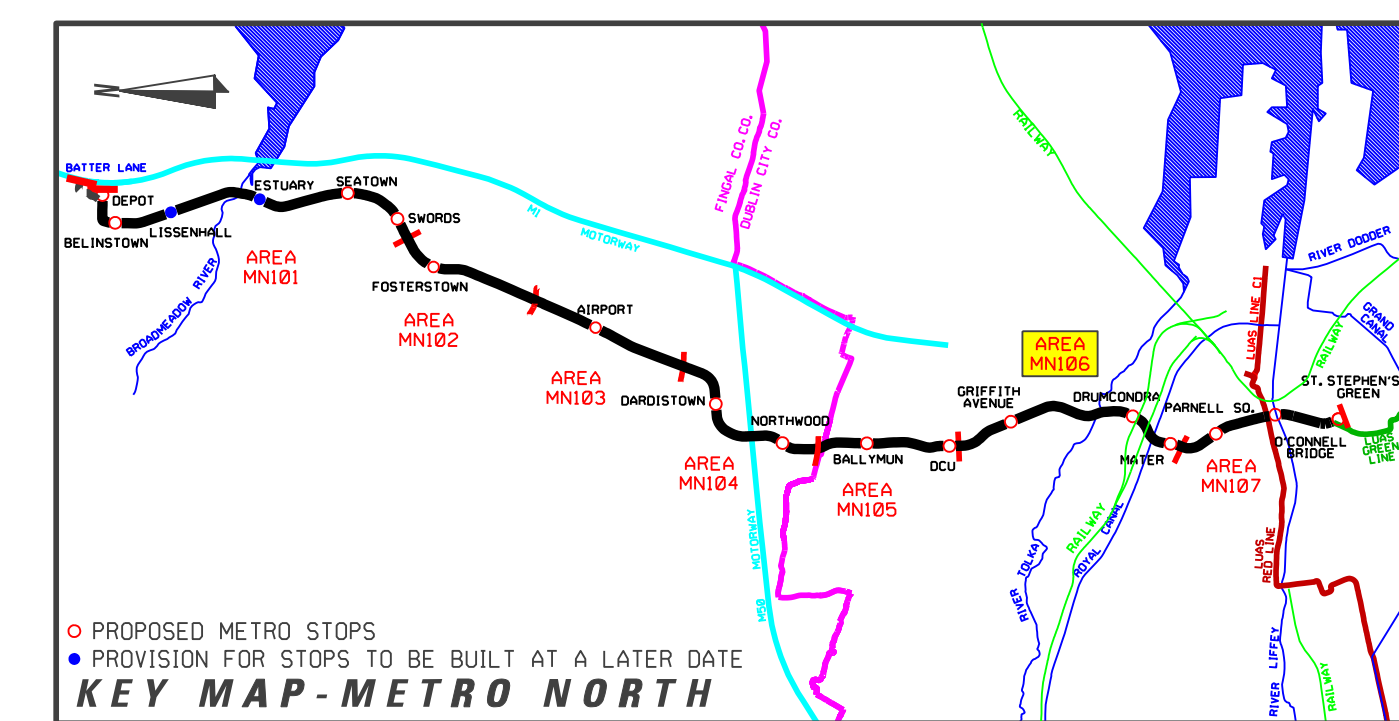

REVISION	DATE	MODIFICATION	STATUS	CHECKED/APPROVED

**RPA** Railway Procurement Agency  
 100 Park Road, Drogheda, Co. Dublin, Ireland  
 Phone: 011 946 3400  
 Fax: 011 946 3401  
 www.rpa.ie

**METRO**

**RAILWAY WORKS**  
 LINE MN - STRUCTURES  
 DRUMCONDRA STOP  
 SECTIONS C-C & D-D

PREPARED: RPA OFFICE	CHECKED: GEOFFREY FEATHERSTONE
SCALE: 1:200	APPROVED: RORY O'CONNOR
DATE: AUGUST 2008	

AREA NO. <b>106</b>	PLAN NO. <b>MN-ST 106 E-F9</b>	SUBJECT: <b>RAIL ORDER</b>
---------------------	--------------------------------	----------------------------

Copyright Railway Procurement Agency  
 This drawing is confidential and the copyright in it is owned by the RPA. This drawing must not be either loaned, copied or otherwise reproduced in whole or in part or used for any purpose without the prior permission of the RPA.  
 All U.S. data used for plans is generated from G.S. digitalized maps and are printed under Ordnance Survey permit no. 05-8817

INTERNAL DOCUMENT NUMBER	STAGE	LINE	CONTRACT	ELEMENT	DPW NO.	DPW REV.
	L	MN	000	TO	106016	A