



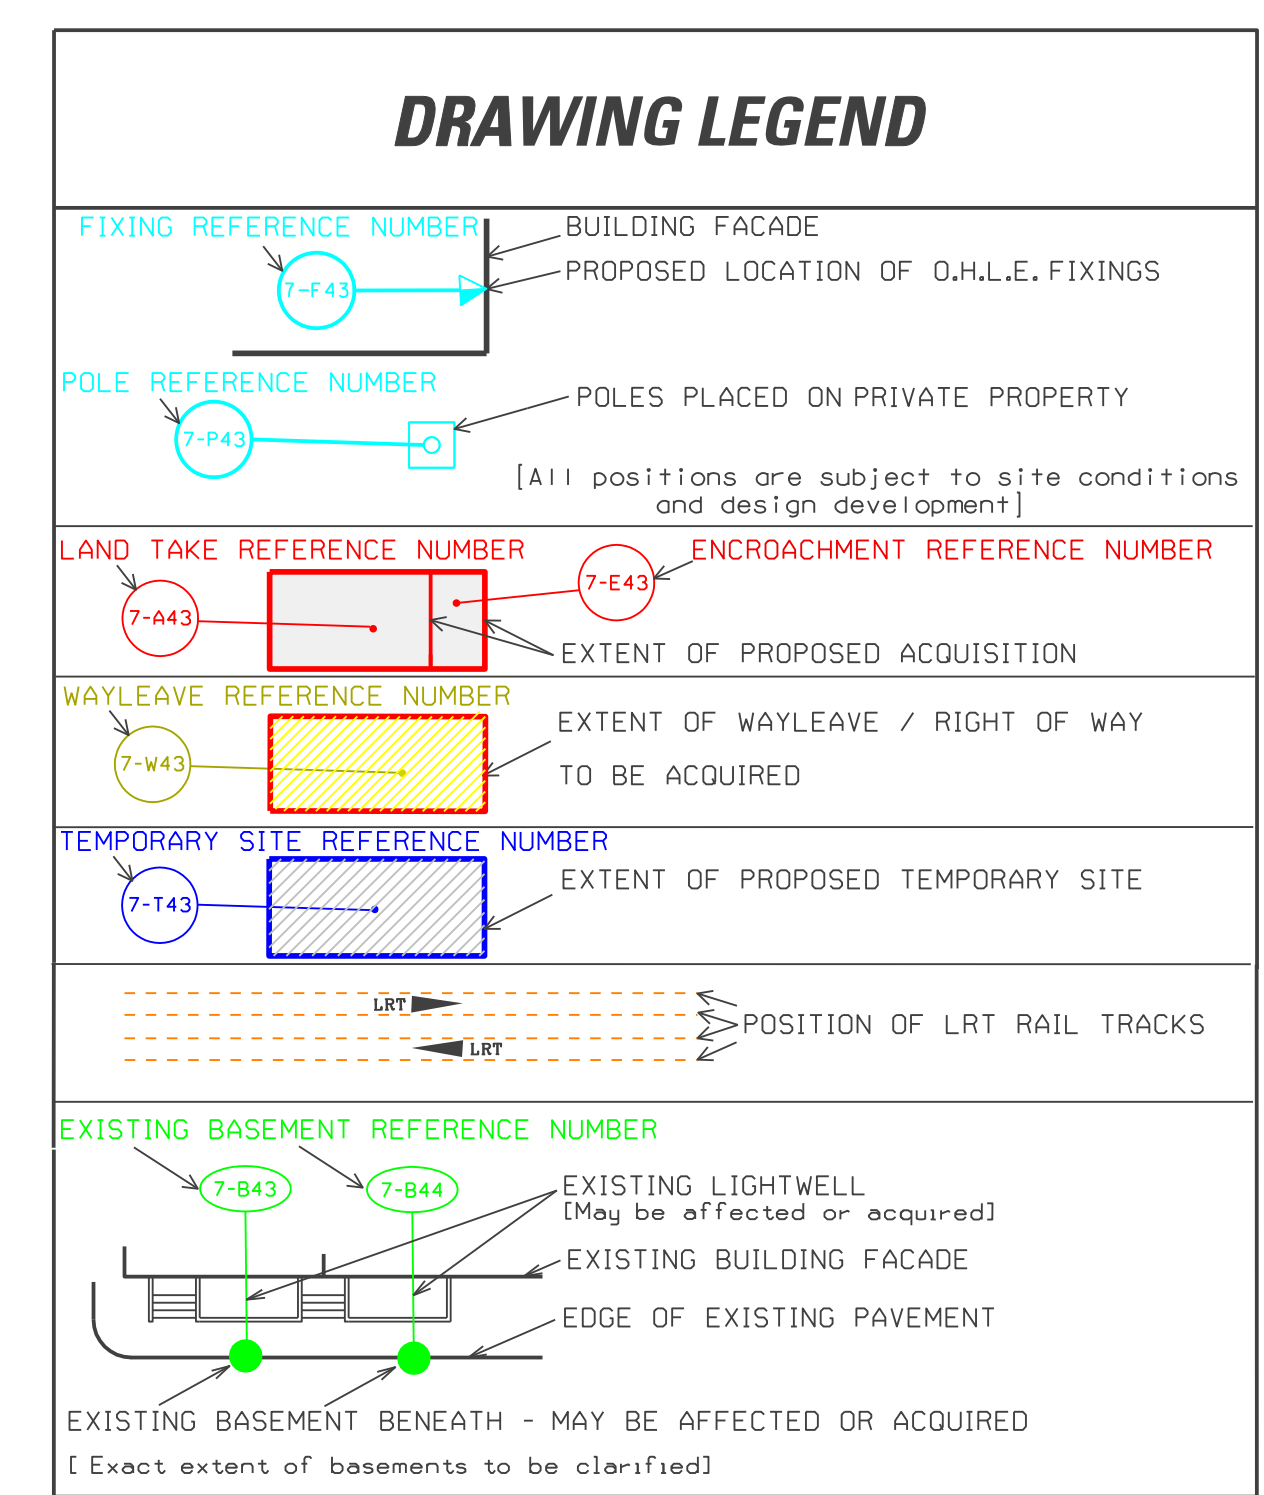

LOCATION PLAN
Scale 1 : 500

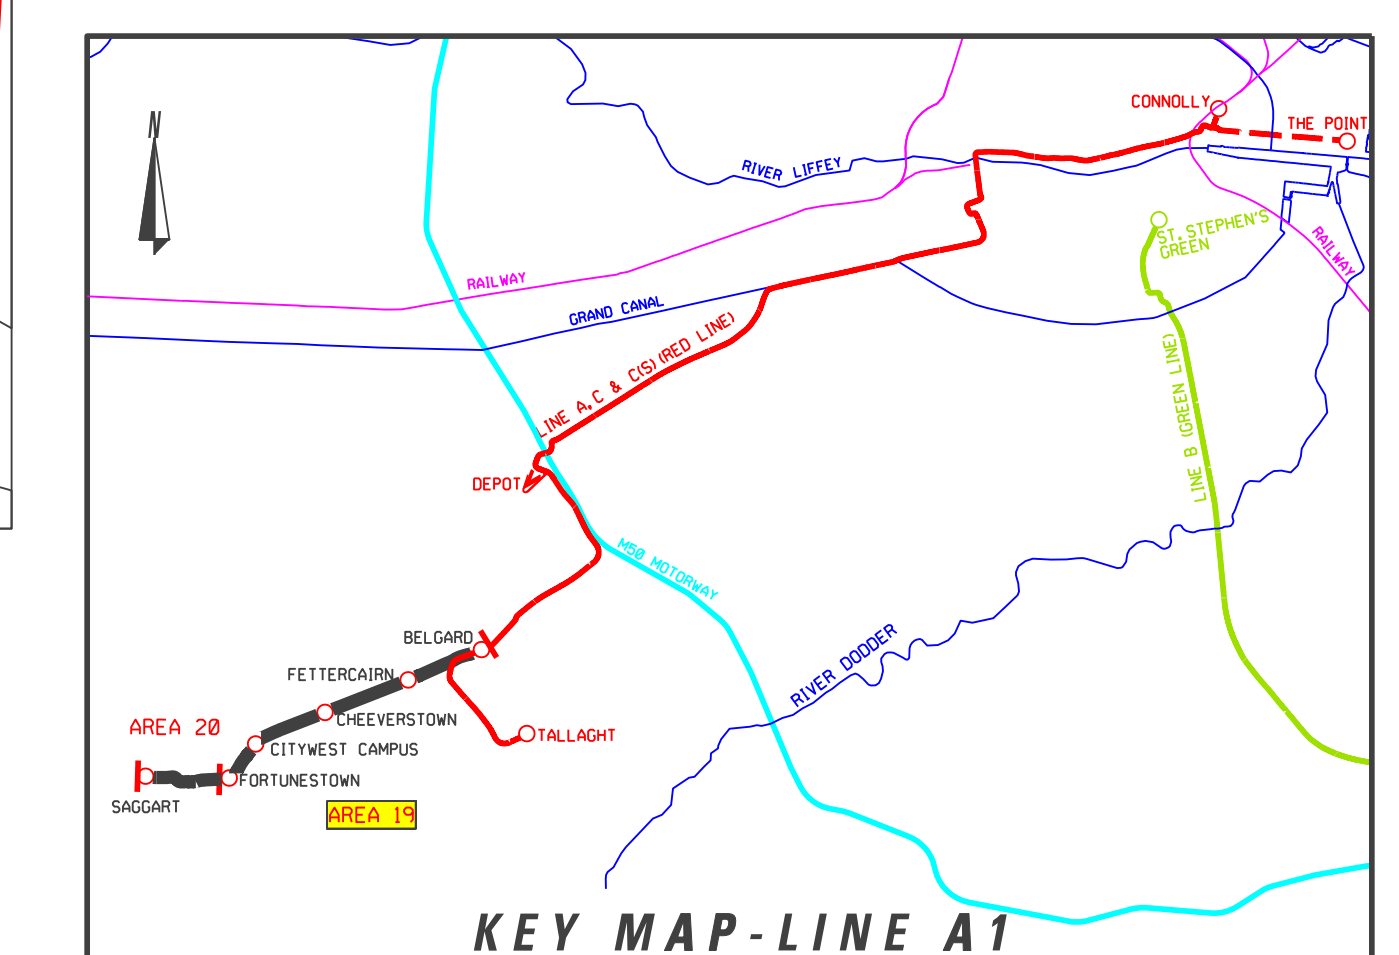

REVISION	DATE	MODIFICATION	STATUS	CHECKED/APPROVED



RPA
Railway Procurement Agency



LUAS

TITLE
LIGHT RAILWAY WORKS
LINE A1 - PROPERTY DETAILS
BROOKVIEW TO ARD MOR COURT

PREPARED: RPA OFFICE	CHECKED: DEREK TIERNEY
SCALE: 1 : 500	APPROVED: MICHAEL SHEEDY
DATE: NOVEMBER 2007	

AREA NO. 19	PLAN NO. A1-P 19 E-F	SUBJECT: PROPERTY
--------------------	-----------------------------	--------------------------

©Copyright Railway Procurement Agency
This drawing is confidential and the copyright is held by the RPA. This drawing must not be either loaned, copied or otherwise reproduced or used in any way without the prior permission of the RPA.
All U.S. data used for plan is generated from U.S. digital data and was provided under Database Source permit no. 03-0027

INTERNAL DOCUMENT NUMBER	STAGE	LINE	CONTRACT	ELEMENT	DRW NO.	DRW REV.
	L	A1	000	PA	19006	A