




SAGGART 1:500

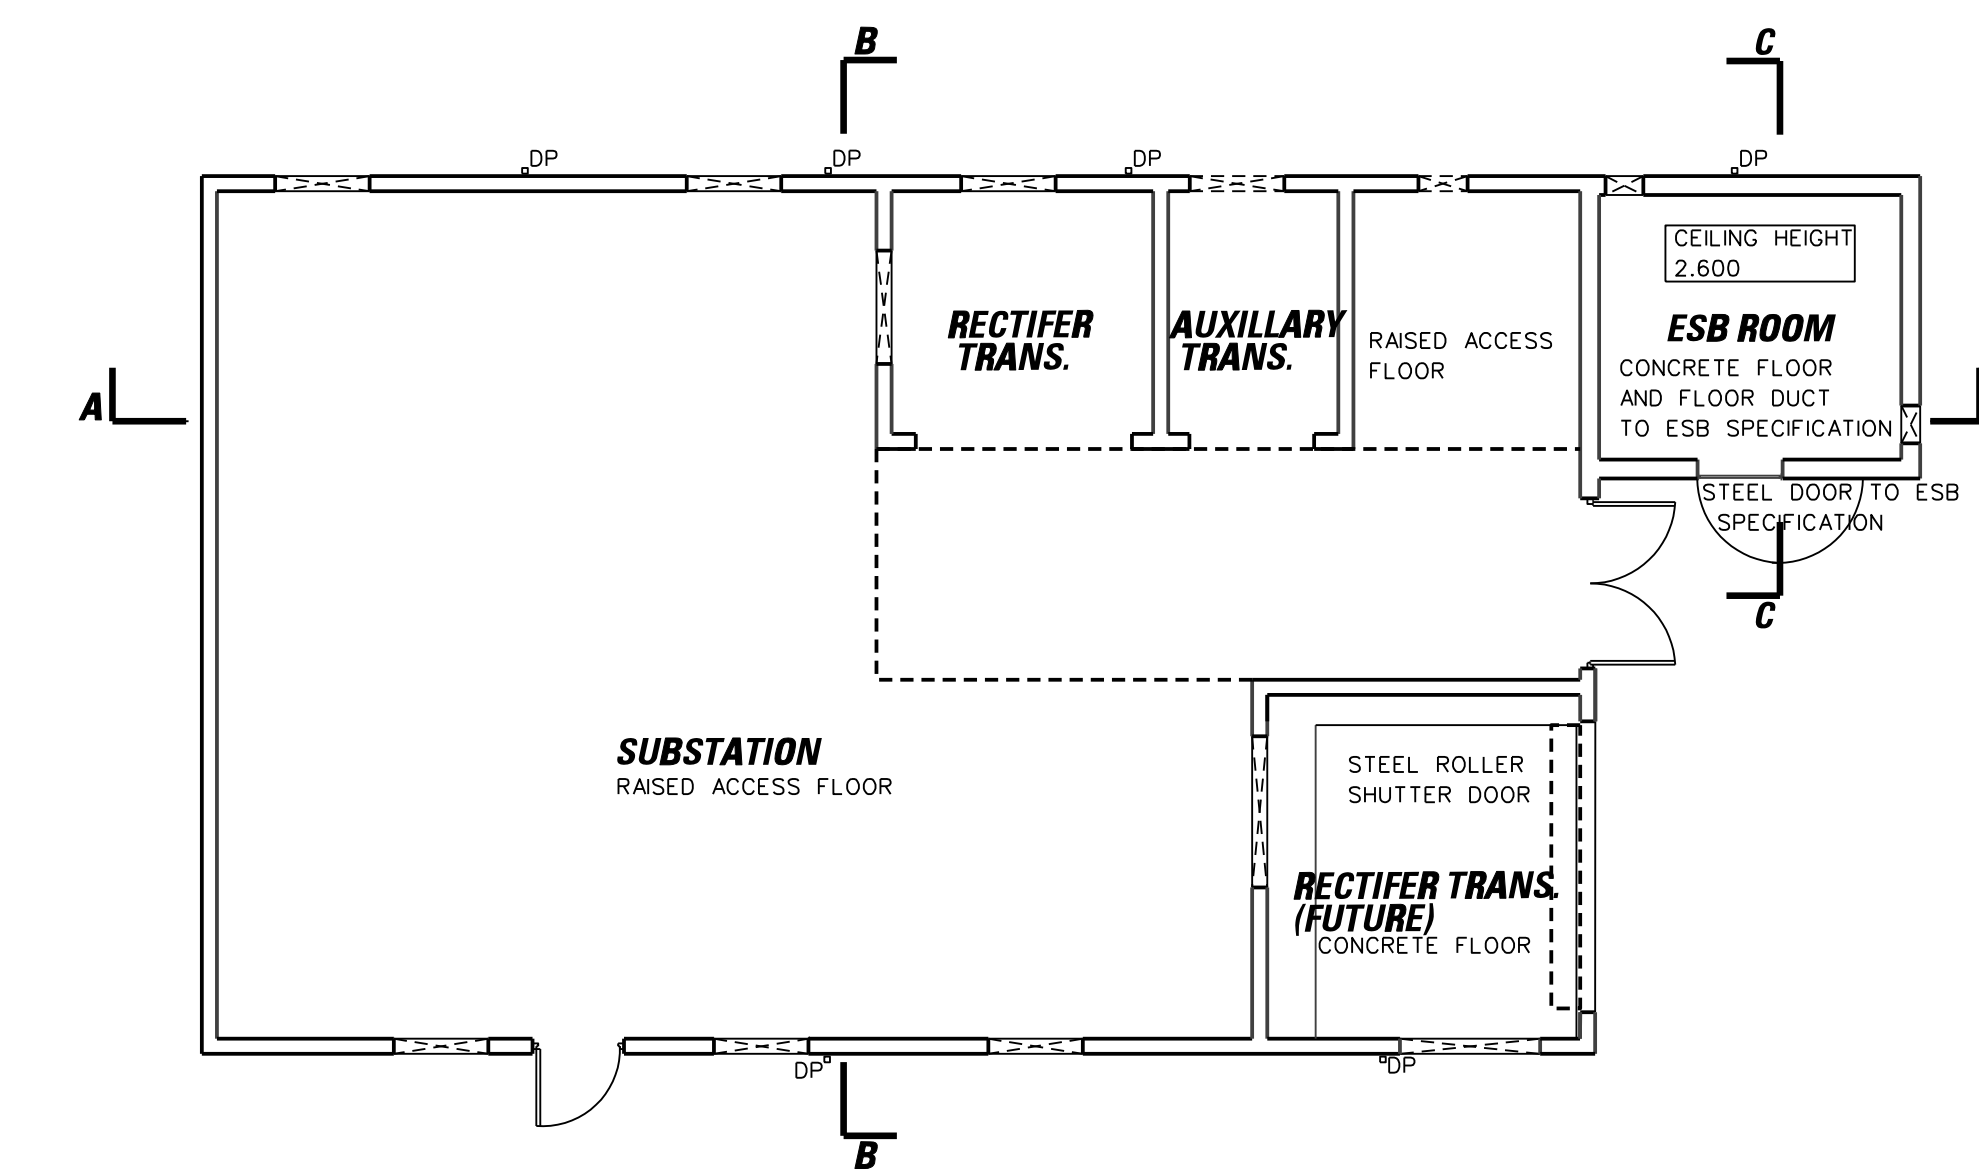


PROPOSED PLAN 1:100

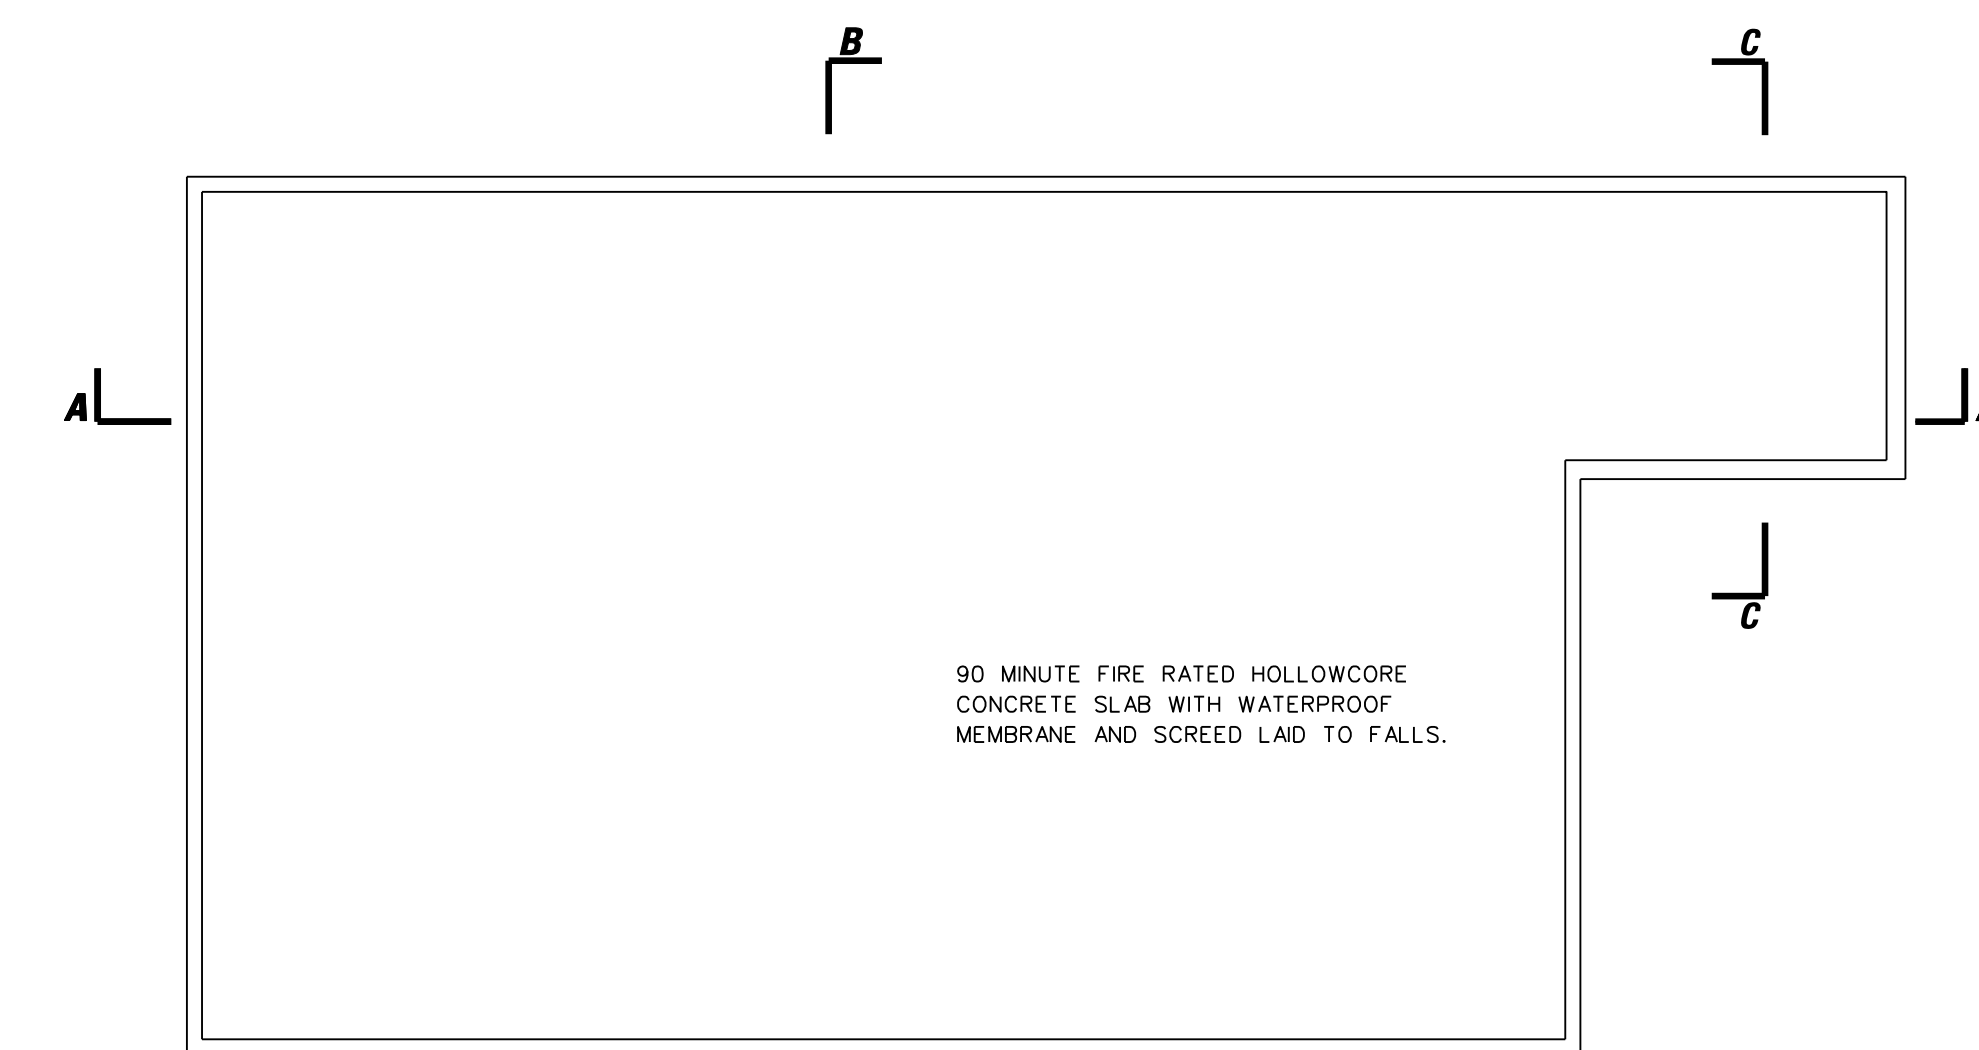


ROOF PLAN 1:100

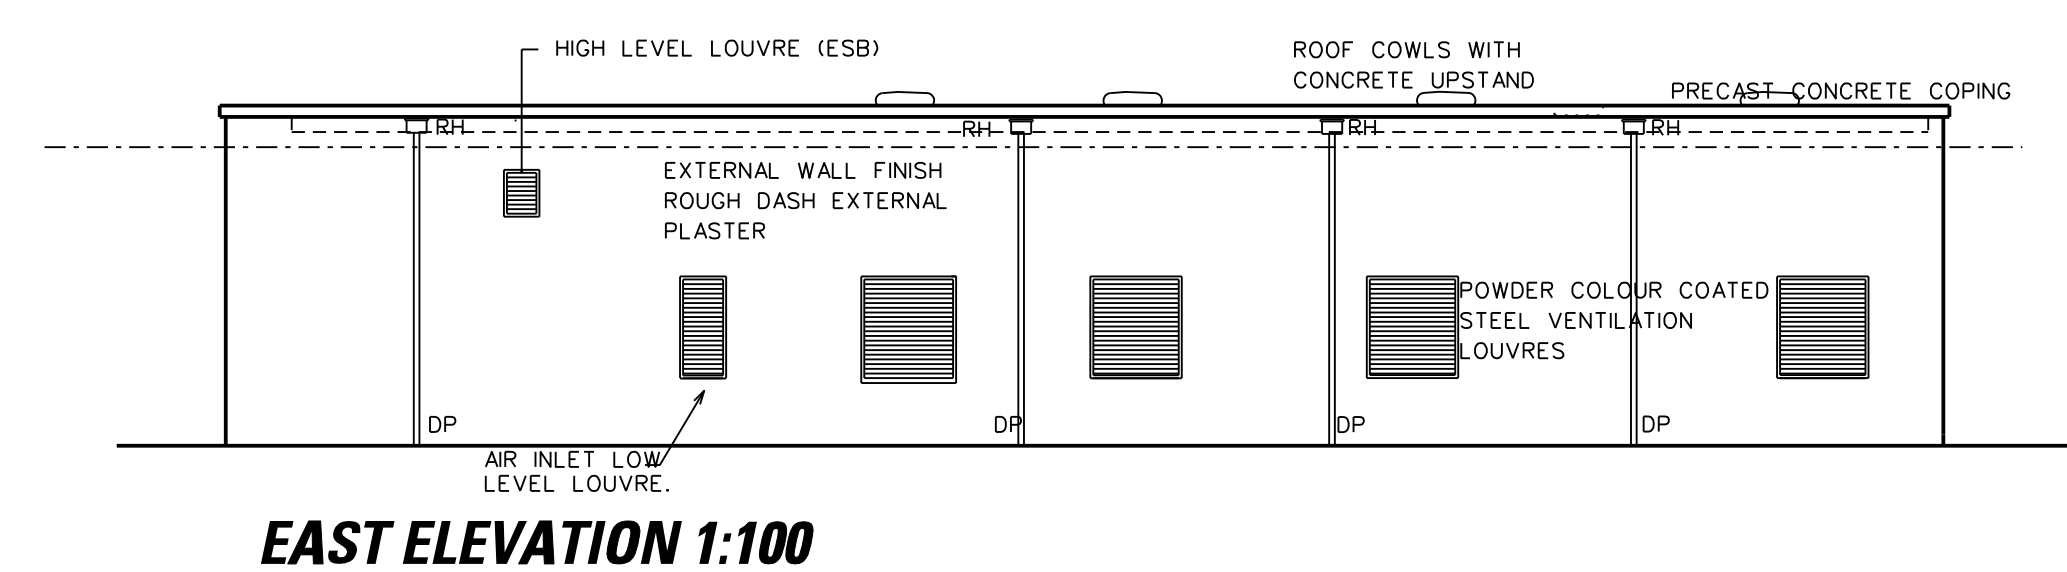


EAST ELEVATION 1:100

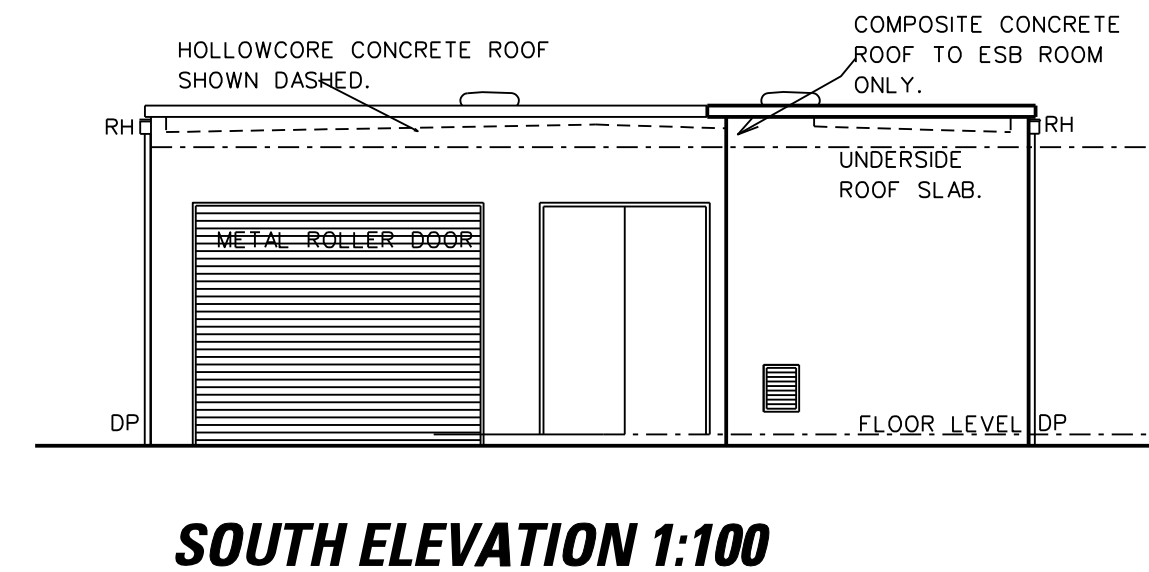


SOUTH ELEVATION 1:100

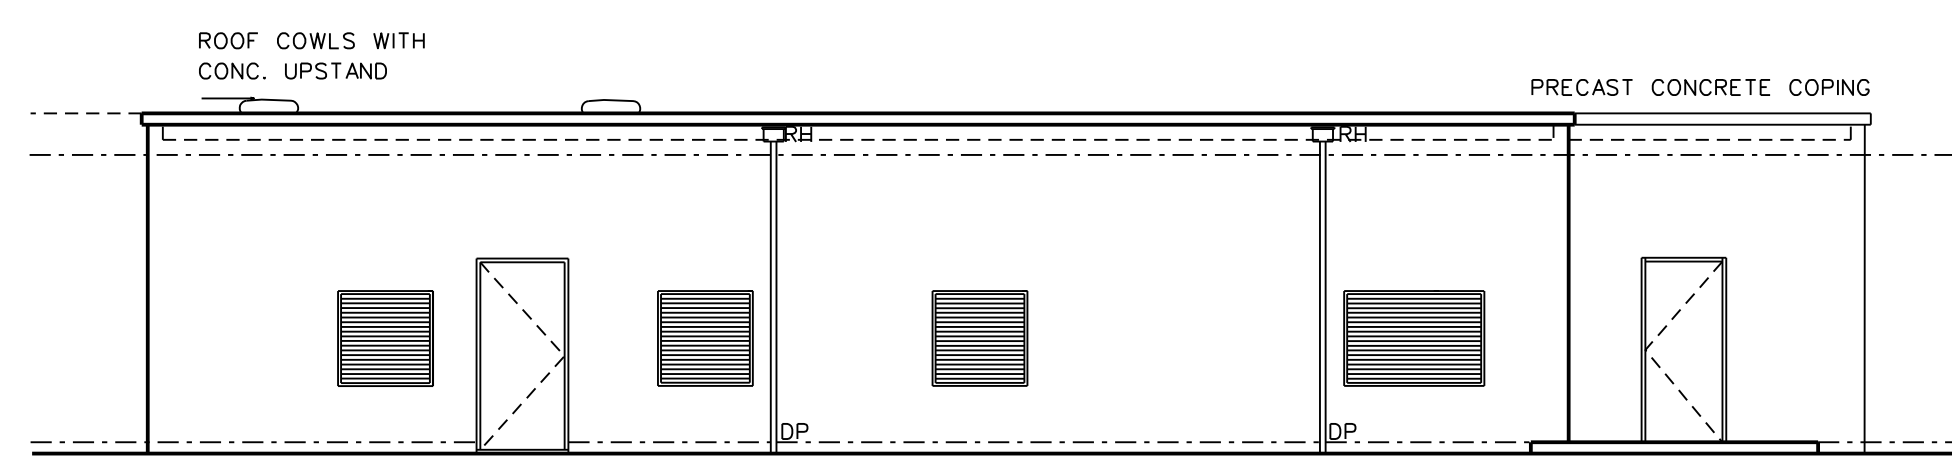

WEST ELEVATION 1:100

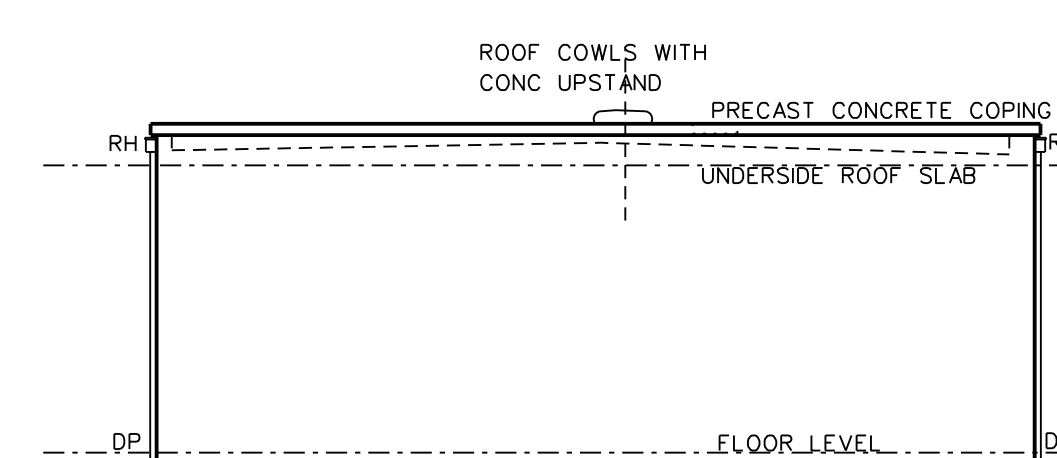


NORTH ELEVATION 1:100

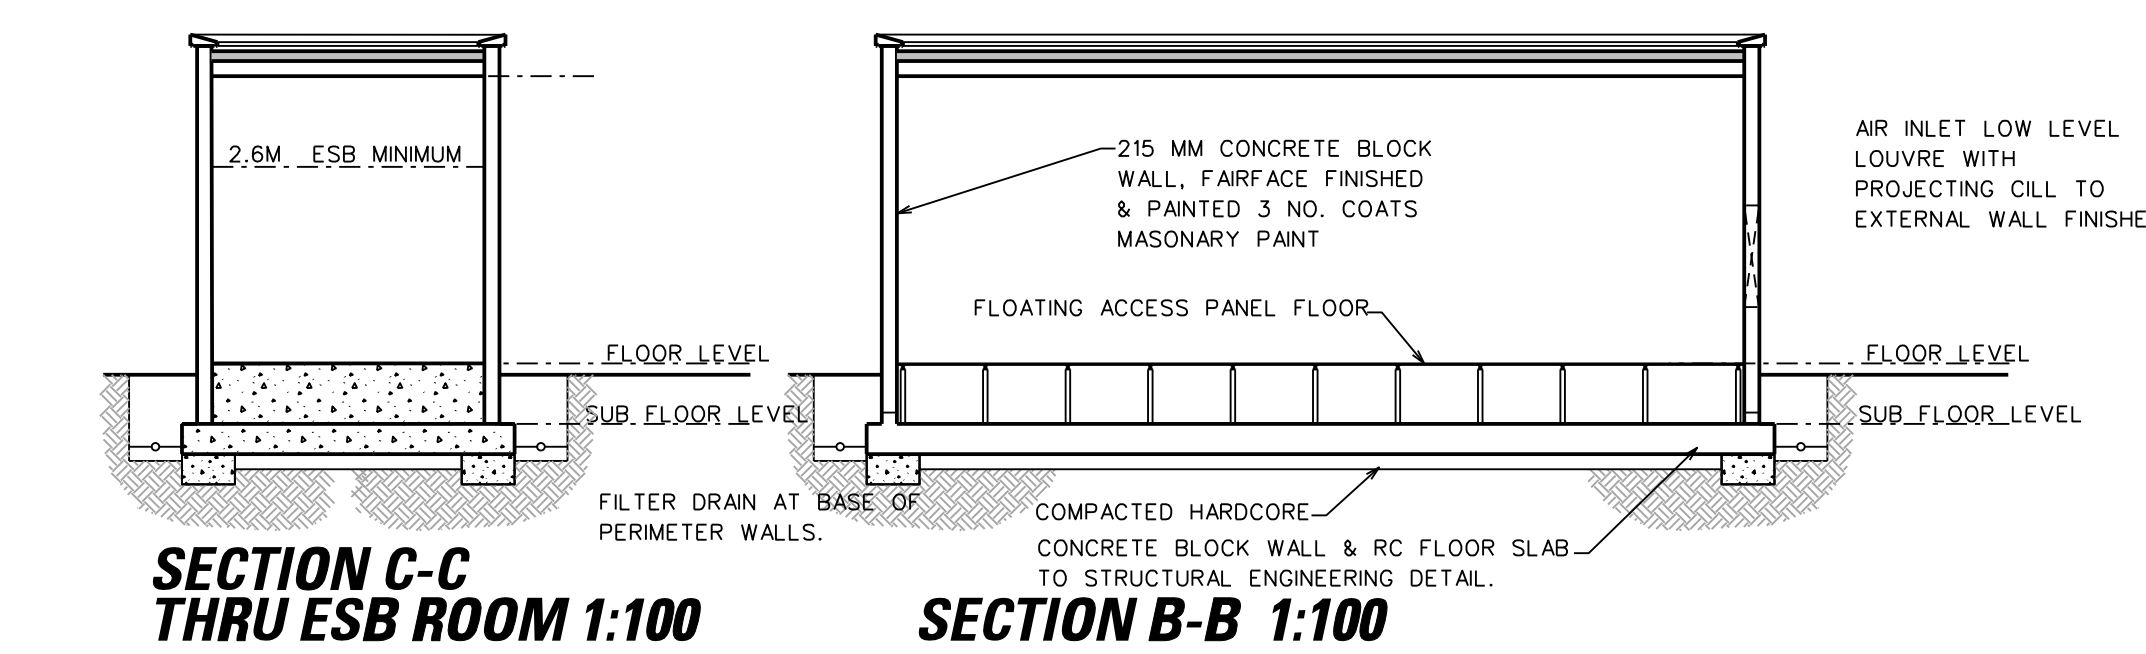


SECTION C-C THRU ESB ROOM 1:100

SECTION B-B 1:100

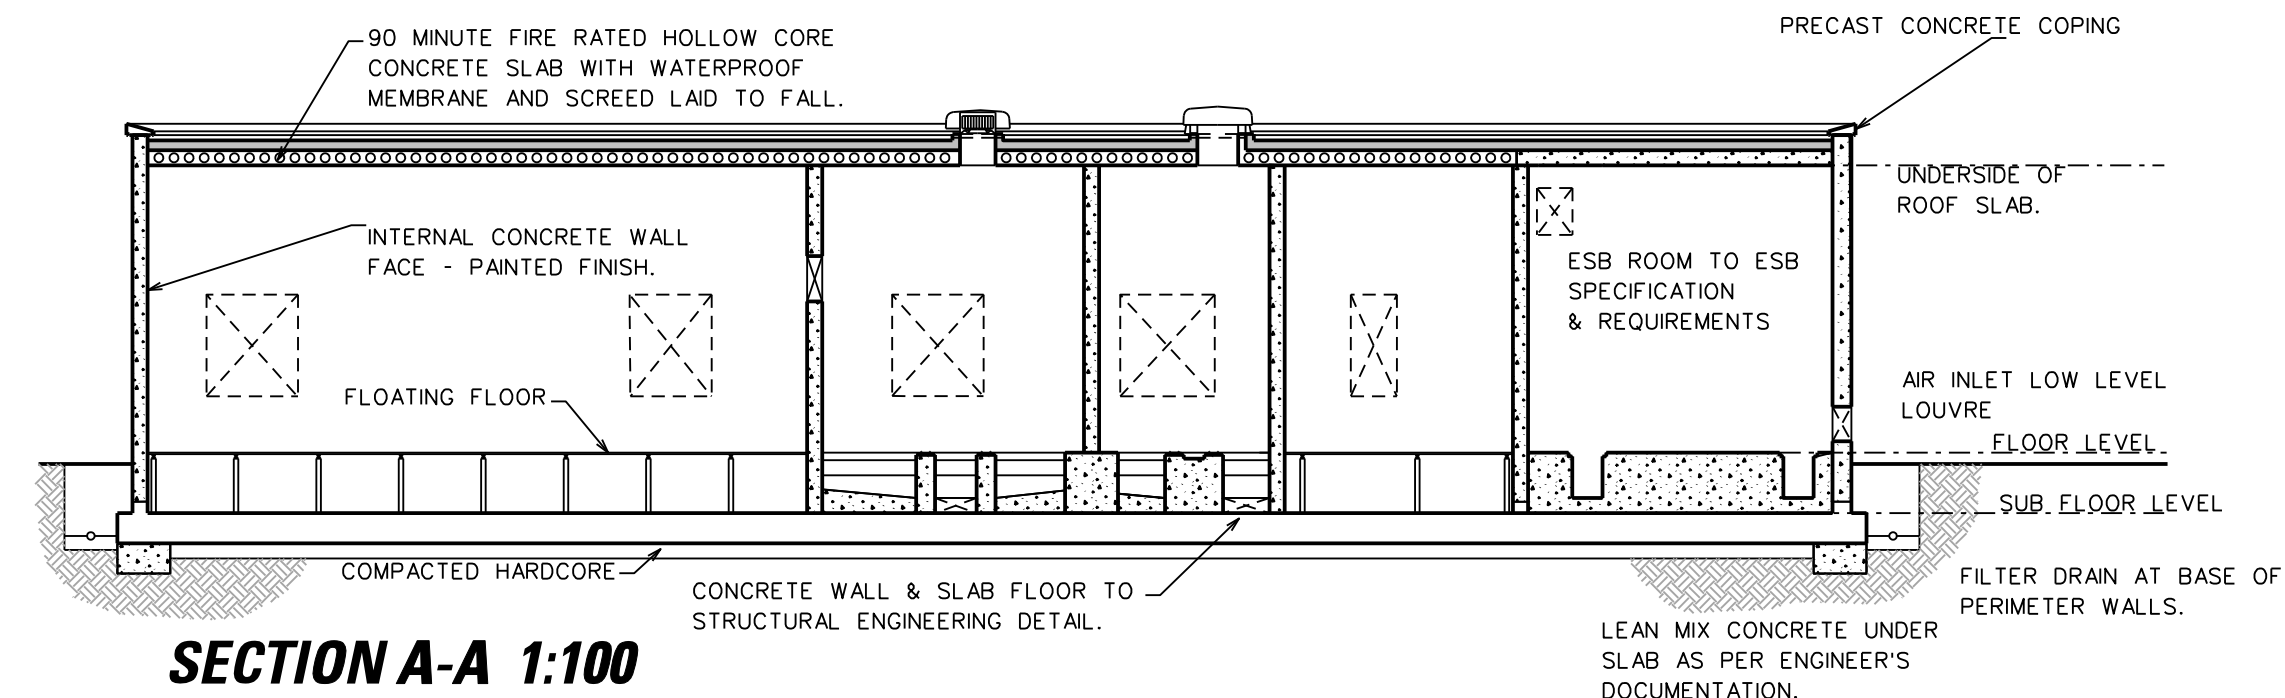

SECTION A-A 1:100

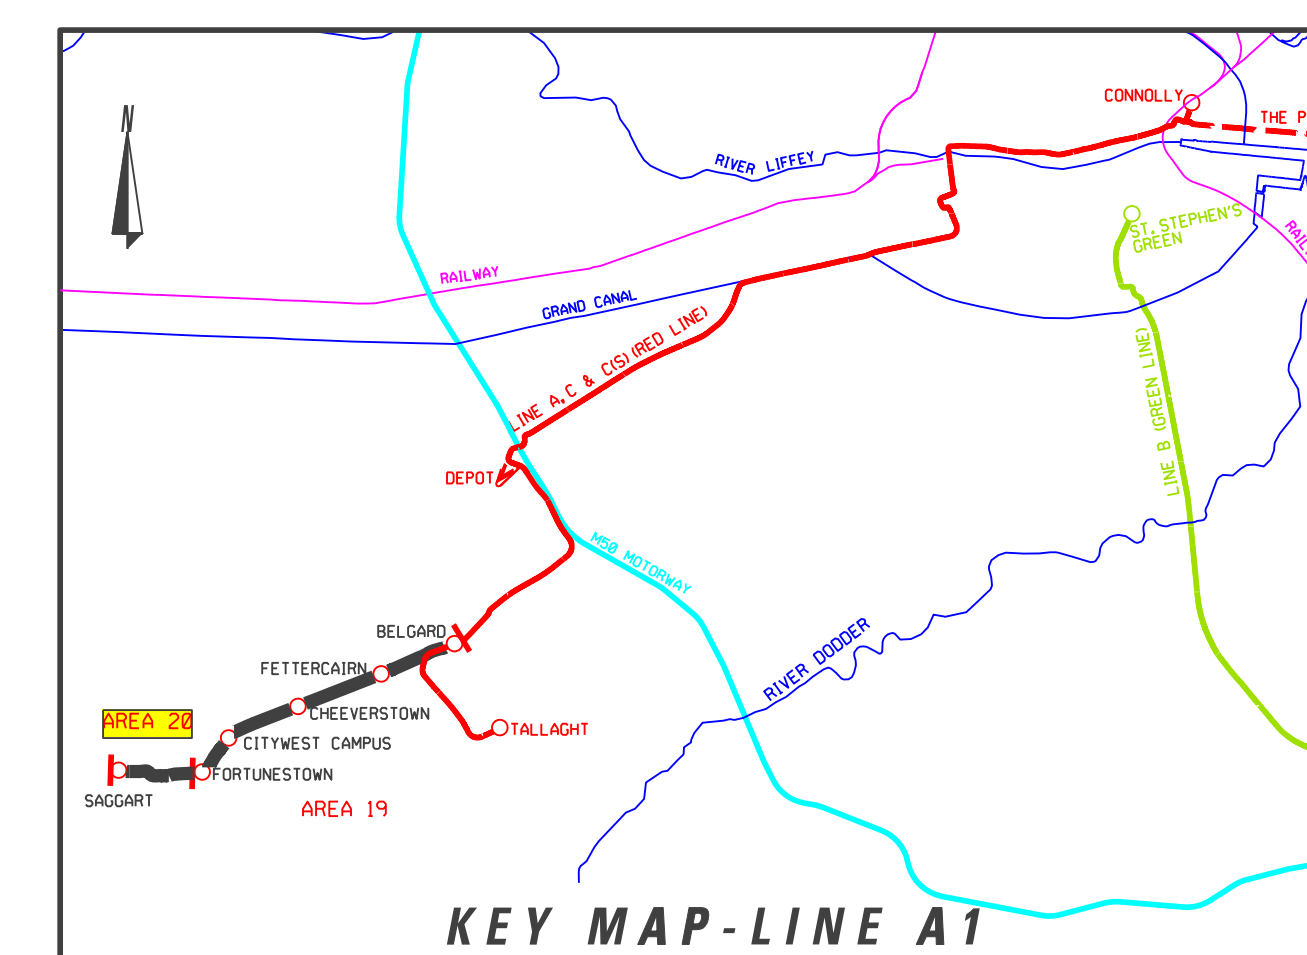

REVISION	DATE	MODIFICATION	STATUS	CHECKED/APPROVED

RPA Railway Procurement Agency
LUAS

LIGHT RAILWAY WORKS
LINE A1 - STRUCTURES
SAGGART SUBSTATION

PREPARED: RPA OFFICE	CHECKED: DEREK TIERNEY
SCALES: 1:500 1:100	APPROVED: MICHAEL SHEEDY
DATE: NOVEMBER 2007	

AREA NO. 20	PLAN NO. A1-SS 20 A-0	SUBJECT: RAIL ORDER
--------------------	------------------------------	----------------------------

©Copyright Railway Procurement Agency
 This drawing is confidential and the copyright is held by the RPA. This drawing must not be either loaned, copied or otherwise reproduced in whole or in part or used for any purpose without the prior permission of the RPA.
 All U.S. data used for plan is generated from U.S. digital data and is provided under Database Source permit no. 03-0027

INTERNAL DOCUMENT NUMBER	STAGE	LINE	CONTRACT	ELEMENT	DRW NO.	DRW REV.
	L	A1	000	SX	20001	A

NOTE:
 FOR 1:500 PLAN DRAWING SEE RAIL ORDER PLAN NO. A1-RO 20 A-0 (A1/1000/GA/2002/A).