





REFER TO DRAWING NO. MN-DP 101 O-C1 TO MN-DP 101 O-C6 (L/MN/000/DB/101001/A TO L/MN/000/DB/101006/A) FOR DETAILS OF PROPOSED BELINSTOWN DEPOT

FOR DETAILS OF BELINSTOWN STOP REFER TO PLAN MN-ST 101 B-C (L/MN/000/TO/101001/A)

FOR DETAILS OF PROPOSED BELINSTOWN SUBSTATION REFER TO RAIL ORDER PLAN NO. MN-SS 101 B-C (L/MN/000/SX/101001/A)

FOR DETAILS OF MULTI STORY CAR PARK REFER TO PLAN MN-MS 101 B-C1 TO MN-MS 101 B-C7 (L/MN/000/PK/101001/A TO L/MN/000/PK/101007/A)

PLAN
SCALE 1:500

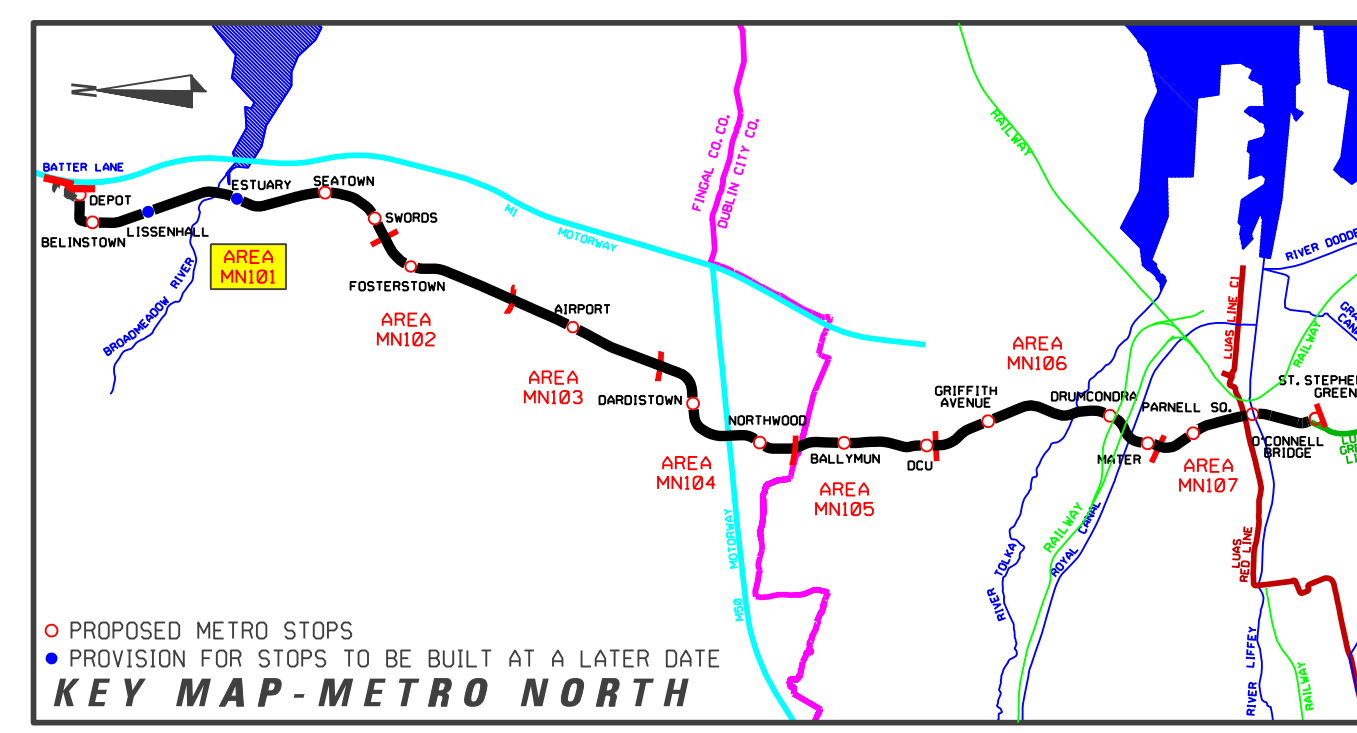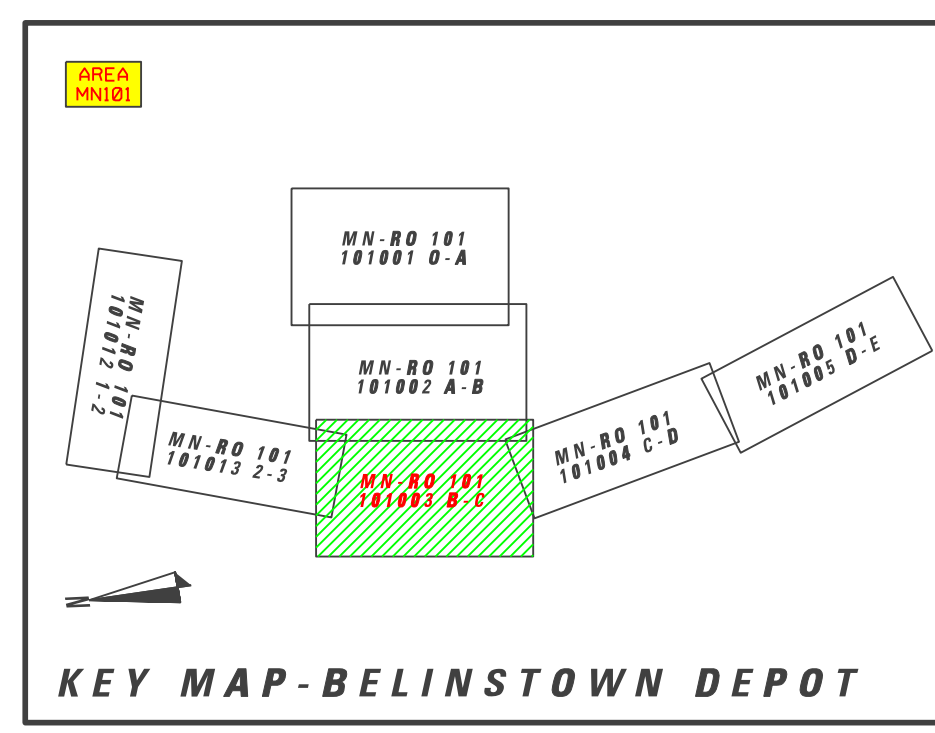

DRAWING LEGEND	
	O.H.L. BUILDING FIXING
	PROPOSED OVERHEAD LINE EQUIPMENT (O.H.L.E.)
	POSITIONS OF POLES AND FIXINGS (SUBJECT TO SITE CONDITIONS AND DESIGN DEVELOPMENT)
	O.H.L.E. POLES
	ANTICIPATED TRAFFIC FLOW
	PROPOSED REMOVAL OF TREES
	EXISTING TREES
	METRO STOP PLATFORM (OVERGROUND)
	METRO STOP PLATFORM (UNDERGROUND)
	METRO RAIL TRACKS (OVERGROUND)
	METRO RAIL TRACKS (UNDERGROUND)
	METRO TUNNEL EXTENTS
	NEW EDGE OF TRAFFIC LANE
	EXISTING KERB TO BE REMOVED
	METRO RAIL TRACKS (OVERGROUND)
	EDGE OF SWEEP PATH
	SHARED RUNNING WITH ROAD TRAFFIC (TYPE OF TRAFFIC INDICATED ON DRAWING)
	SEGREGATED RUNNING OR PROTECTED RUNNING
	NEW EDGE OF TRAFFIC LANE
	METRO RAIL TRACKS (UNDERGROUND)
	METRO TUNNEL EXTENTS

REVISION	DATE	MODIFICATION	STATUS	CHECKED/APPROVED

Railway Procurement Agency

TITLE: **RAILWAY WORKS**
LINE MN - ALIGNMENT DETAILS
BELINSTOWN DEPOT SHEET 3 OF 3

PREPARED: RPA OFFICE	CHECKED: GEOFFREY FEATHERSTONE
SCALE: 1:500	APPROVED: RORY O'CONNOR
DATE: AUGUST 2008	

AREA NO. **101** | PLAN NO. **MN-RO 101 B-C** | SUBJECT: **RAIL ORDER**

©Copyright Railway Procurement Agency
 This drawing is confidential and the copyright in it is owned by the RPA. This drawing must not be either issued, copied or otherwise reproduced in whole or in part or used in any way without the prior permission of the RPA.
 All U.S. data used for plans is generated from U.S. digitalized maps and any printed order survey plan on U.S. GCS 83.

INTERNAL DOCUMENT NUMBER	STAGE	LINE	CONTRACT	ELEMENT	DRW NO	DRW REV
	L	MN	000	GA	101003	A