
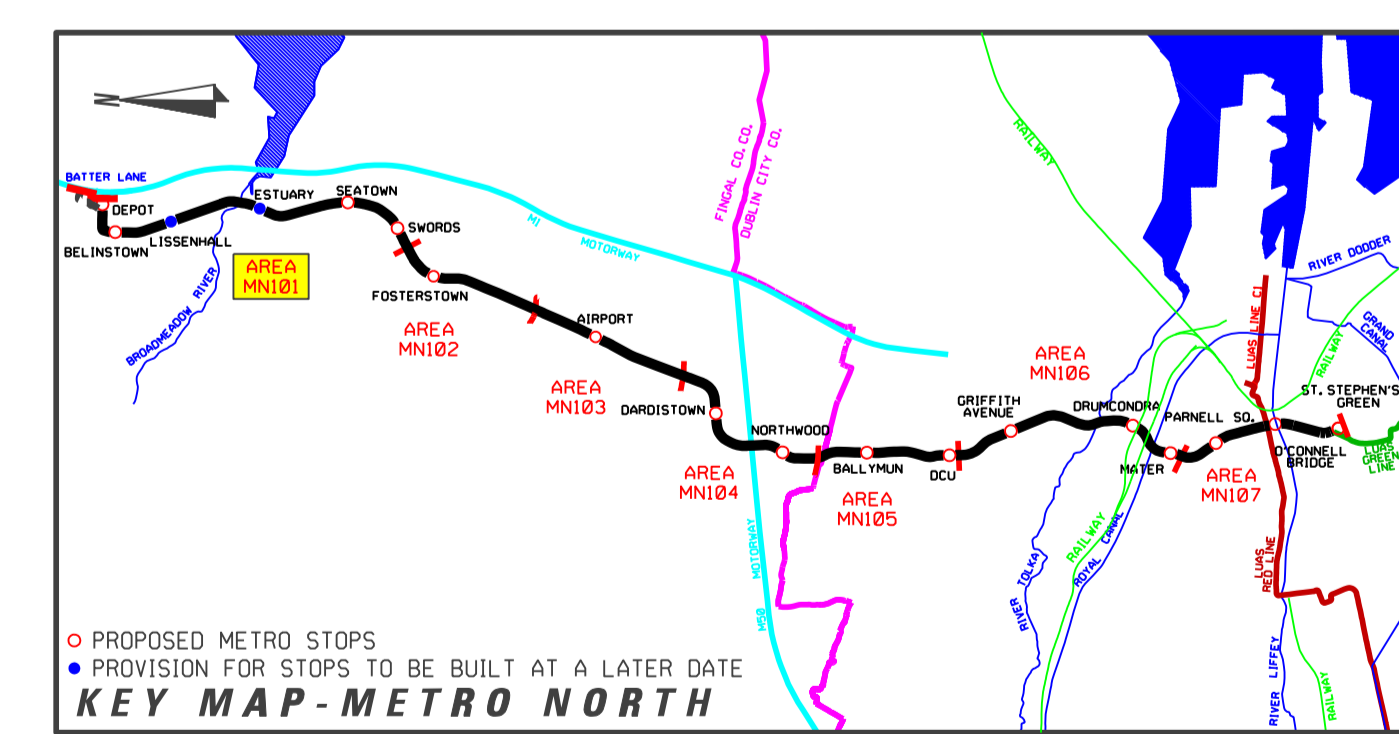


LOCATION PLAN  
Scale 1:500

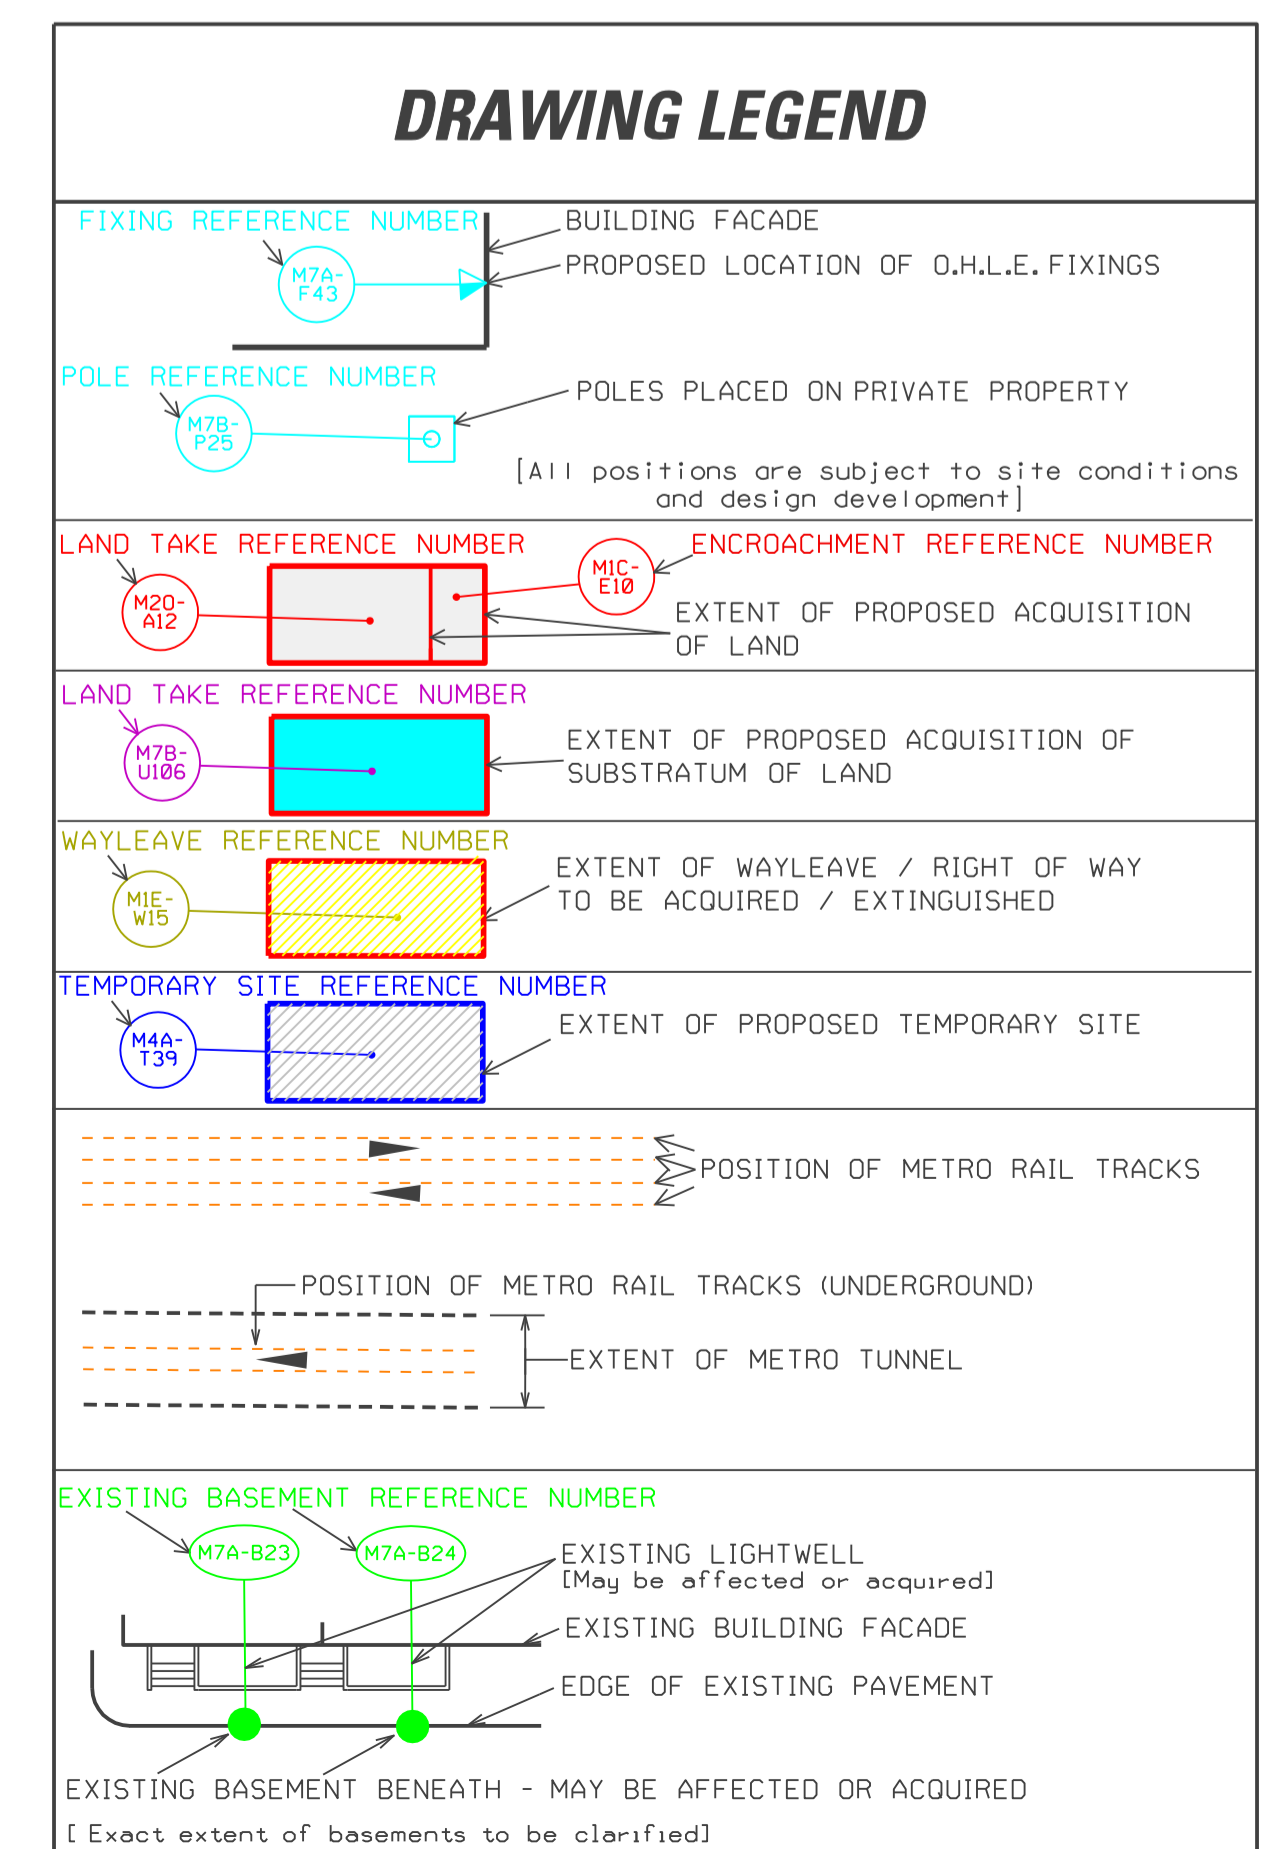

REVISION	DATE	MODIFICATION	STATUS	CHECKED/APPROVED

**RPA**  
Railway Procurement Agency

**METRO**

TITLE:  
**RAILWAY WORKS  
LINE MN - PROPERTY DETAILS  
ENNIS LANE**

PREPARED: RPA OFFICE	CHECKED: GEOFFREY FEATHERSTONE
SCALES: 1:500	APPROVED: RORY O'CONNOR
DATE: AUGUST 2008	

AREA NO. <b>101</b>	PLAN NO. MN-P 101 D-E	SUBJECT. PROPERTY
------------------------	--------------------------	----------------------

Copyright Railway Procurement Agency  
This drawing is confidential and the copyright is owned by the RPA. This drawing must not be either issued, copied or otherwise reproduced in whole or in part or used for any purpose without the prior permission of the RPA.  
All D.S. data used for plans is generated from D.S. digital data and was printed under Ordnance Survey permit no. D.S. 8821

INTERNAL DOCUMENT NUMBER	STAGE	LINE	CONTRACT	ELEMENT	DRW. NO.	DRW. REV.
	L	MN	000	PA	101005	A