



PLAN  
SCALE 1:500

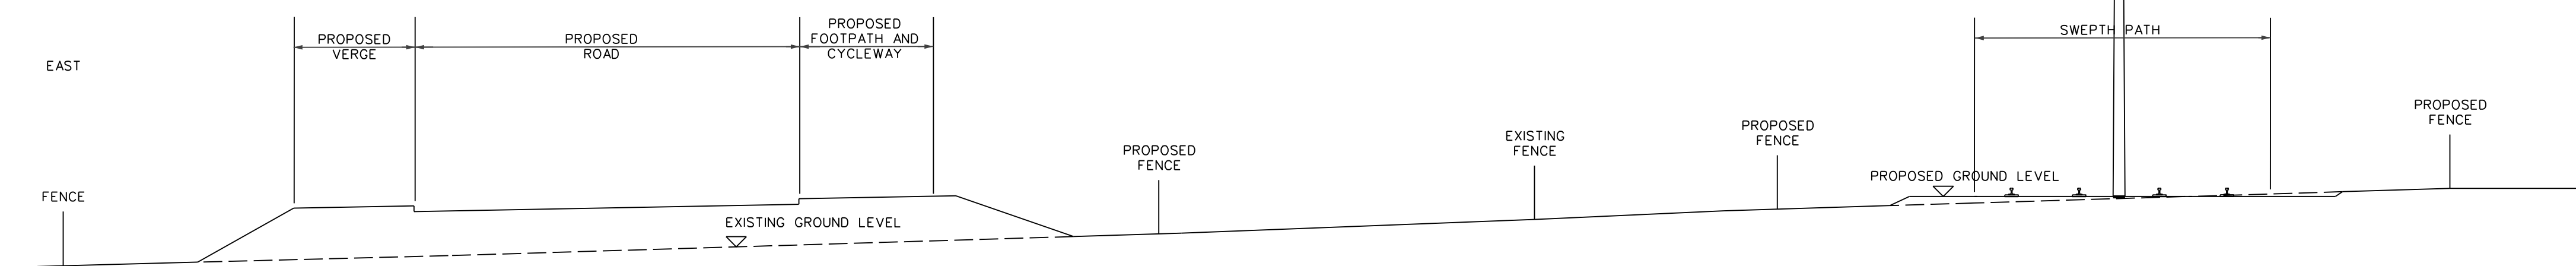

CROSS SECTION 01-06  
SCALE 1:100

**DRAWING LEGEND**

	PROPOSED OVER HEAD LINE EQUIPMENT
	POSITIONS OF POLES AND FIXINGS SUBJECT TO SITE CONDITIONS AND DESIGN DEVELOPMENT
	ANTICIPATED TRAFFIC FLOW
	PROPOSED REMOVAL OF TREES
	EXISTING TREES
	METRO STOP PLATFORM (OVERGROUND)
	NEW EDGE OF TRAFFIC LANE
	EXISTING KERB TO BE REMOVED
	METRO RAIL TRACKS (OVERGROUND)
	EDGE OF SWEEP PATH
	SHARED RUNNING WITH ROAD TRAFFIC (TYPE OF TRAFFIC INDICATED ON DRAWING)
	SEGREGATED RUNNING OR PROTECTED RUNNING
	NEW EDGE OF TRAFFIC LANE
	METRO STOP PLATFORM (UNDERGROUND)
	METRO RAIL TRACKS (UNDERGROUND)
	METRO TUNNEL EXTENTS

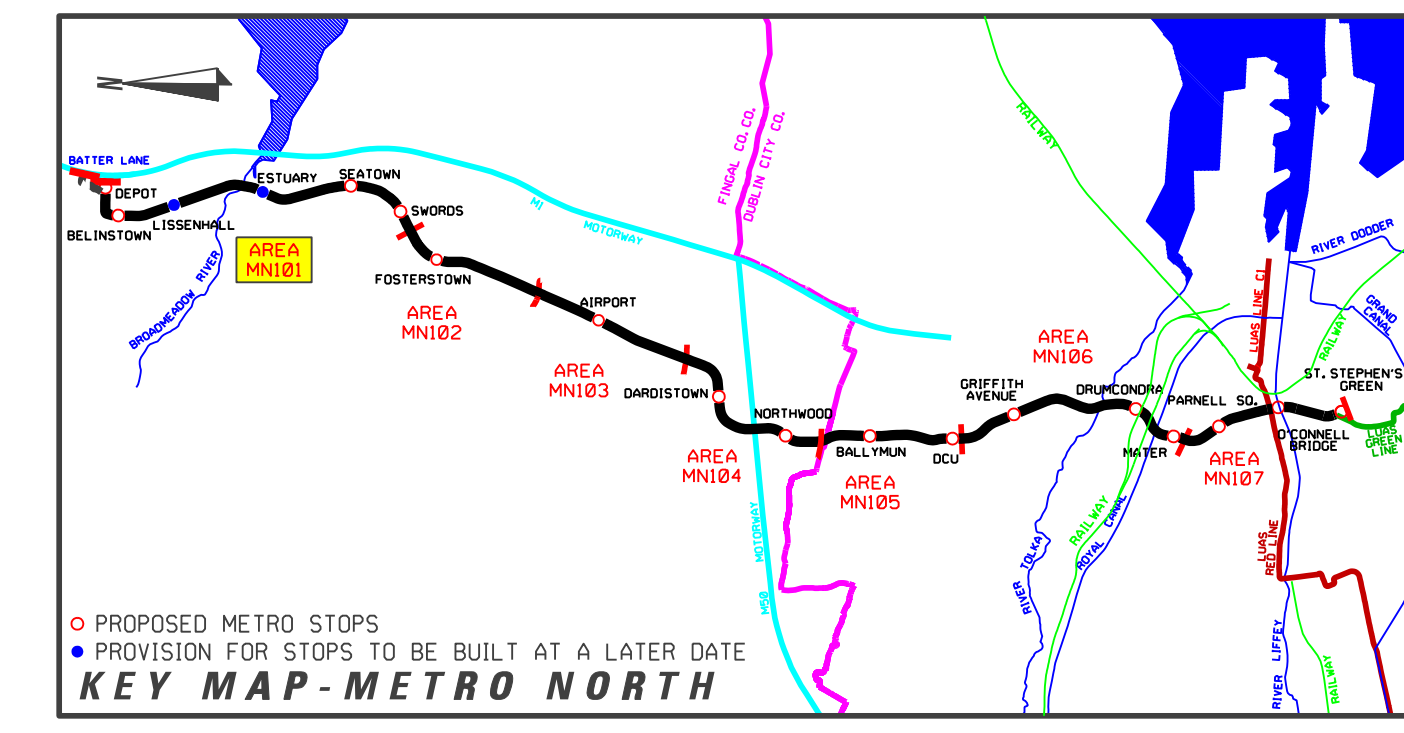

KEY MAP - METRO NORTH

REVISION	DATE	MODIFICATION	STATUS	CHECKED/APPROVED

**TITLE**  
**RAILWAY WORKS**  
**LINE MN - ALIGNMENT DETAILS**  
**ENNIS LANE TO LISSENHALL BRIDGE**

PREPARED: RPA OFFICE	CHECKED: GEOFFREY FEATHERSTONE
SCALE: 1:500	APPROVED: RORY O'CONNOR
DATE: AUGUST 2008	

AREA NO. <b>101</b>	PLAN NO. <b>MN-RO 101 E-F</b>	SUBJECT: <b>RAIL ORDER</b>
---------------------	-------------------------------	----------------------------

©Copyright Railway Procurement Agency  
 This drawing is confidential and the copyright in it is owned by the RPA. This drawing must not be either issued, copied or otherwise reproduced, in whole or in part, or used in any project without the prior permission of the RPA.  
 All U.S. data used for plans is generated from U.S. digitalized maps and was printed under Distance Survey patent no. D.C. 9877

INTERNAL DOCUMENT NUMBER	STAGE	LINE	CONTRACT	ELEMENT	DRW NO	DRW REV
	L	MN	000	GA	101006	A