
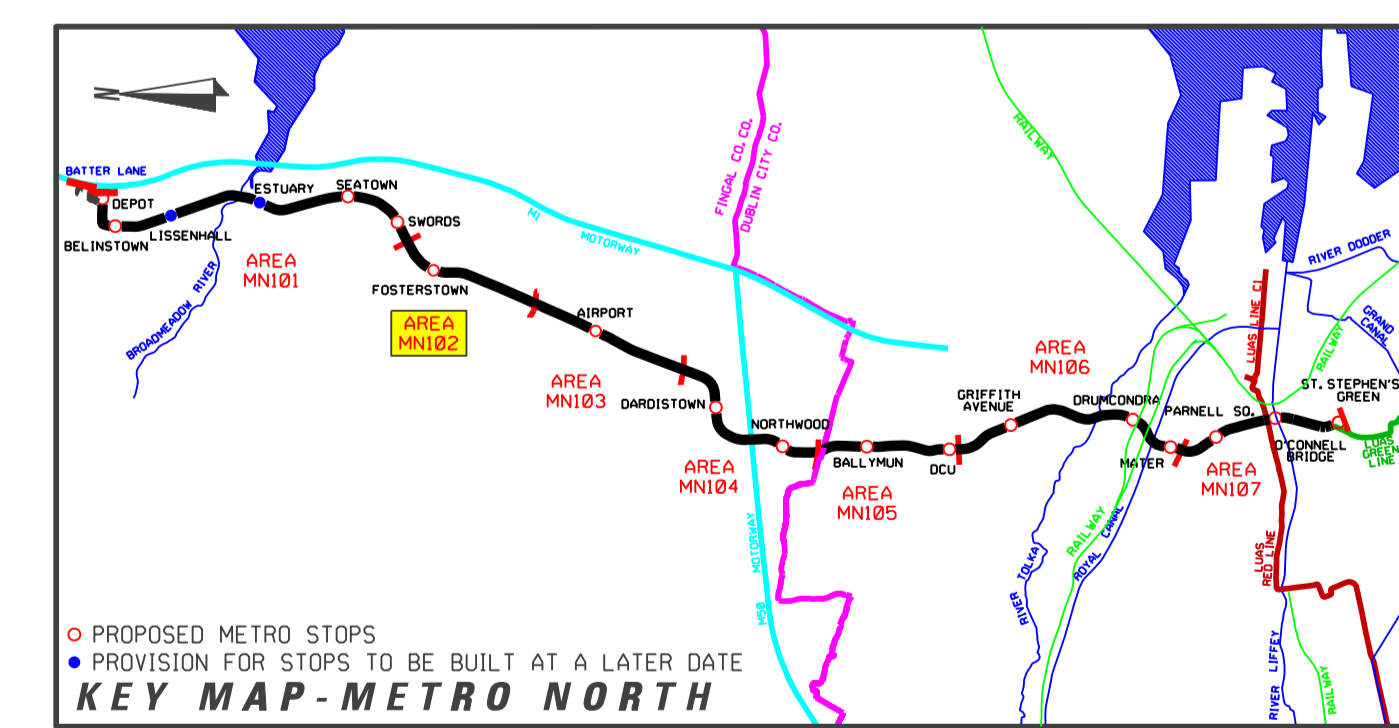


LOCATION PLAN  
Scale 1 : 500

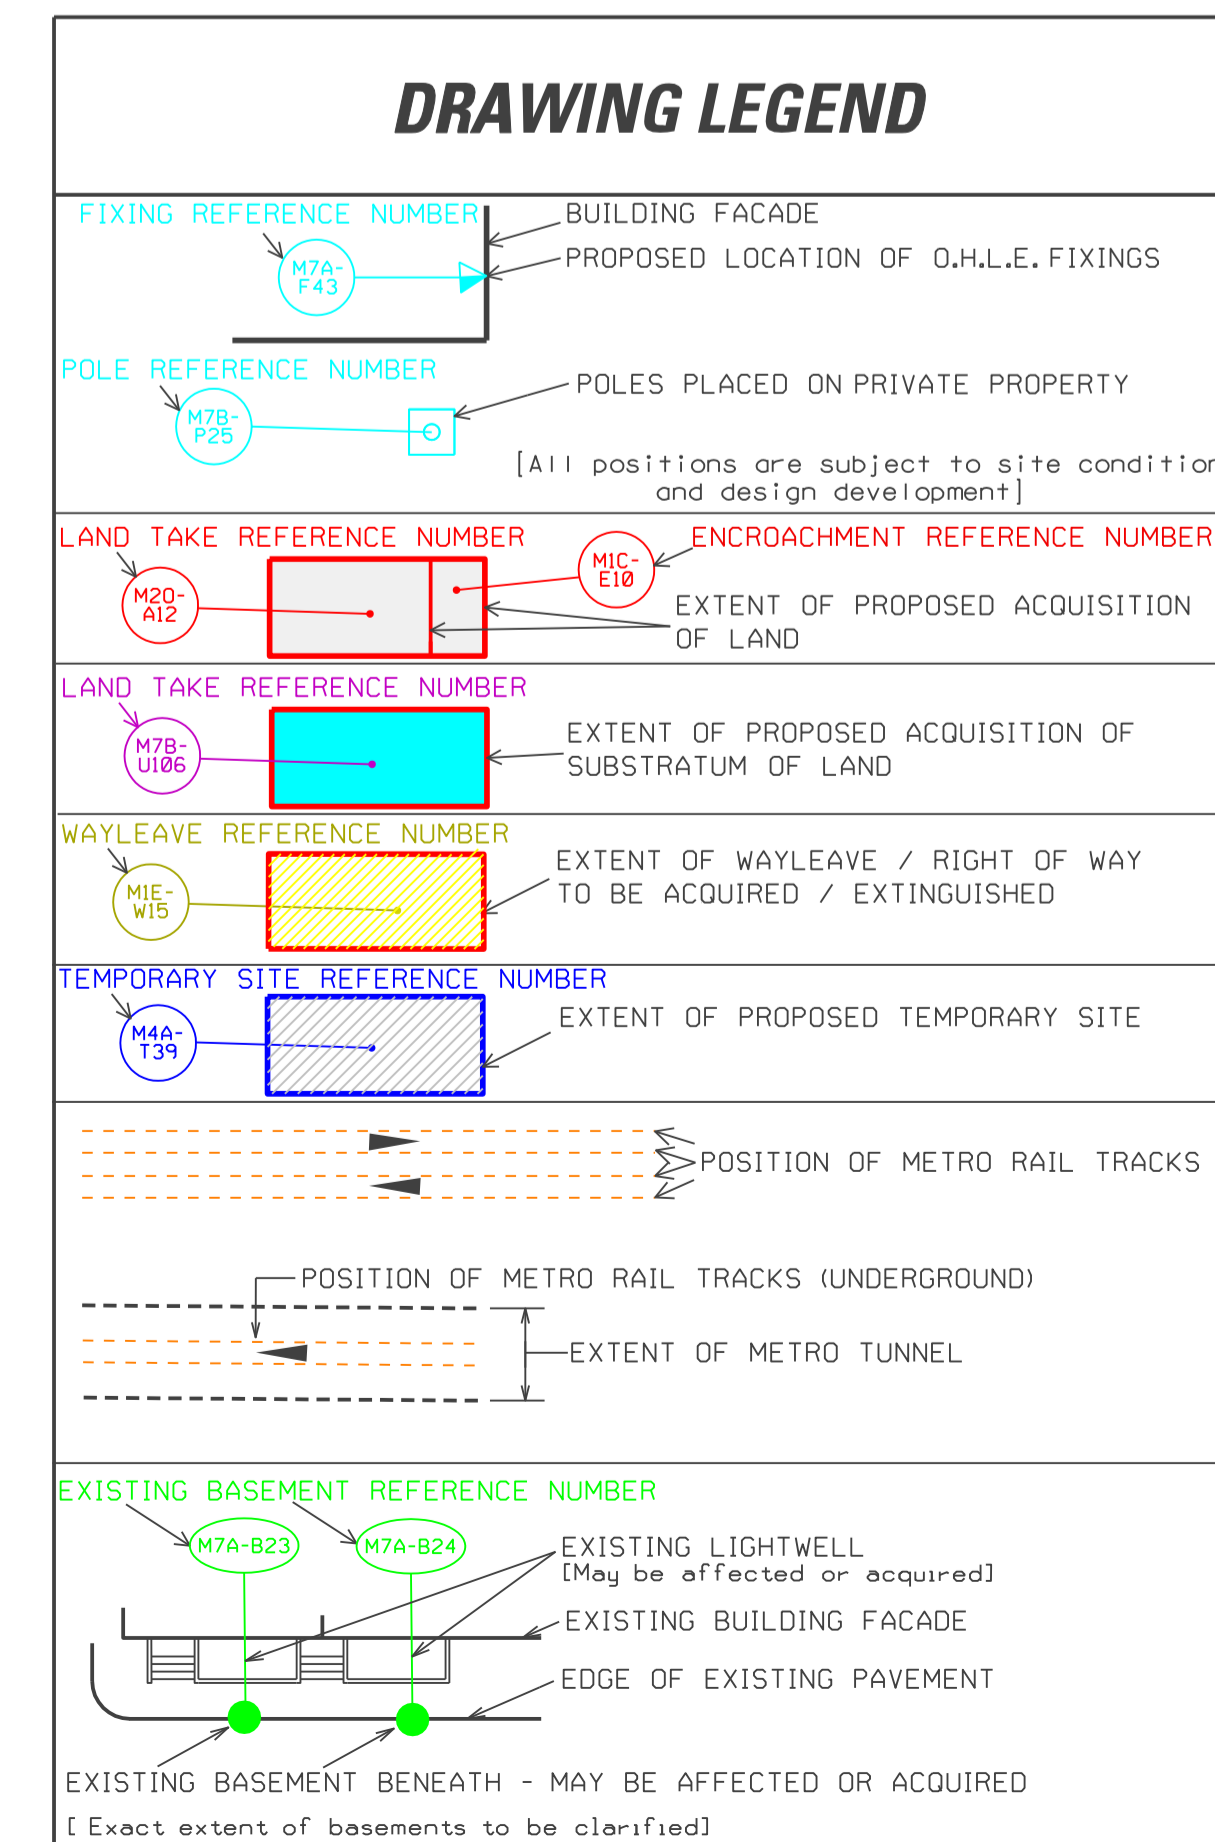

REVISION	DATE	MODIFICATION	STATUS	CHECKED/APPROVED

**RPA**  
Railway Procurement Agency

**METRO**

**RAILWAY WORKS**  
LINE MN - PROPERTY DETAILS  
CARLTON CT. TO PINNOCK HILL ROUNDABOUT

PREPARED: RPA OFFICE	CHECKED: GEOFFREY FEATHERSTONE
DATE: AUGUST 2008	APPROVED: RORY O'DONNOR

AREA NO. <b>102</b>	PLAN NO. <b>MN-P 102 0-A</b>	SUBJECT. <b>PROPERTY</b>
---------------------	------------------------------	--------------------------

©Copyright Railway Procurement Agency  
This drawing is confidential and the copyright is reserved by the RPA. This drawing must not be either issued, copied or otherwise reproduced in whole or in part or used for any purpose without the prior permission of the RPA.  
All U.S. data used for plans is generated from U.S. digitalized maps and are printed under Ordnance Survey permit no. 03.8817

INTERNAL DOCUMENT NUMBER	STAGE	LINE	CONTRACT	ELEMENT	DRW. NO.	DRW. REV.
	L	MN	000	PA	102001	A