
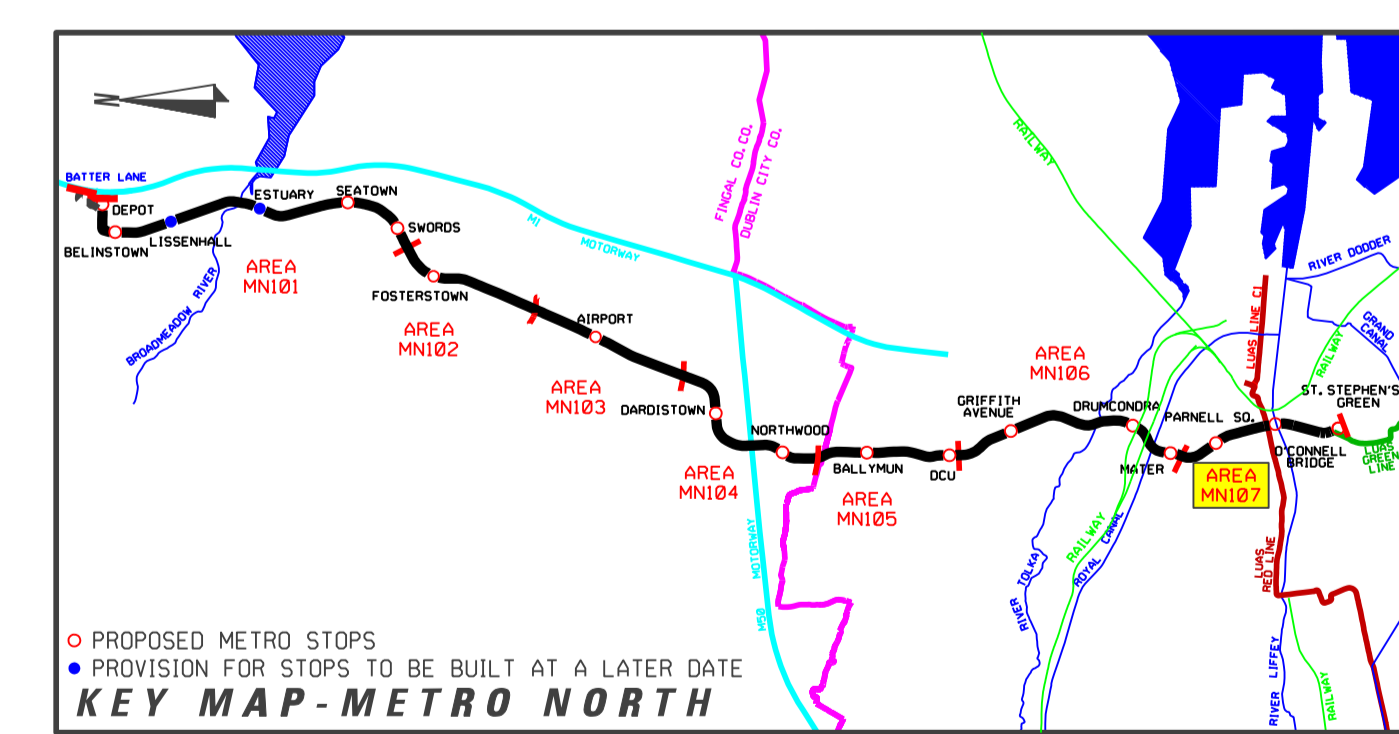


LOCATION PLAN
Scale 1 : 500

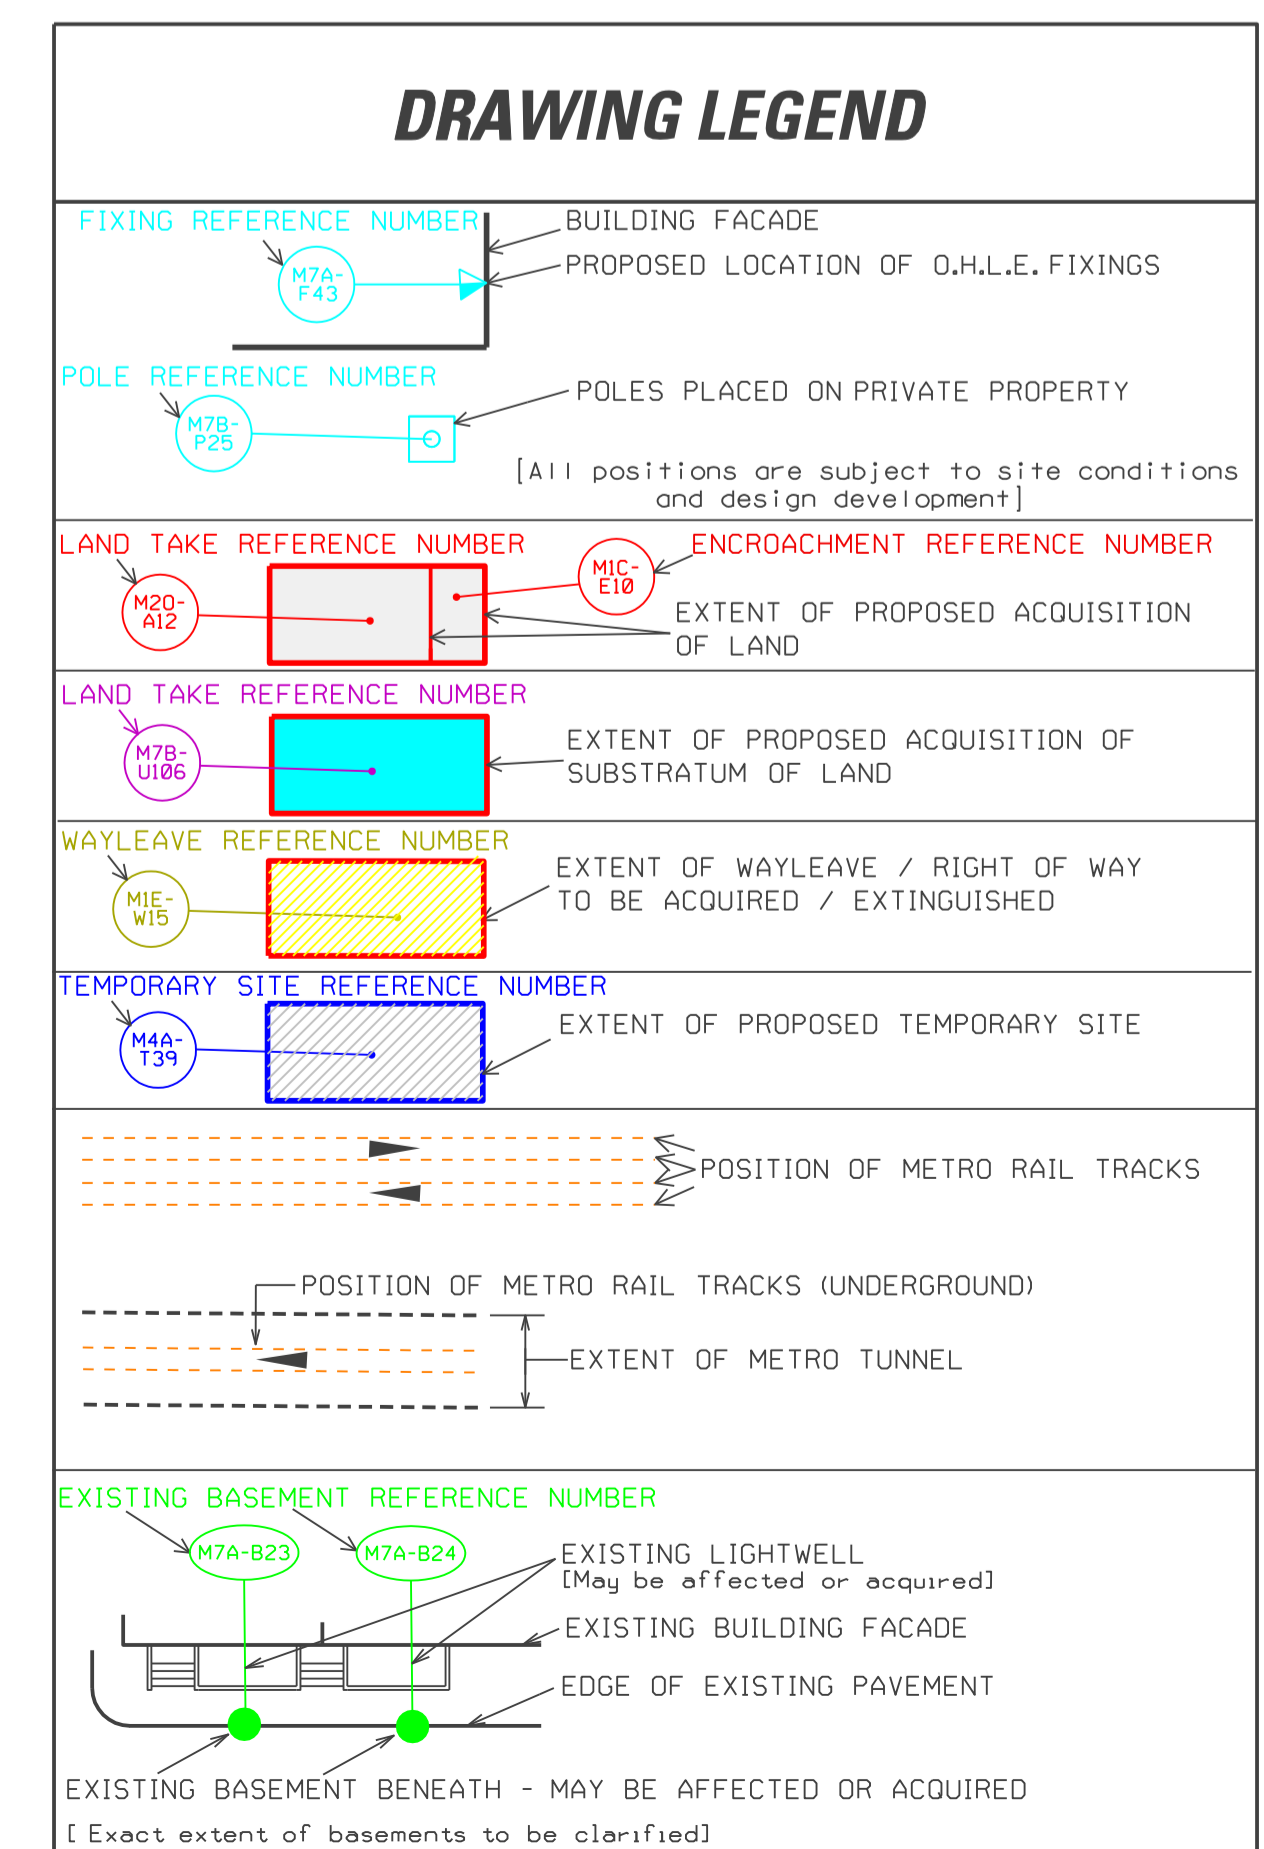

REVISION	DATE	MODIFICATION	STATUS	CHECKED/APPROVED

RPA
Railway Procurement Agency

METRO

TITLE
RAILWAY WORKS
LINE MN - PROPERTY DETAILS
CAVENDISH ROW TO PRINCE'S STREET NORTH

PREPARED: RPA OFFICE	CHECKED: GEOFFREY FEATHERSTONE
SCALES: 1 : 500	APPROVED: RORY O'CONNOR
DATE: AUGUST 2008	

AREA NO. 107	PLAN NO. MN-P 107 A-B	SUBJECT PROPERTY
------------------------	--------------------------	---------------------

©Copyright Railway Procurement Agency
This drawing is confidential and the copyright is owned by the RPA. This drawing must not be either loaned, copied or otherwise reproduced or copied or used for any purpose without the prior permission of the RPA.
All U.S. data used for plans is government from U.S. digital maps and was printed under Ordnance Survey permit no. 03.0812

INTERNAL DOCUMENT NUMBER	STAGE	LINE	CONTRACT	ELEMENT	DRW NO.	DRW REV.
	L	MN	000	PA	107002	A