
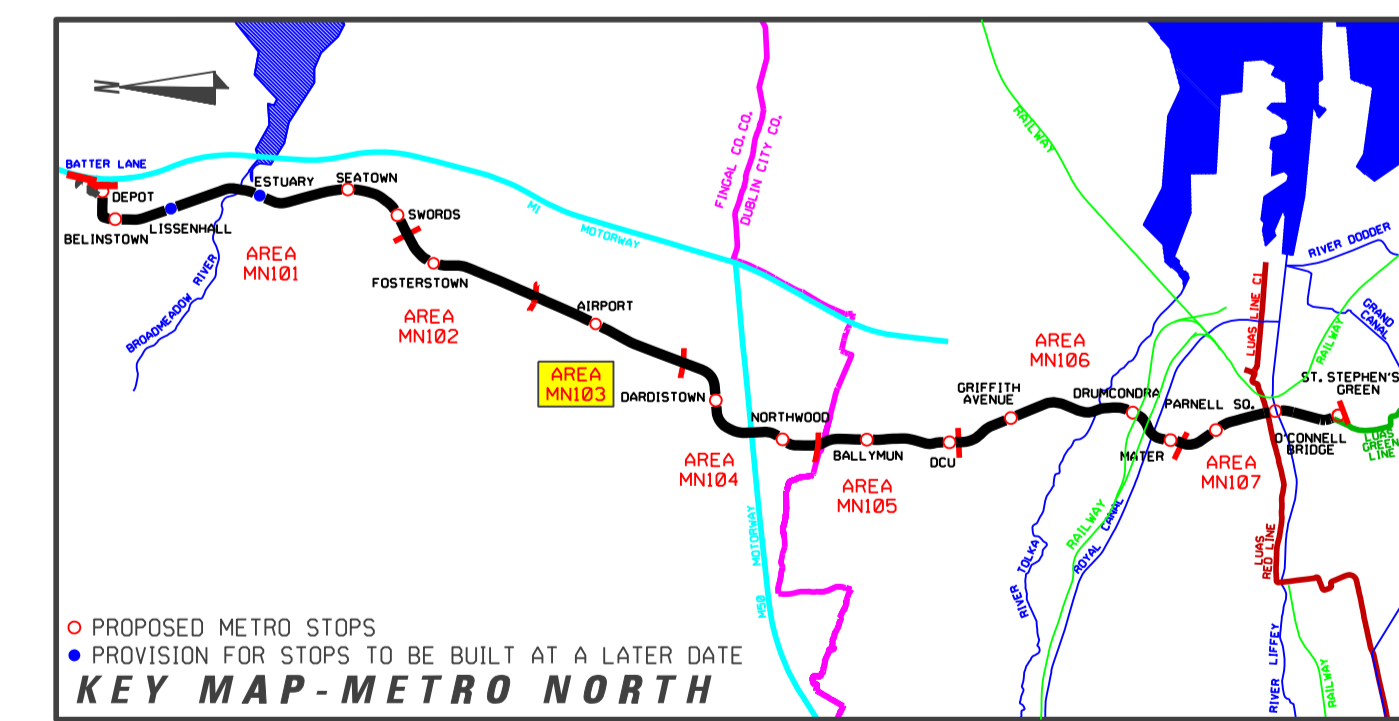


LOCATION PLAN
Scale 1 : 500

©Copyright Railway Procurement Agency
This drawing is confidential and the copyright is reserved by the RPA. This drawing must not be either issued, copied or otherwise reproduced or referred to in part or used for any purpose without the prior permission of the RPA.
All D.S. data used for plans is generated from D.S. digital data and are printed under Ordnance Survey permit no. D.S. 8821

| | | | | | | |
|--------------------------|-------|------|----------|---------|---------|----------|
| INTERNAL DOCUMENT NUMBER | STAGE | LINE | CONTRACT | ELEMENT | DRW NO. | DRW REV. |
| | L | MN | 000 | PA | 103003 | A |

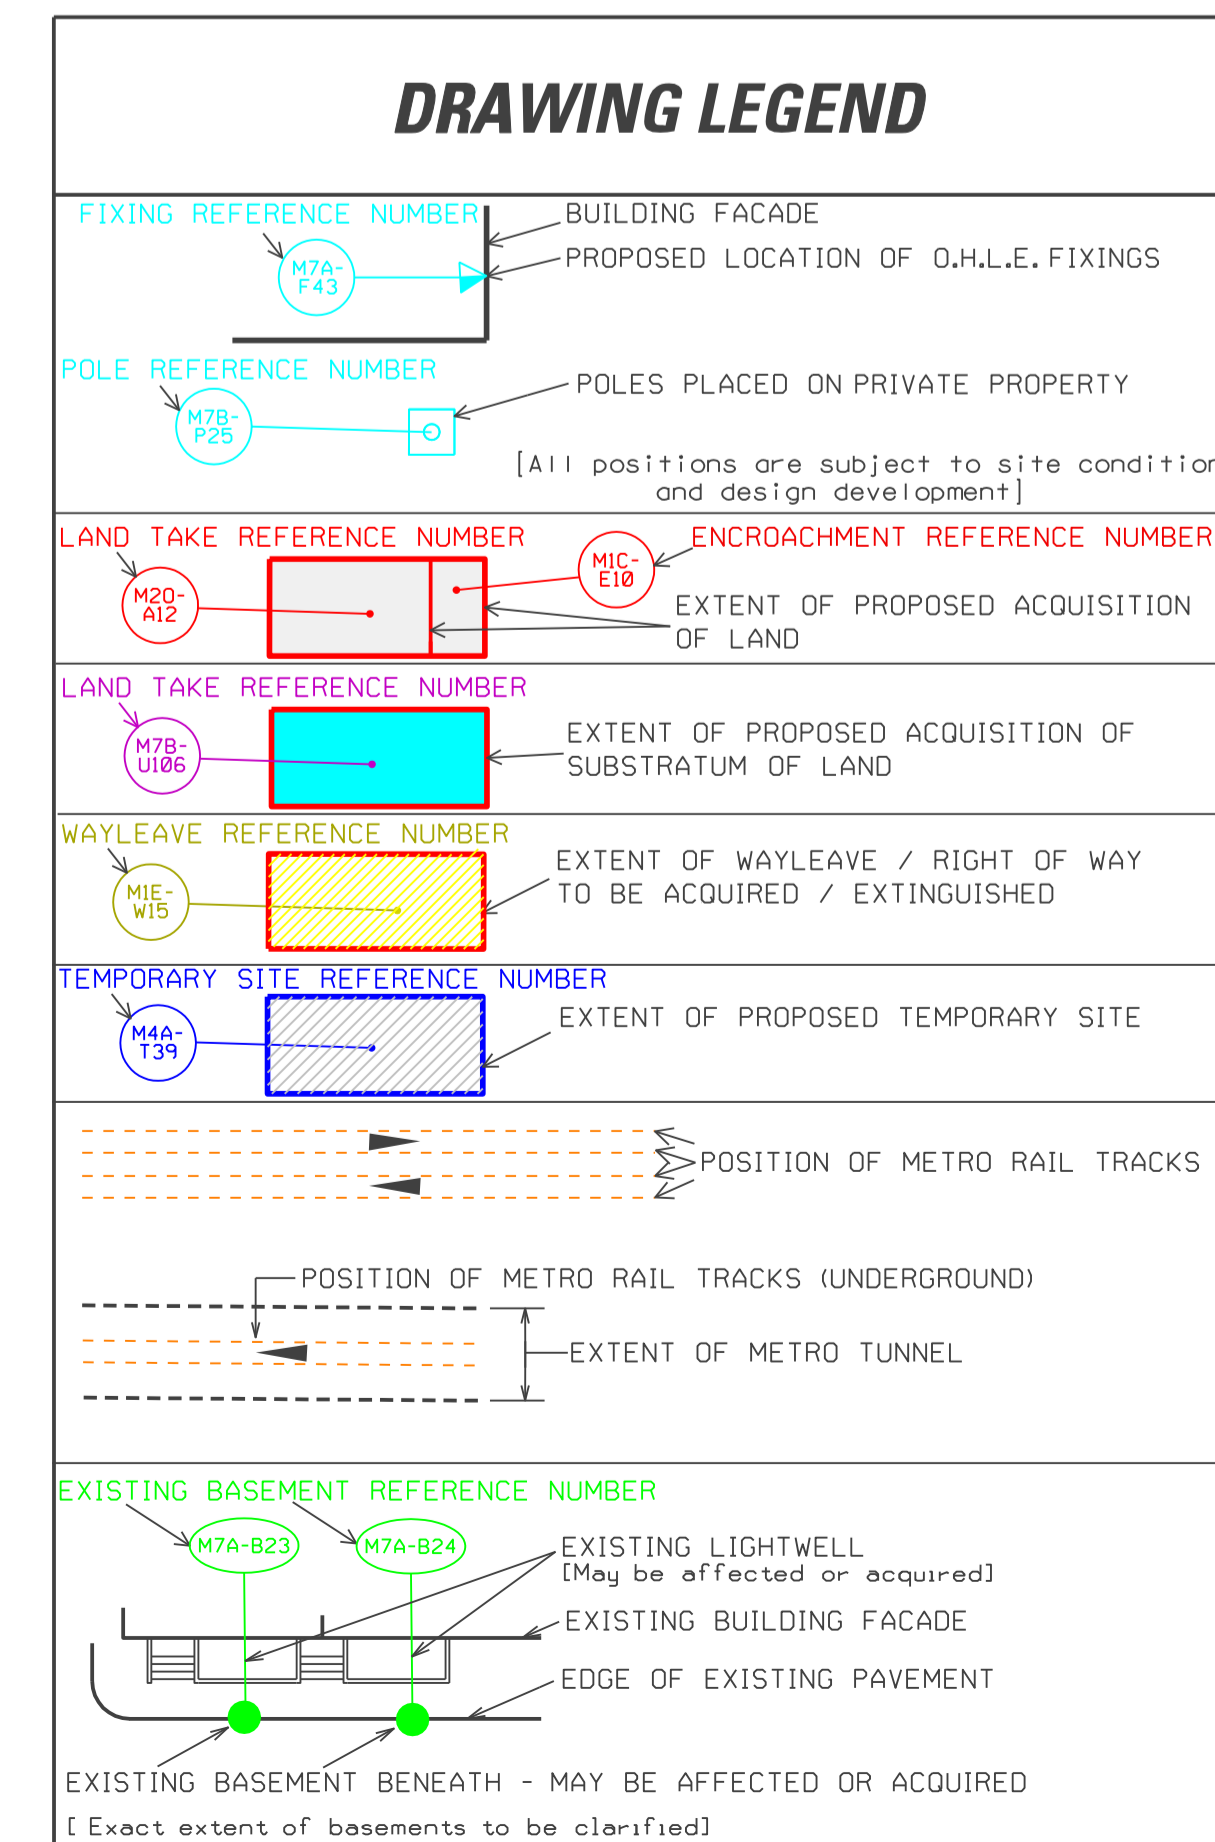

| REVISION | DATE | MODIFICATION | STATUS | CHECKED/APPROVED |
|----------|------|--------------|--------|------------------|
| | | | | |

Railway Procurement Agency

TITLE

RAILWAY WORKS

LINE MN - PROPERTY DETAILS

AIRPORT

| | |
|----------------------|--------------------------------|
| PREPARED: RPA OFFICE | CHECKED: GEOFFREY FEATHERSTONE |
| SCALES: 1 : 500 | APPROVED: RORY O'DONNOR |
| DATE: AUGUST 2008 | |

| | | |
|------------|---------------------|-----------------|
| AREA NO. | PLAN NO. | SUBJECT |
| 103 | MN-P 103 B-C | PROPERTY |