


**STREET LEVEL PLAN**  
SCALE 1:200


REFERENCE RELATED DRAWINGS  
FOR 1:500 PLAN DRAWING SEE  
RAIL ORDER PLAN No.  
MN-RO 107 B-C (L/MN/000/GA/107003A) AND ALSO SEE  
BAILEY BRIDGE ELEVATIONS  
MN-BR 107 B-C2 (L/MN/000/BS/107002A)

**LEGEND**

	GRANITE		EXISTING TREE
	GRANITE SETTS		EXISTING TREE REMOVED
	DETERRENT PAVING		NEW TREE
	EXISTING KERB REMOVED		EDGE PLANTING
	EXISTING BUILDING LINE		Tree Pit
	STRUCTURES TO BE REMOVED		HEDGE
	SWEPT PATH EDGE		LOW LYING GROUND COVER
	POLE SUPPORT		GRASS AREA
	DIRECTION OF TRAFFIC FLOW		PLATFORM - GRANITE SLABS

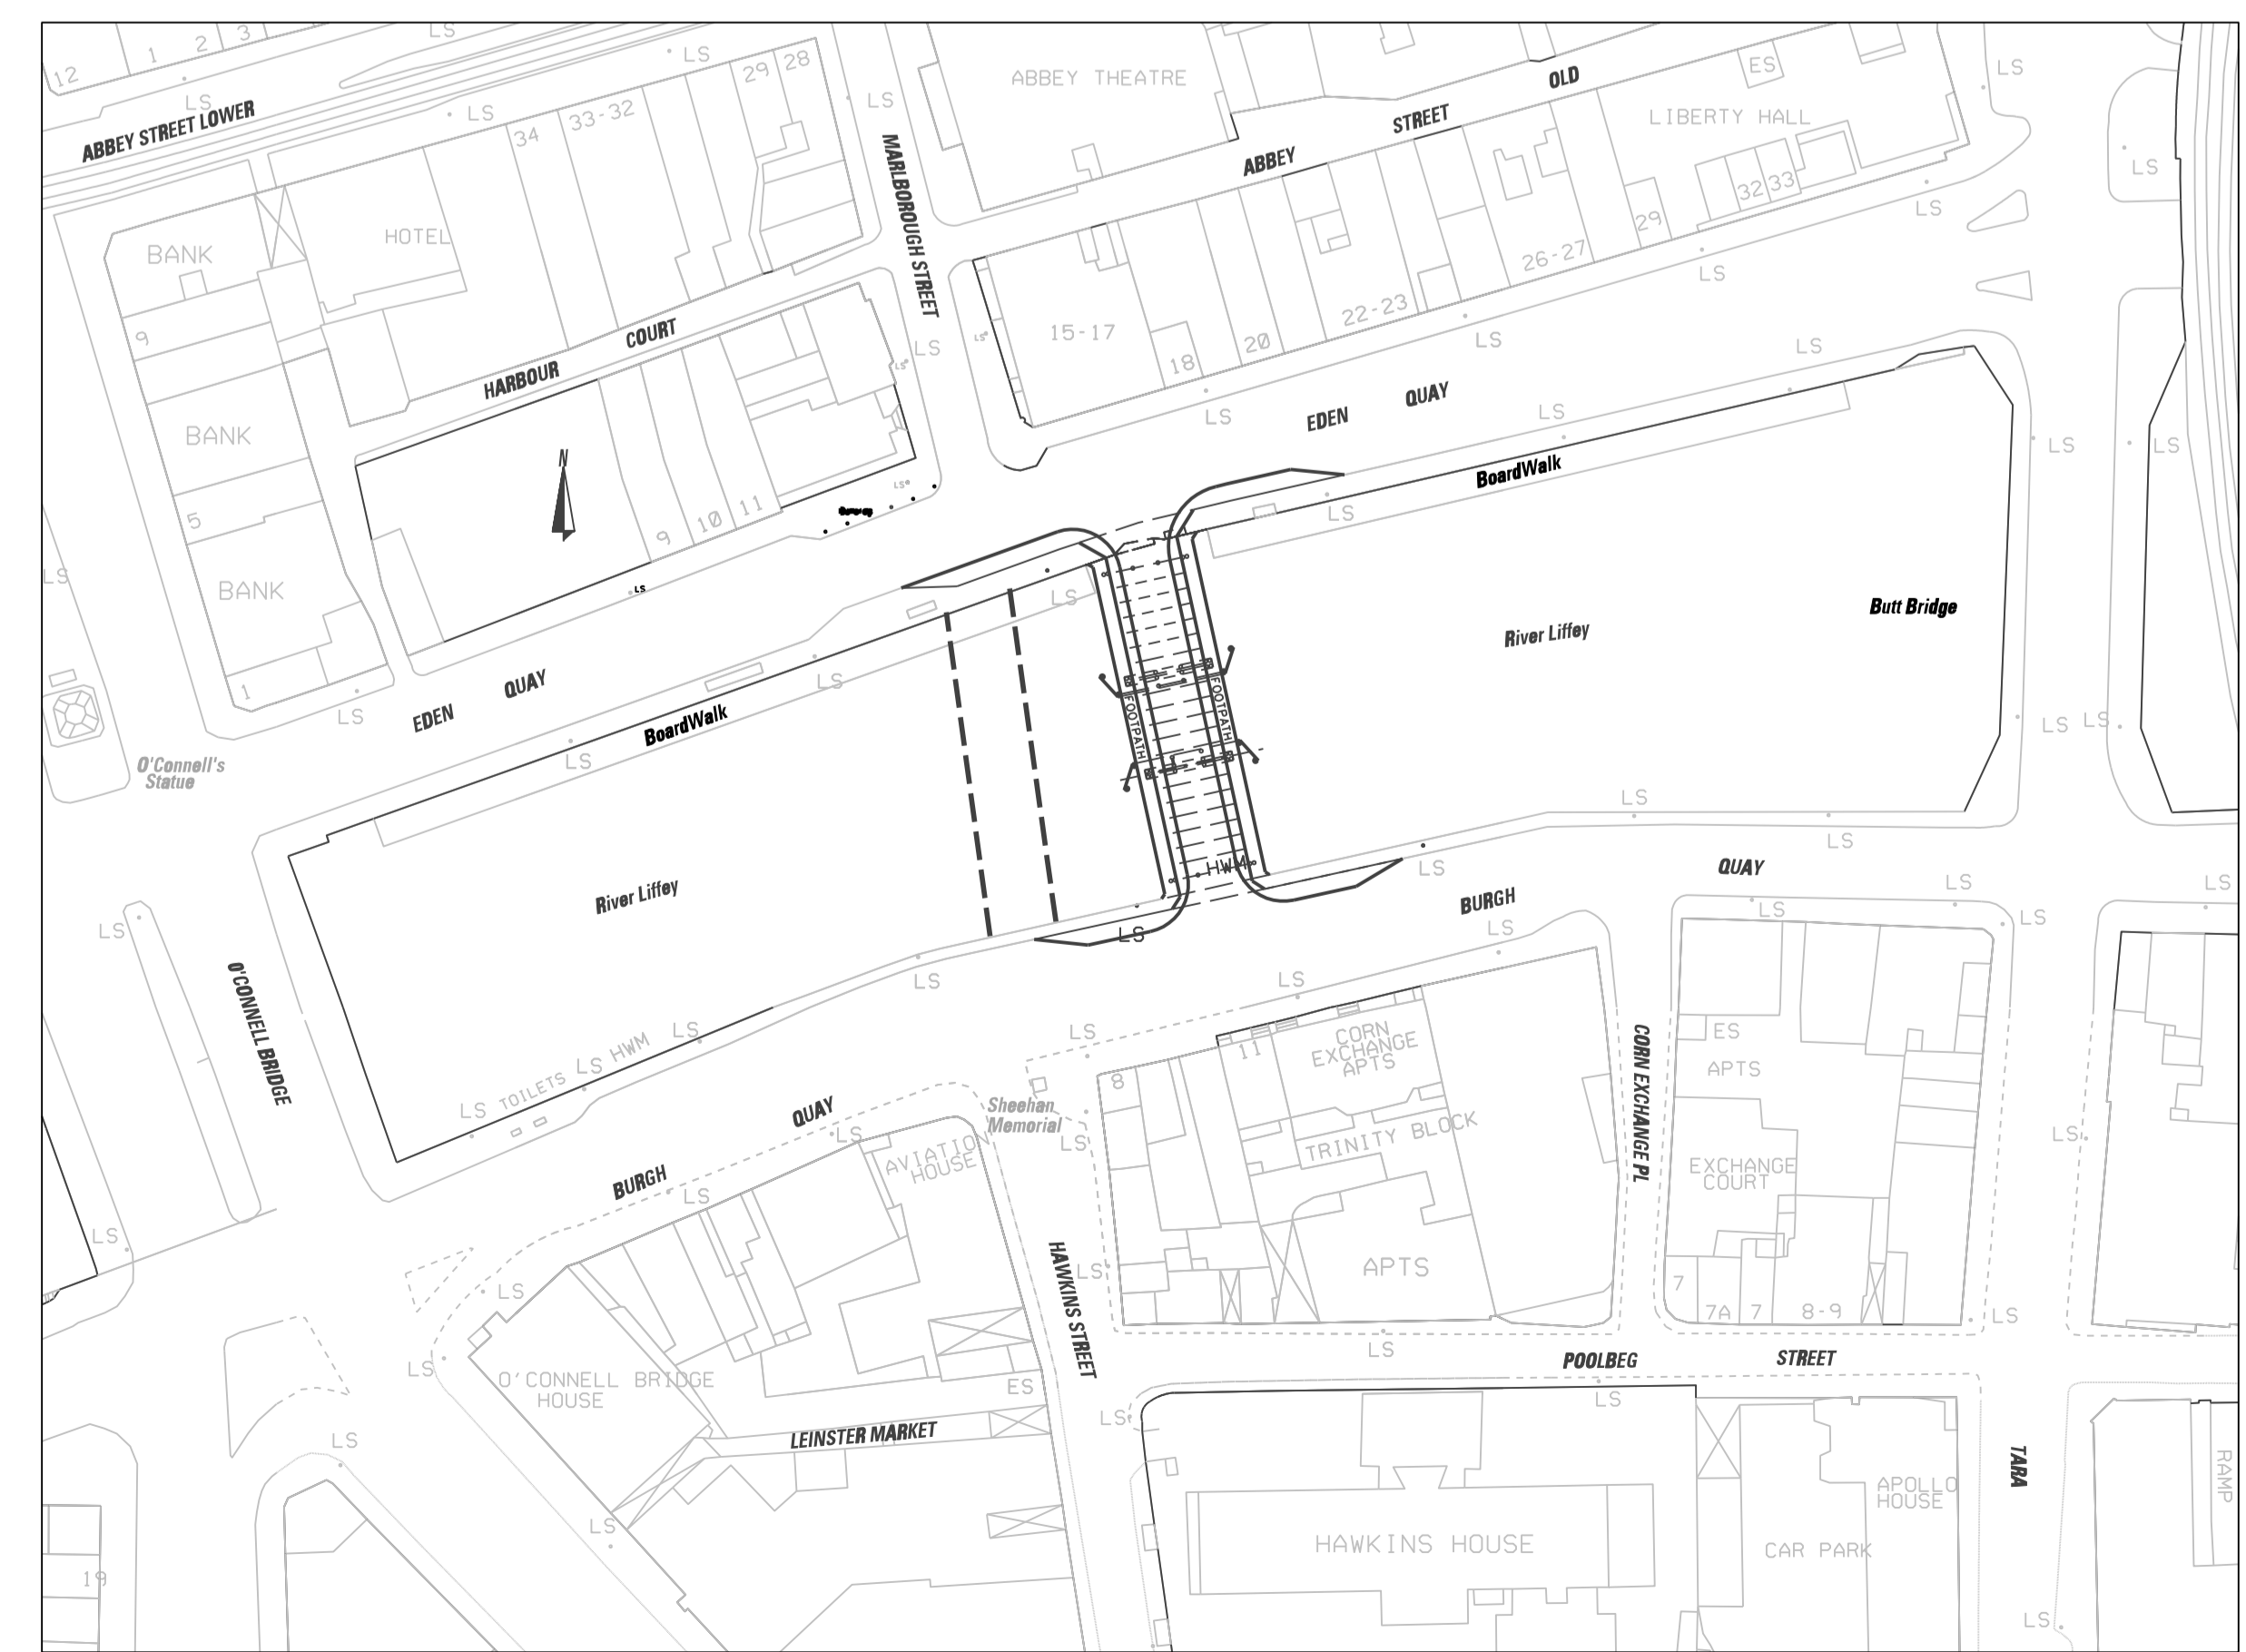

**LOCATION MAP**  
SCALE 1:1000

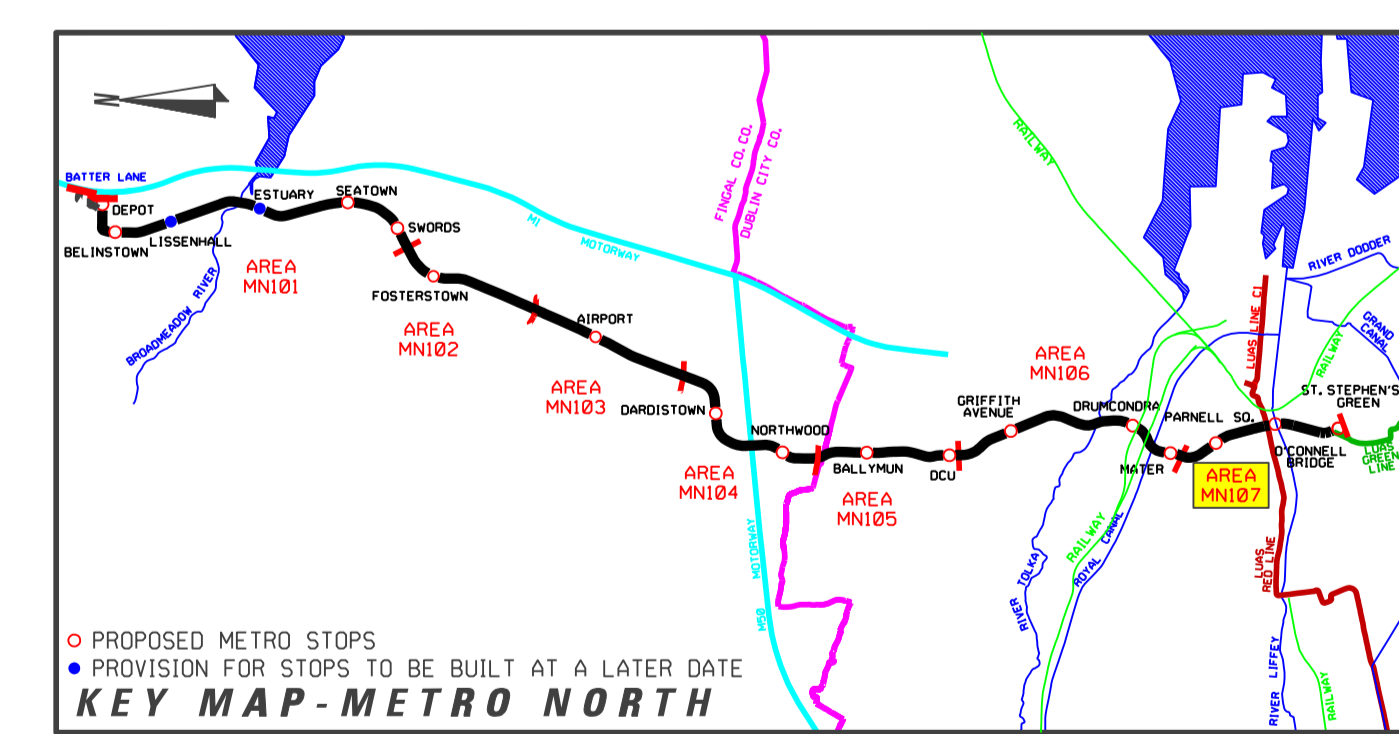

REVISION	DATE	MODIFICATION	STATUS	CHECKED/APPROVED

	<small>         RPA          Railway Procurement Agency          100 Park Road          Parnassus Business Centre          Parkgate Street          Dublin 8, Ireland          Phone: +353 1 468 1888          Fax: +353 1 468 1891          www.rpa.ie       </small>	
--	--	--

TITLE: **RAILWAY WORKS**  
LINE MN - STRUCTURES  
BAILEY BRIDGE PLAN AND LOCATION MAP

PREPARED: RPA OFFICE	CHECKED: GEOFFREY FEATHERSTONE
SCALE(S): 1:200, 1:1000	APPROVED: RORY O'CONNOR
DATE: AUGUST 2008	

AREA NO. <b>107</b>	PLAN NO. MN-BR 107 B-C1	SUBJECT RAIL ORDER
------------------------	----------------------------	-----------------------

Copyright Railway Procurement Agency  
This drawing is confidential and the copyright in it is owned by the RPA. This drawing must not be either issued,  
copied or otherwise reproduced in whole or in part or used for any purpose without the prior permission of the RPA.  
All B.S. data used for plans is generated from B.S. digital maps and are printed under Ordnance Survey permit no. 03.0812

INTERNAL DOCUMENT NUMBER	STAGE	LINE	CONTRACT	ELEMENT	DRW NO.	DRW REV.
	L	MN	000	BS	107001	A