



FOR DETAILS OF PROPOSED AIRPORT SOUTH VENTILATION BUILDING REFER TO PLAN No. MN-VT 104 O-A (L/MN/000/VB/104001/A)

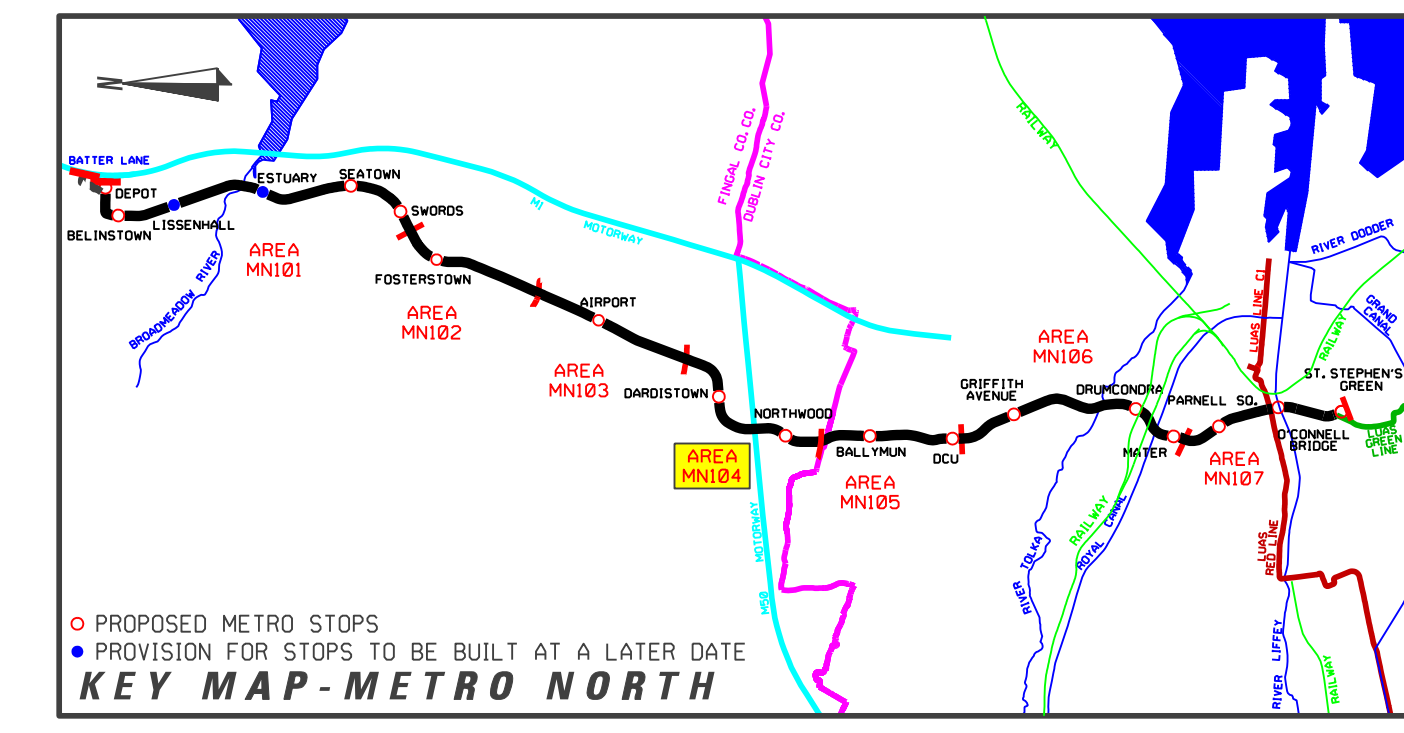

PLAN  
SCALE 1:500

INTERNAL DOCUMENT NUMBER	STAGE	LINE	CONTRACT	ELEMENT	DRW NO	DRW REV
	L	MN	000	GA	104001	A

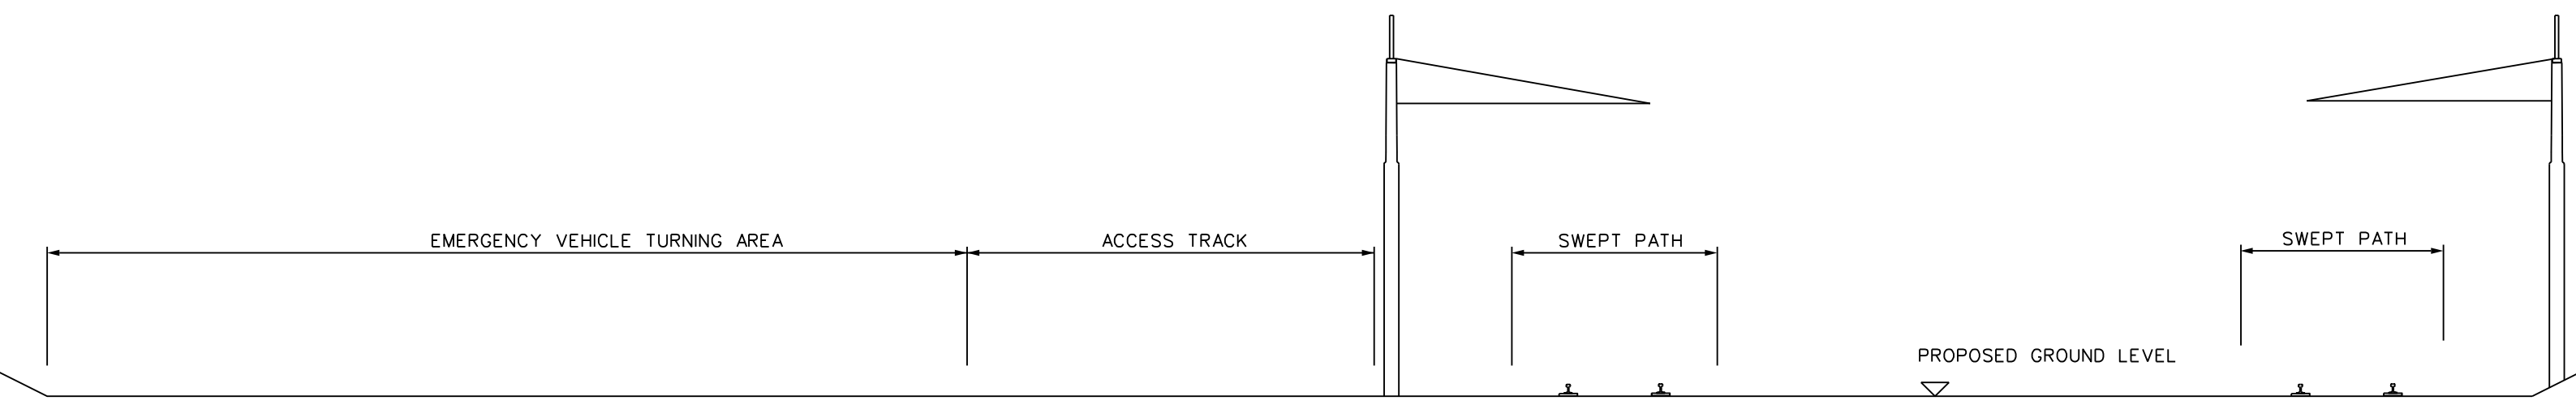

REVISION	DATE	MODIFICATION	STATUS	CHECKED/APPROVED




TITLE:  
**RAILWAY WORKS  
LINE MN - ALIGNMENT DETAILS  
PERIMETER ROAD TO DARDISTOWN**

PREPARED: RPA OFFICE	CHECKED: GEOFFREY FEATHERSTONE
SCALE: 1:500	APPROVED: RORY O'CONNOR
DATE: AUGUST 2008	

AREA NO. <b>104</b>	PLAN NO. MN-RO 104 O-A	SUBJECT: RAIL ORDER
------------------------	---------------------------	------------------------