



PLAN
Scale 1 : 500

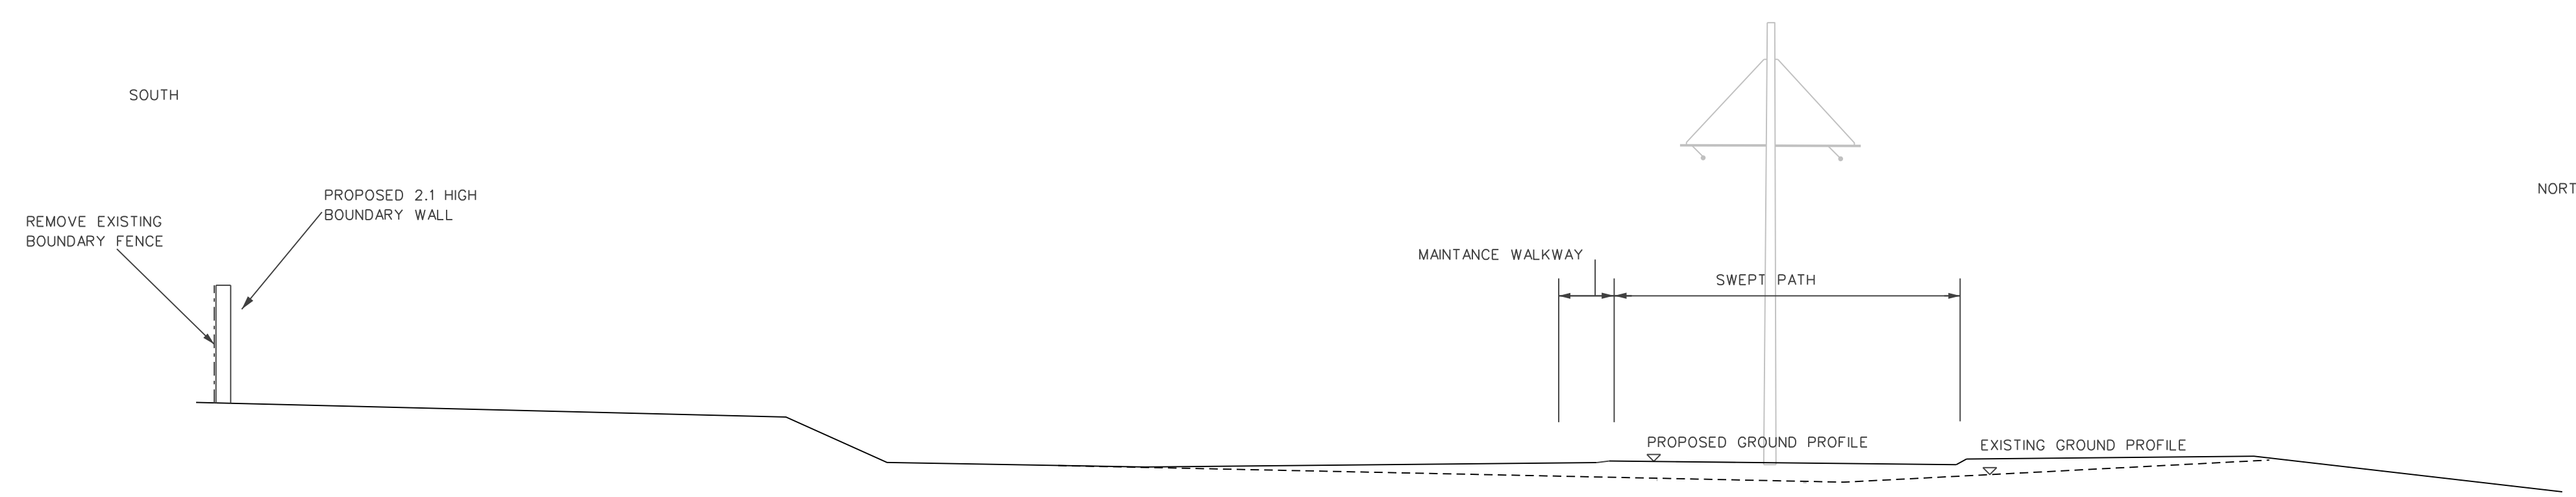

PROPOSED CROSS SECTION
1:100

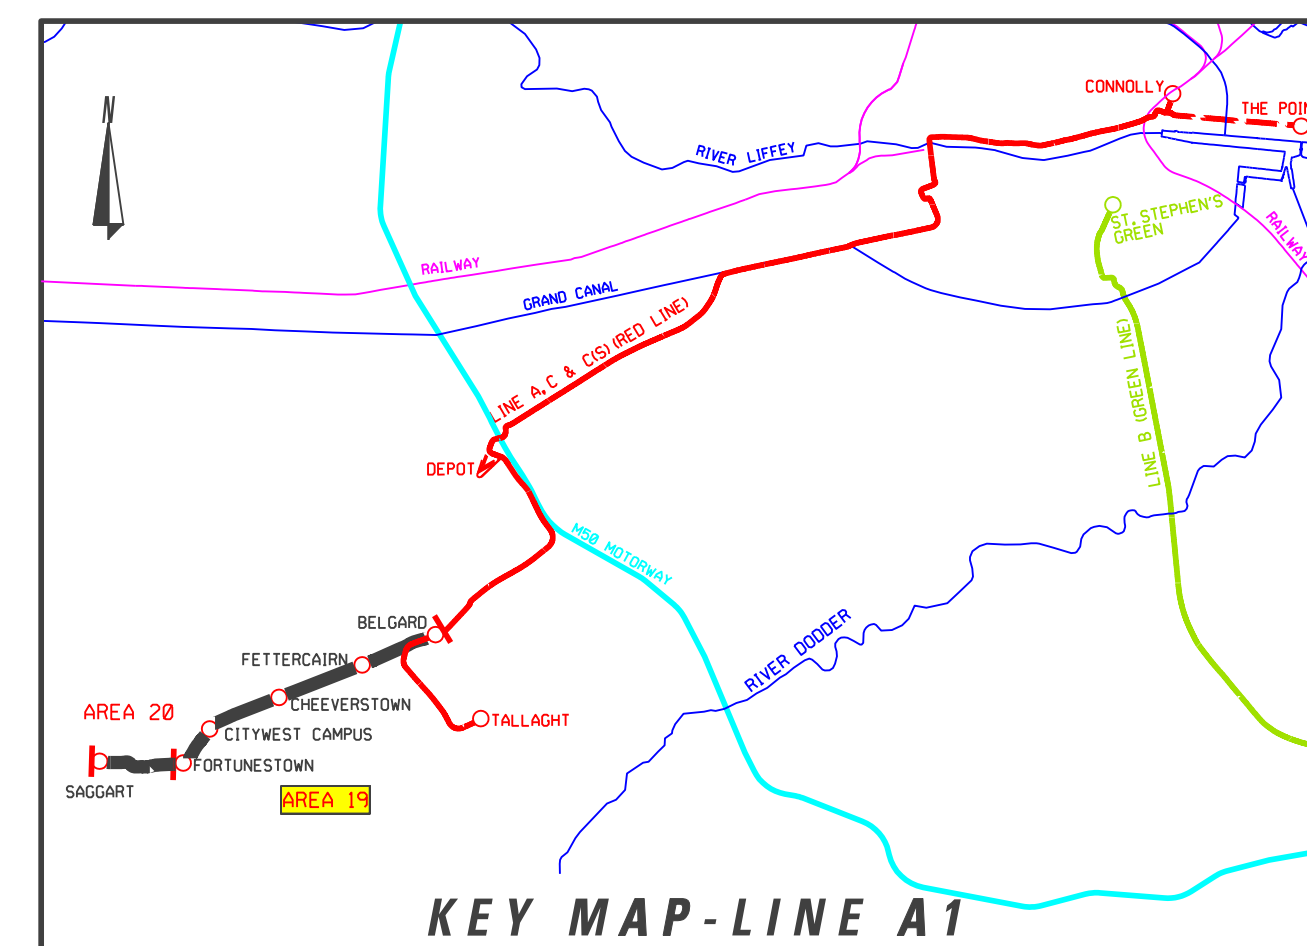

KEY MAP - LINE A1

DRAWING LEGEND

	SCALE BUILDINGS & LINES
	PROPOSED OVER HEAD LINE EQUIPMENT
	POSITIONS OF POLES AND FIXINGS
	ANTICIPATED TRAFFIC FLOW
	PROPOSED REMOVAL OF TREES
	EXISTING TREES
	LRT STOP PLATFORM
	NEW EDGE OF TRAFFIC LANE
	EXISTING KERB TO BE REMOVED
	LRT RAIL TRACKS
	EDGE OF SWEEP PATH
	SHARED RUNNING WITH ROAD TRAFFIC (TYPE OF TRAFFIC INDICATED ON DRAWING)
	SEGREGATED RUNNING OR PROTECTED RUNNING
	NEW EDGE OF TRAFFIC LANE

REVISION	DATE	MODIFICATION	STATUS	CHECKED/APPROVED

 Railway Procurement Agency	Client/Architect LUAS
	Project/Contract Name Light Rail Project No. 19007

TITLE
LIGHT RAILWAY WORKS
LINE A1 - ALIGNMENT DETAILS
ARD MOR COURT TO CITYWEST CAMPUS

PREPARED: RPA OFFICE	CHECKED: DEREK TIERNEY
SCALES: 1:500 1:100	APPROVED: MICHAEL SHEEDY
DATE: NOVEMBER 2007	

AREA NO. 19	PLAN NO. A1-RO 19 F-G	SUBJECT RAIL ORDER
-----------------------	---------------------------------	------------------------------

©Copyright Railway Procurement Agency
This drawing is confidential and the copyright is held by the RPA. This drawing must not be either loaned, copied or otherwise reproduced in whole or in part or used for any purpose without the prior permission of the RPA.
All U.S. data used for plans is generated from U.S. digitalized maps and is provided under Database Source permit no. 03-0027

INTERNAL DOCUMENT NUMBER	STAGE	LINE	CONTRACT	ELEMENT	DRW NO	DRW REV
	L	A1	000	GA	19007	A