





PLAN
SCALE 1:500

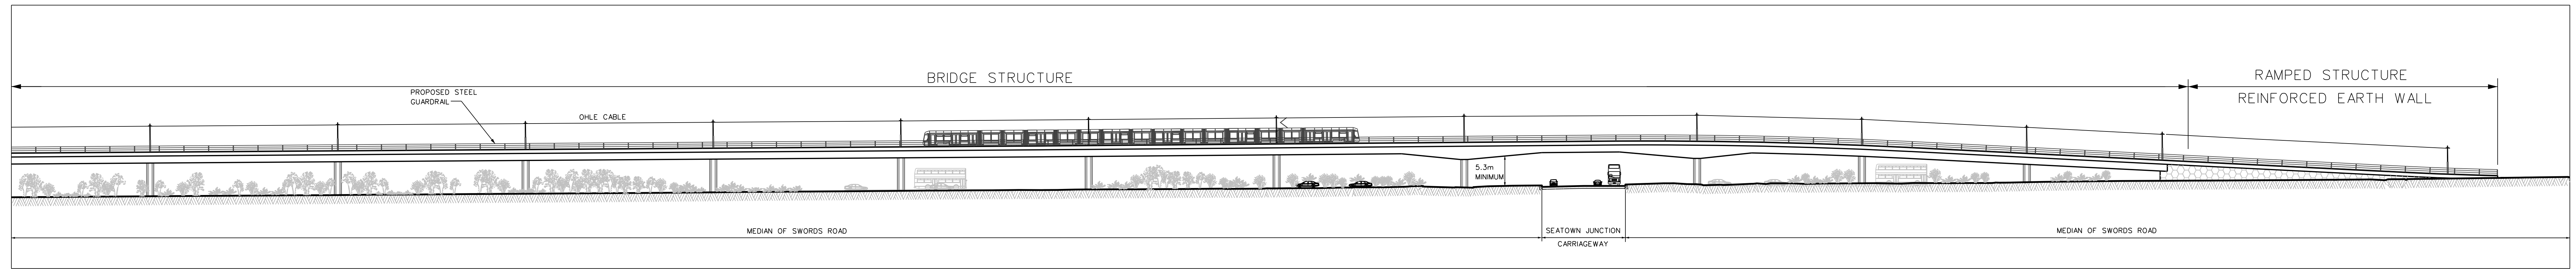

STRAIGHTENED ELEVATION A-A
SCALE 1:500

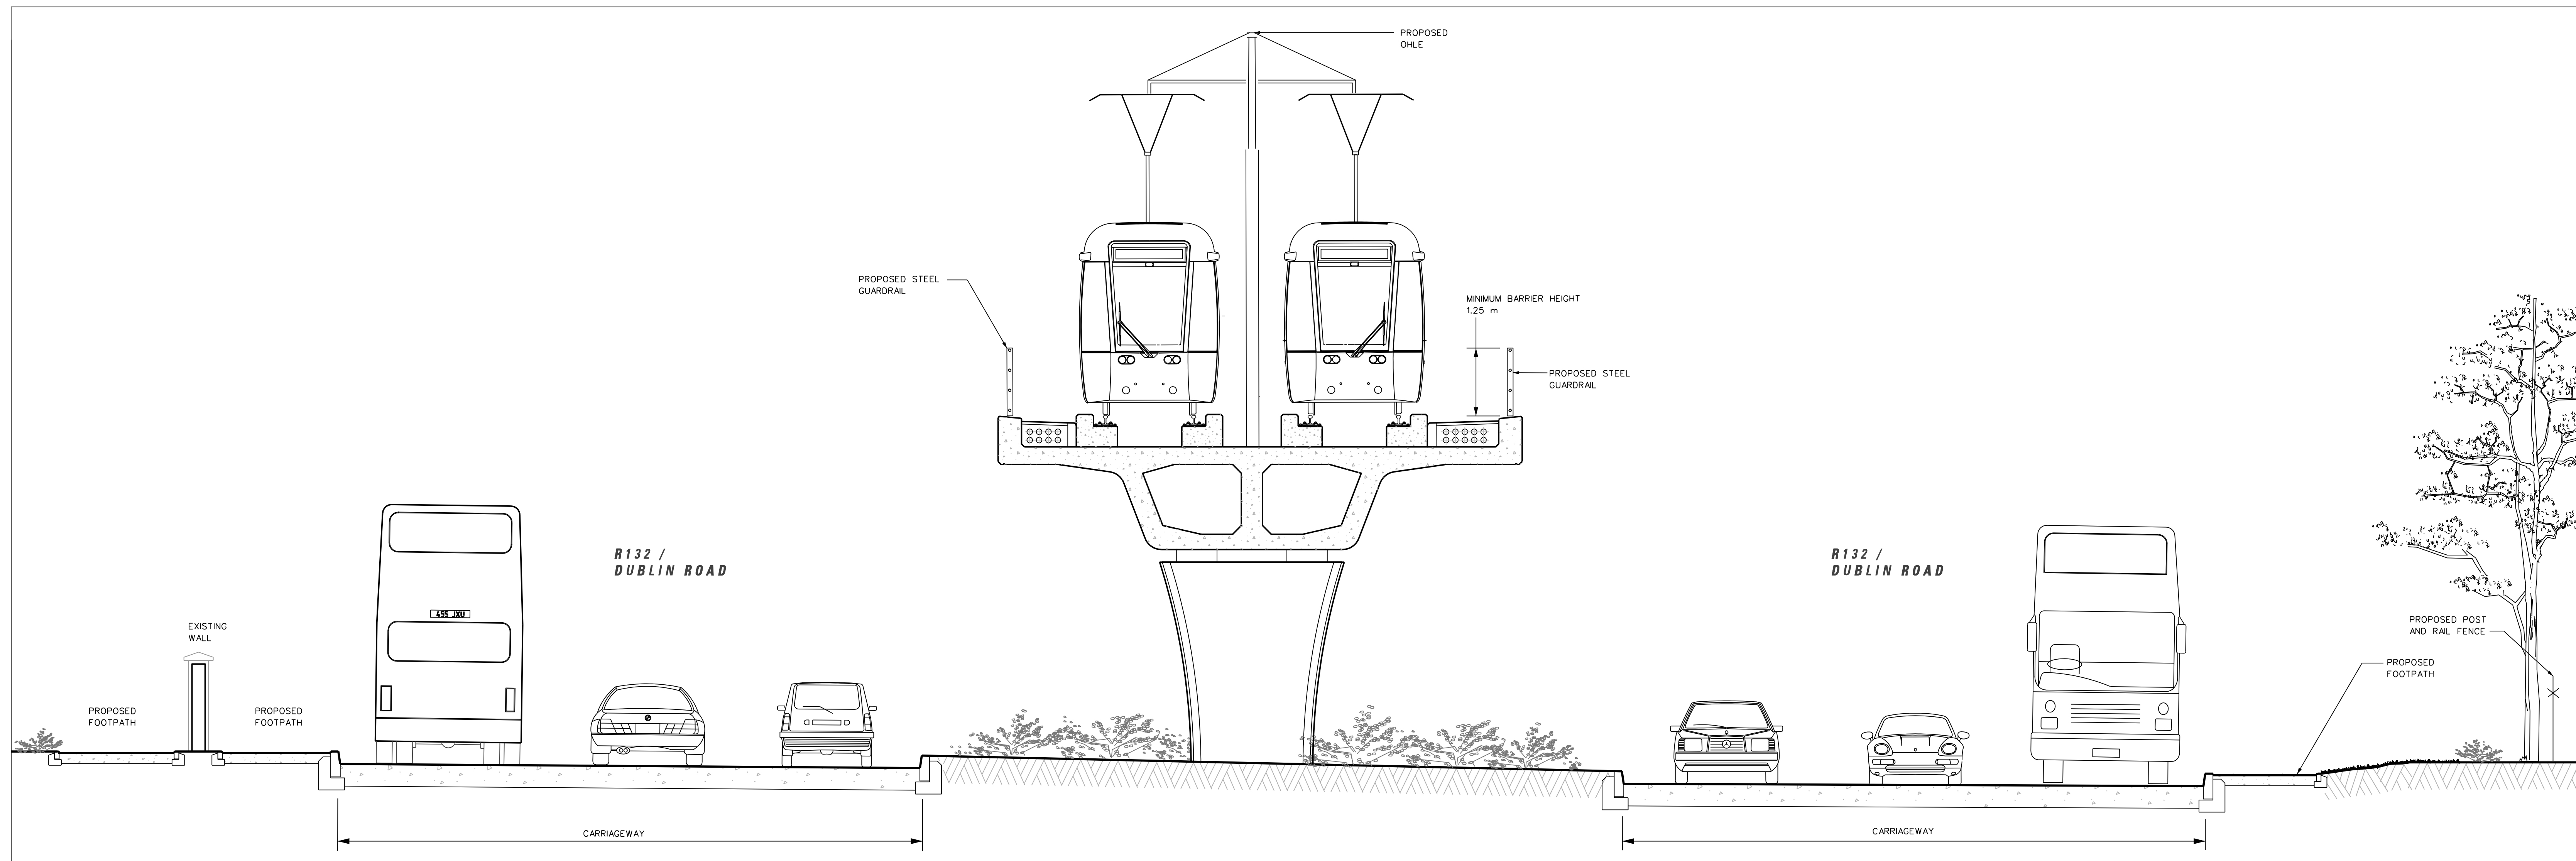

SECTIONAL ELEVATION B-B
SCALE 1:50

REFERENCE RELATED DRAWINGS

FOR 1:500 PLAN DRAWINGS SEE RAIL ORDER PLAN No. MN-RO 101 F-G TO MN-RO 101 J-K (L/MN/000/GA/101007/A TO L/MN/000/GA/101010/A) AND ALSO SEE ESTUARY VIADUCT - SHEET 1 OF 2 MN-BR 101 F-K1 (L/MN/000/BS/101003/A)

KEY MAP - METRO NORTH

REVISION	DATE	MODIFICATION	STATUS	CHECKED/APPROVED

Copyright © 2008
All rights reserved.
RPA
Railway Procurement Agency

Copyright © 2008
All rights reserved.
METRO
Dublin & Ireland
Phone: +353 1 468 3400
Fax: +353 1 468 3401
www.metro.ie

TITLE:
RAILWAY WORKS
LINE MN - STRUCTURES
ESTUARY VIADUCT - SHEET 2 OF 2

PREPARED: RPA OFFICE	CHECKED: GEOFFREY FEATHERSTONE
SCALES: 1:500, 1:50	APPROVED: ROBY O'CONNOR
DATE: AUGUST 2008	

AREA NO. 101	PLAN NO. MN-BR 101 F-K2	SUBJECT: RAIL ORDER
------------------------	-----------------------------------	-------------------------------

Copyright Railway Procurement Agency
This drawing is confidential and the copyright in it is owned by the RPA. This drawing must not be either loaned, copied or otherwise reproduced or used in any way or for any purpose without the prior permission of the RPA.
All U.S. data used for plans is generated from U.S. digital data and was printed under Ordnance Survey permit no. 05-0817

INTERNAL DOCUMENT NUMBER	STAGE	LINE	CONTRACT	ELEMENT	OPW NO.	OPW REV.
	L	MN	000	BS	101004	A