



**SECTION D-D**  
**SCALE 1:200**

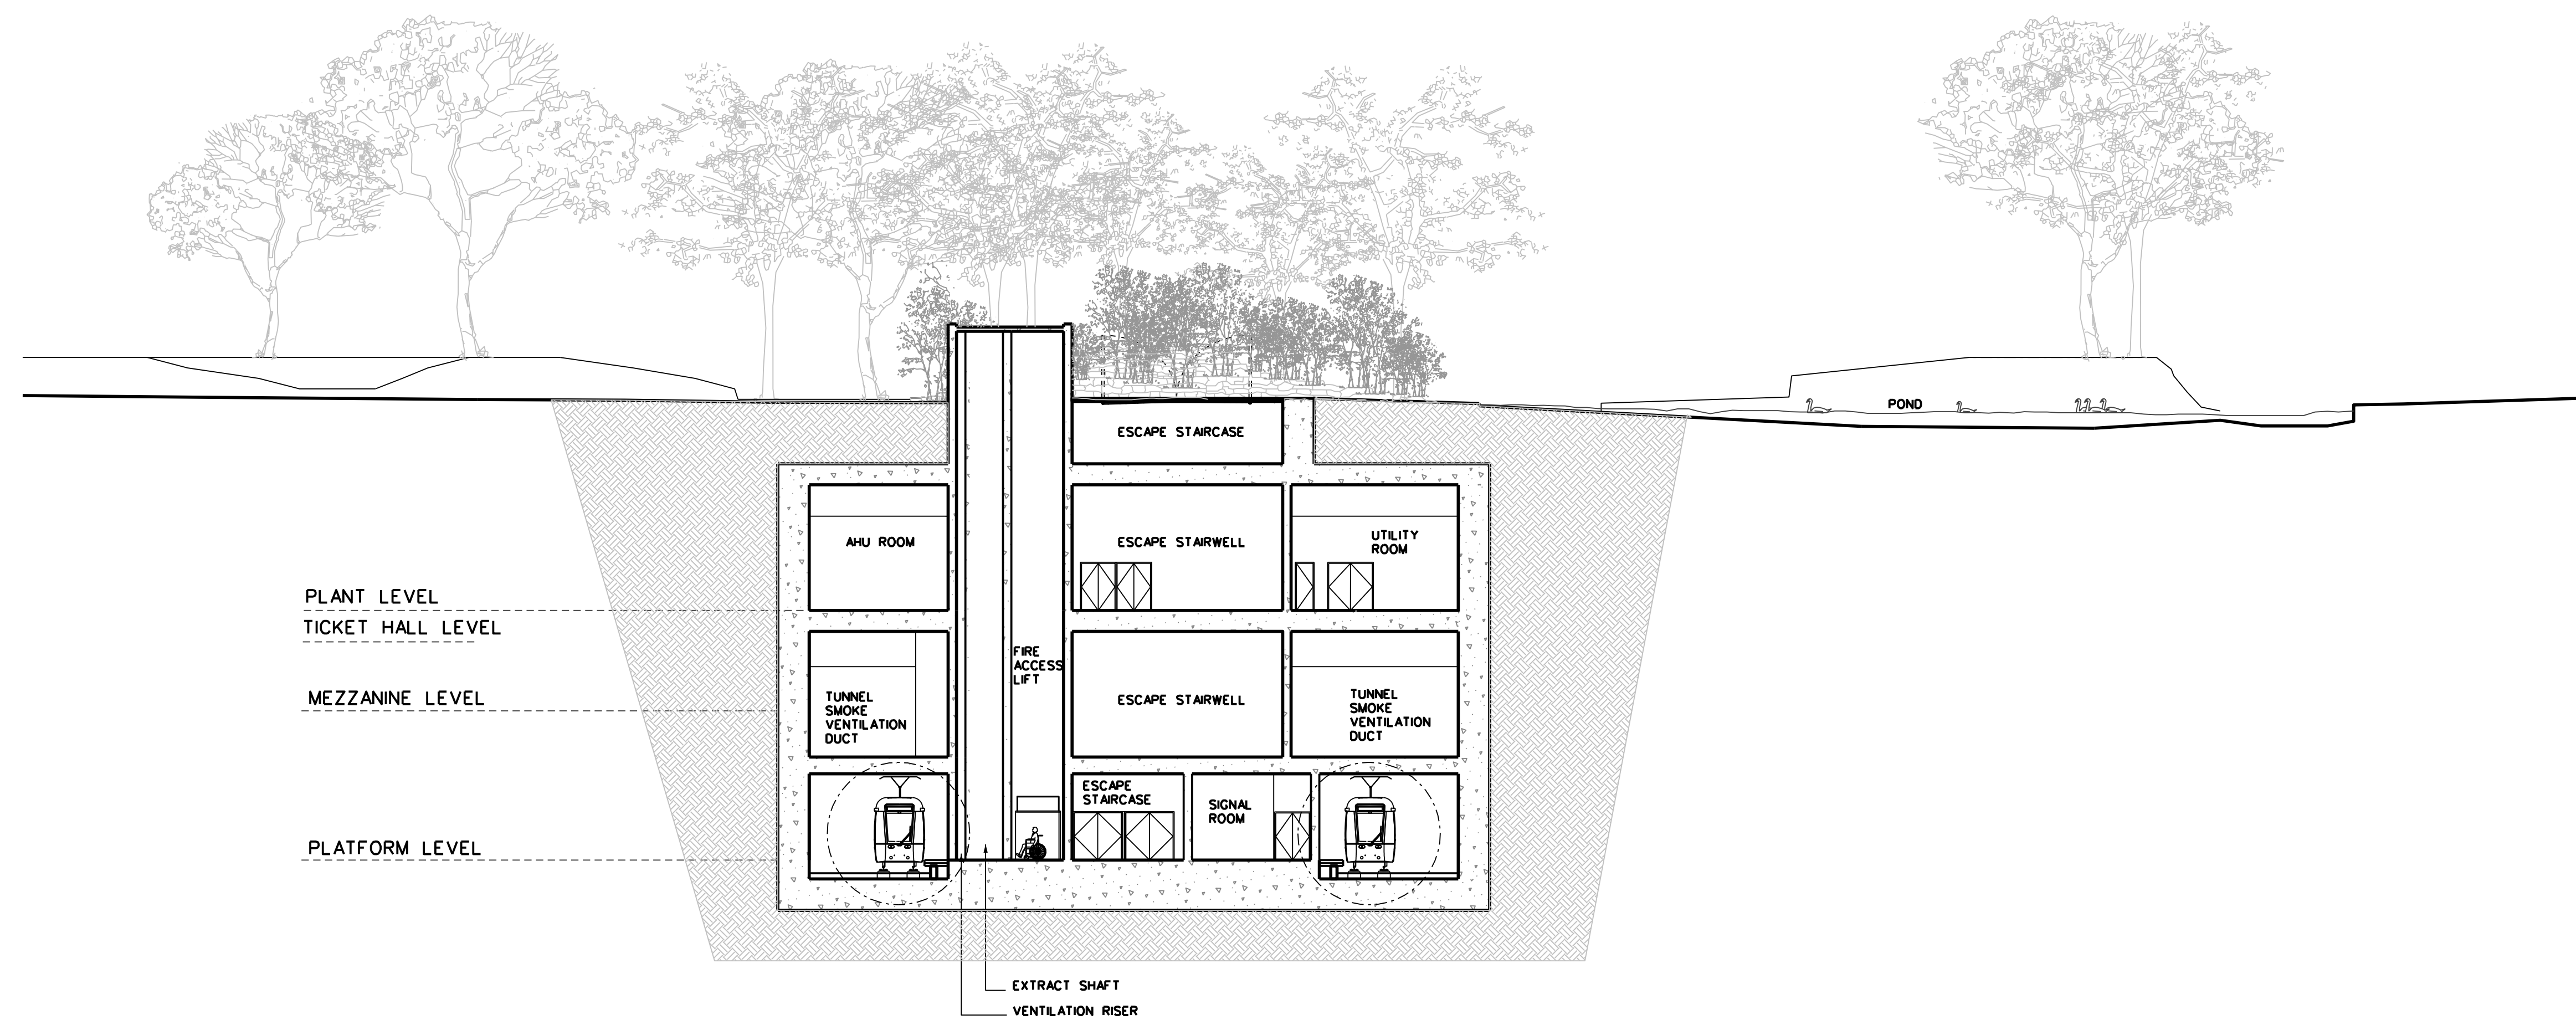

**SECTION C-C**  
**SCALE 1:200**

LEGEND	
	GRANITE
	GRANITE SETTS
	DETERRENT PAVING
	EXISTING KERB REMOVED
	EXISTING BUILDING LINE
	STRUCTURES TO BE REMOVED
	SWEEP PATH EDGE
	POLE SUPPORT
	DIRECTION OF TRAFFIC FLOW
	EXISTING TREE
	EXISTING TREE REMOVED
	NEW TREE
	EDGE PLANTING
	Tree Pit
	HEDGE
	LOW LYING GROUND COVER
	GRASS AREA
	PLATFORM - GRANITE SLABS

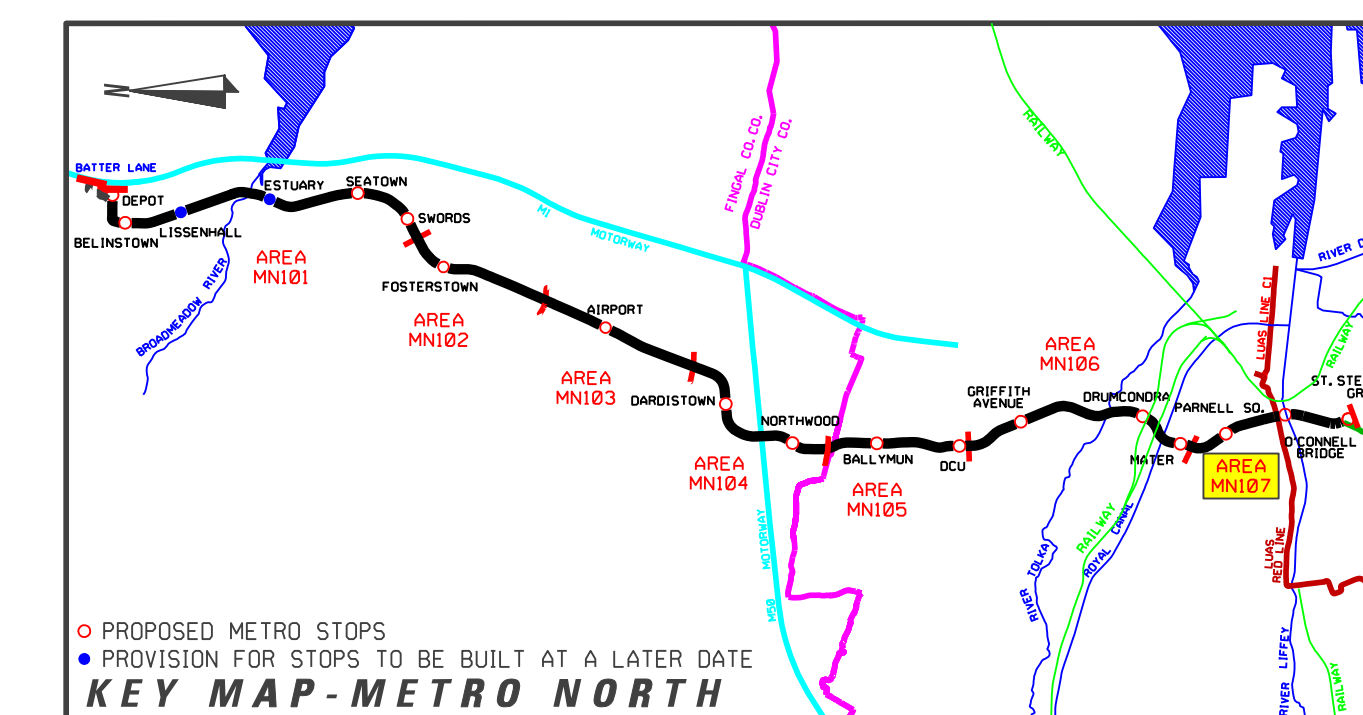

REVISION	DATE	MODIFICATION	STATUS	CHECKED/APPROVED

 Railway Procurement Agency	Contact Us One Park Square Parkway Business Centre Parkway Street Bristol, England Phone: 0115 948 3400 Fax: 0115 948 3401 www.rpa.co.uk	
	TITLE: <b>RAILWAY WORKS</b> <b>LINE MN - STRUCTURES</b> <b>ST. STEPHEN'S GREEN STOP</b> <b>SECTIONS - SHEET 2 OF 2</b>	

PREPARED: RPA OFFICE	CHECKED: GEOFFREY FEATHERSTONE
SCALE: 1:200	APPROVED: RORY O'DONOR
DATE: AUGUST 2008	

AREA NO: <b>107</b>	PLAN NO: <b>MN-ST 107 D-08</b>	SUBJECT: <b>RAIL ORDER</b>
------------------------	-----------------------------------	-------------------------------

REFERENCE RELATED DRAWINGS

FOR 1:500 PLAN DRAWING SEE RAIL ORDER PLAN No. MN-RO 107 D-0(L/MN/000/GA/107005/A)

AND ALSO SEE

ST. STEPHEN'S GREEN STOP - LOCATION PLAN	MN-ST 107 D-01(L/MN/000/TO/107016/A)
ST. STEPHEN'S GREEN STOP - STREET LEVEL PLAN	MN-ST 107 D-02(L/MN/000/TO/107017/A)
ST. STEPHEN'S GREEN STOP - TICKET HALL PLAN	MN-ST 107 D-03(L/MN/000/TO/107018/A)
ST. STEPHEN'S GREEN STOP - MEZZANINE PLAN	MN-ST 107 D-04(L/MN/000/TO/107019/A)
ST. STEPHEN'S GREEN STOP - PLATFORM PLAN	MN-ST 107 D-05(L/MN/000/TO/107020/A)
ST. STEPHEN'S GREEN STOP - INTERCONNECTOR PLATFORM PLAN	MN-ST 107 D-06(L/MN/000/TO/107021/A)
ST. STEPHEN'S GREEN STOP - SECTIONS - SHEET 1 OF 2	MN-ST 107 D-07(L/MN/000/TO/107022/A)
ST. STEPHEN'S GREEN STOP - ELEVATIONS	MN-ST 107 D-09(L/MN/000/TO/107024/A)

Copyright Railway Procurement Agency  
 This drawing is confidential and the copyright in it is owned by the RPA. This drawing must not be either issued, copied or otherwise reproduced in whole or in part or used for any purpose without the prior permission of the RPA.  
 All U.S. data used for plans is generated from U.S. digital data and was printed under Ordnance Survey permit no. 05-8817

INTERNAL DOCUMENT NUMBER	STAGE	LINE	CONTRACT	ELEMENT	OPW NO	OPW REV
	L	MN	000	TO	107023	A