



PLAN  
SCALE 1:500

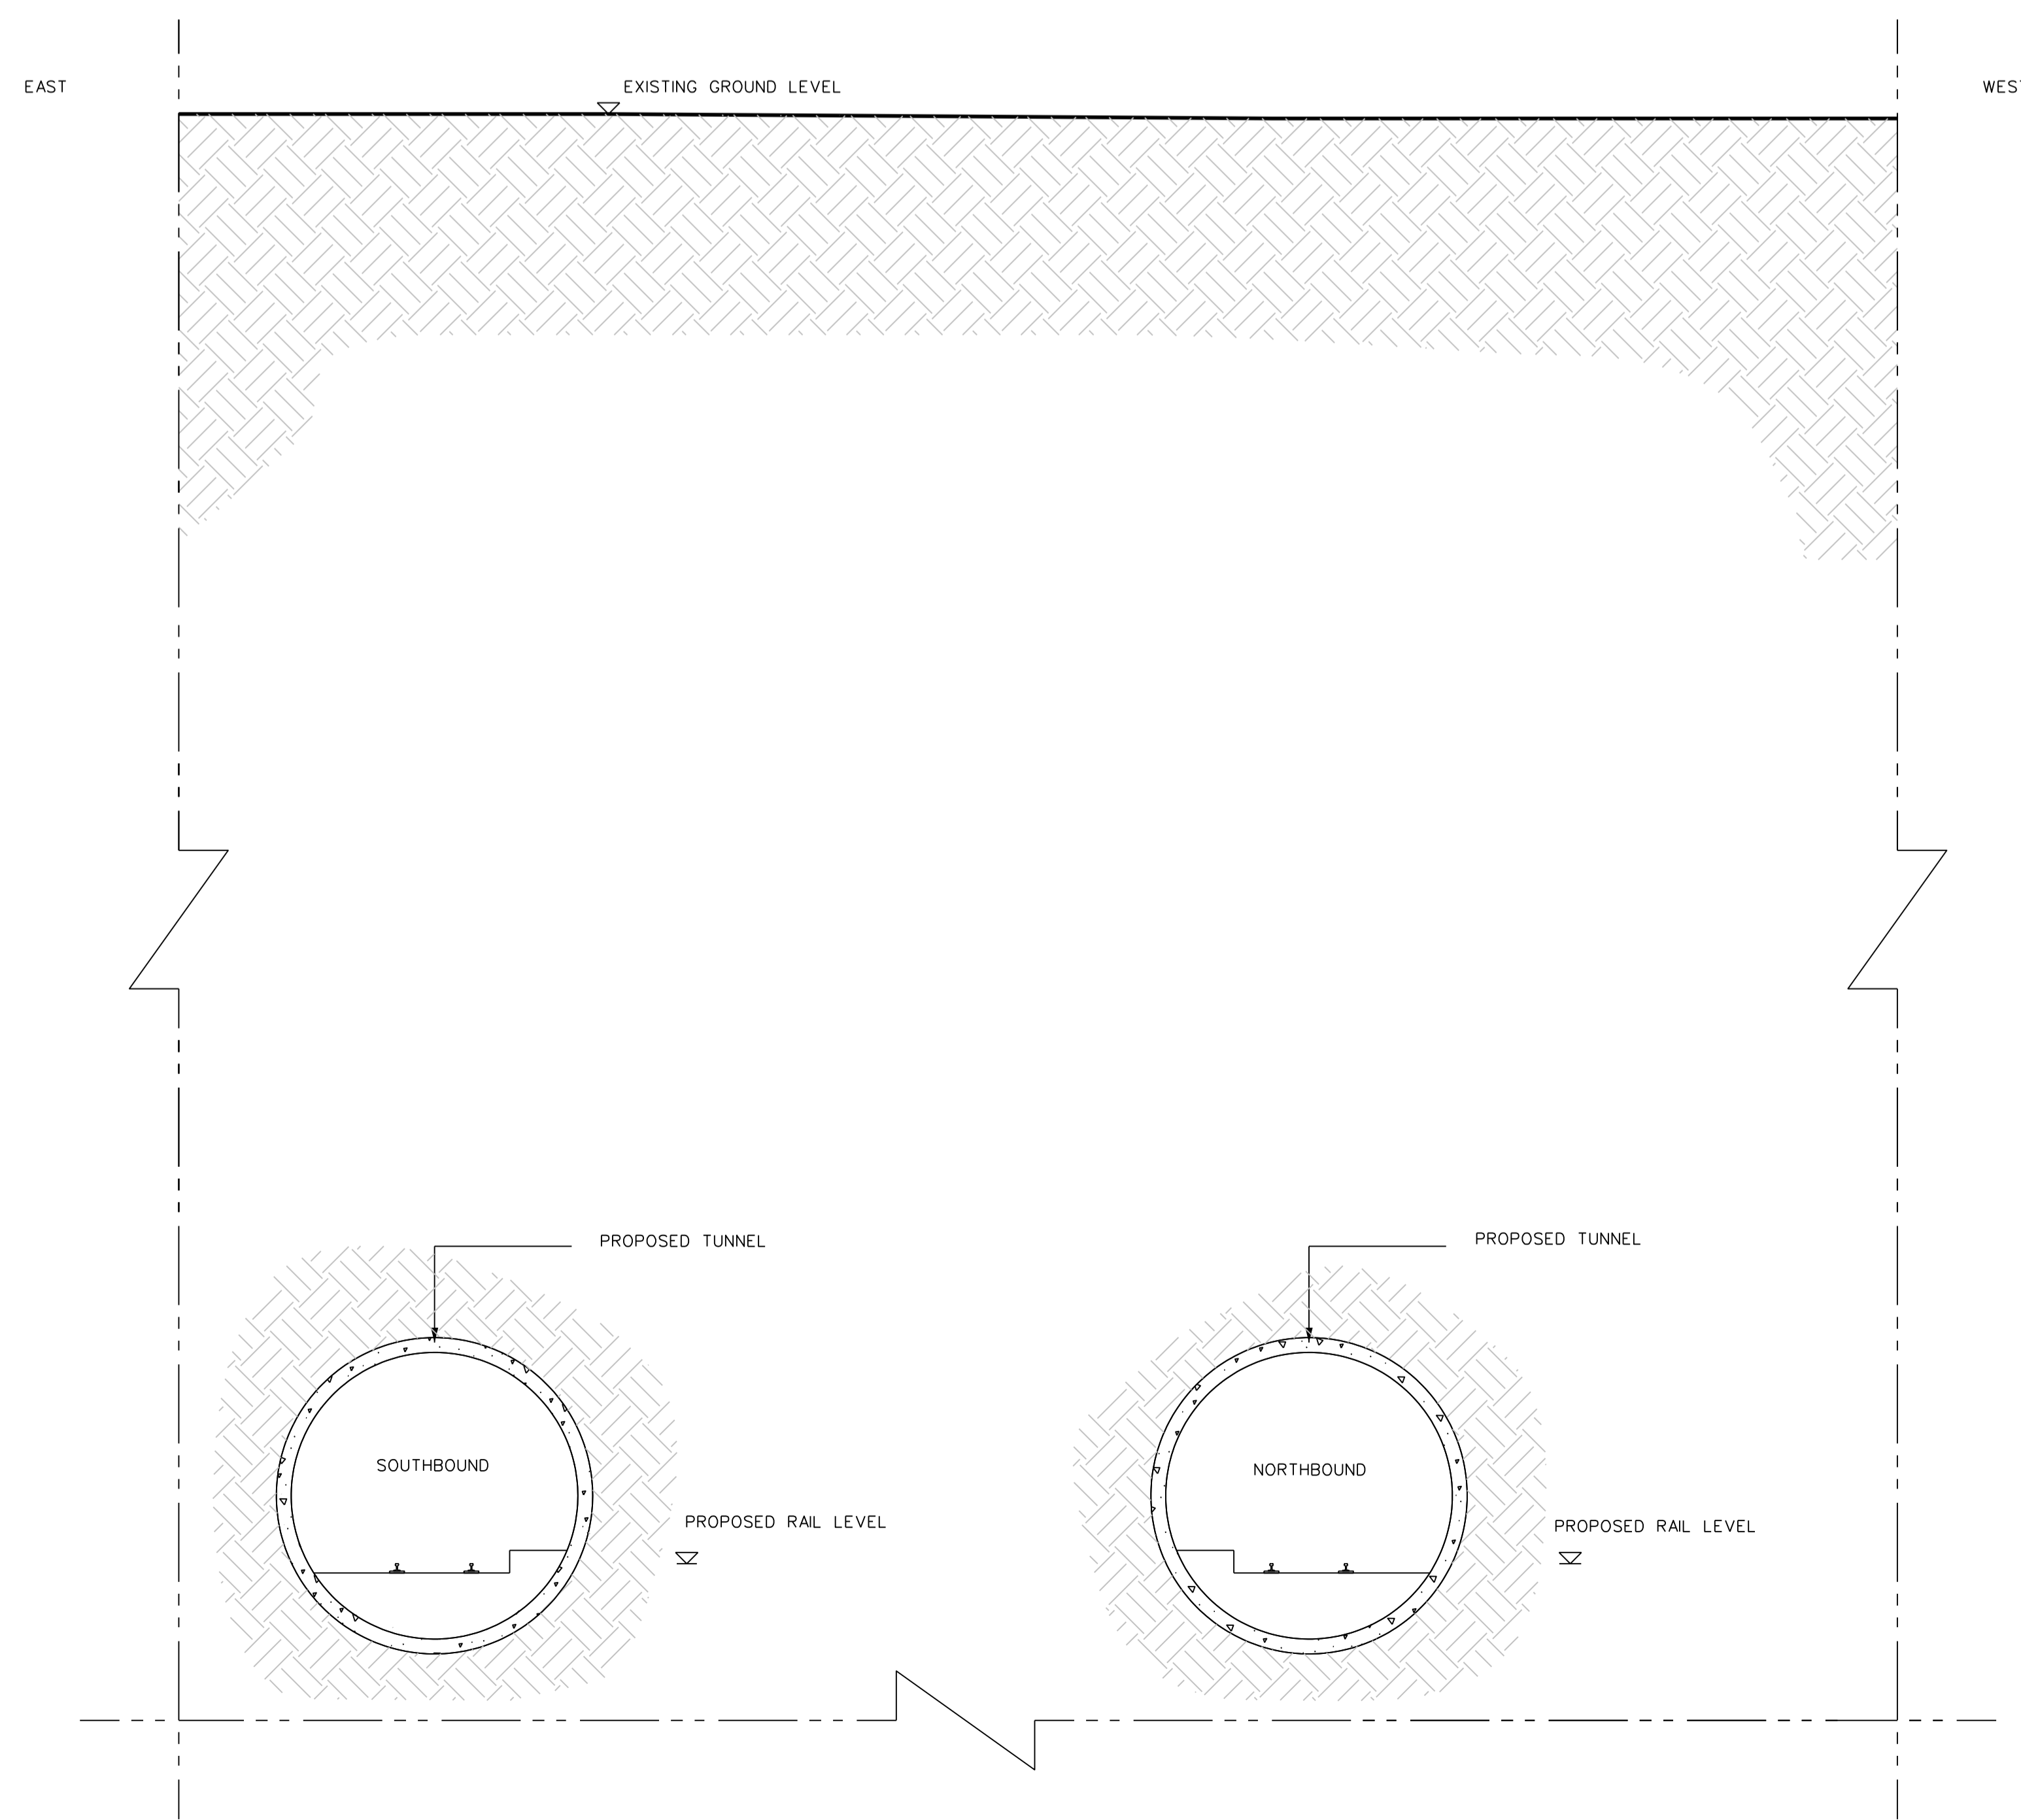

CROSS SECTION 03-04 SCALE 1:100

DRAWING LEGEND	
	D.H.L.E. BUILDING FIXING
	PROPOSED OVER HEAD LINE EQUIPMENT (O.H.L.E.)
	POSITIONS OF POLES AND FIXINGS
	SUBJECT TO SITE CONDITIONS AND DESIGN DEVELOPMENT
	ANTICIPATED TRAFFIC FLOW
	PROPOSED REMOVAL OF TREES
	EXISTING TREES
	METRO STOP PLATFORM (OVERGROUND)
	NEW EDGE OF TRAFFIC LANE
	EXISTING KERB TO BE REMOVED
	METRO RAIL TRACKS (OVERGROUND)
	SHARED RUNNING WITH ROAD TRAFFIC (TYPE OF TRAFFIC INDICATED ON DRAWING)
	SEGREGATED RUNNING OR PROTECTED RUNNING
	NEW EDGE OF TRAFFIC LANE
	METRO STOP PLATFORM (UNDERGROUND)
	METRO RAIL TRACKS (UNDERGROUND)
	METRO TUNNEL EXTENTS

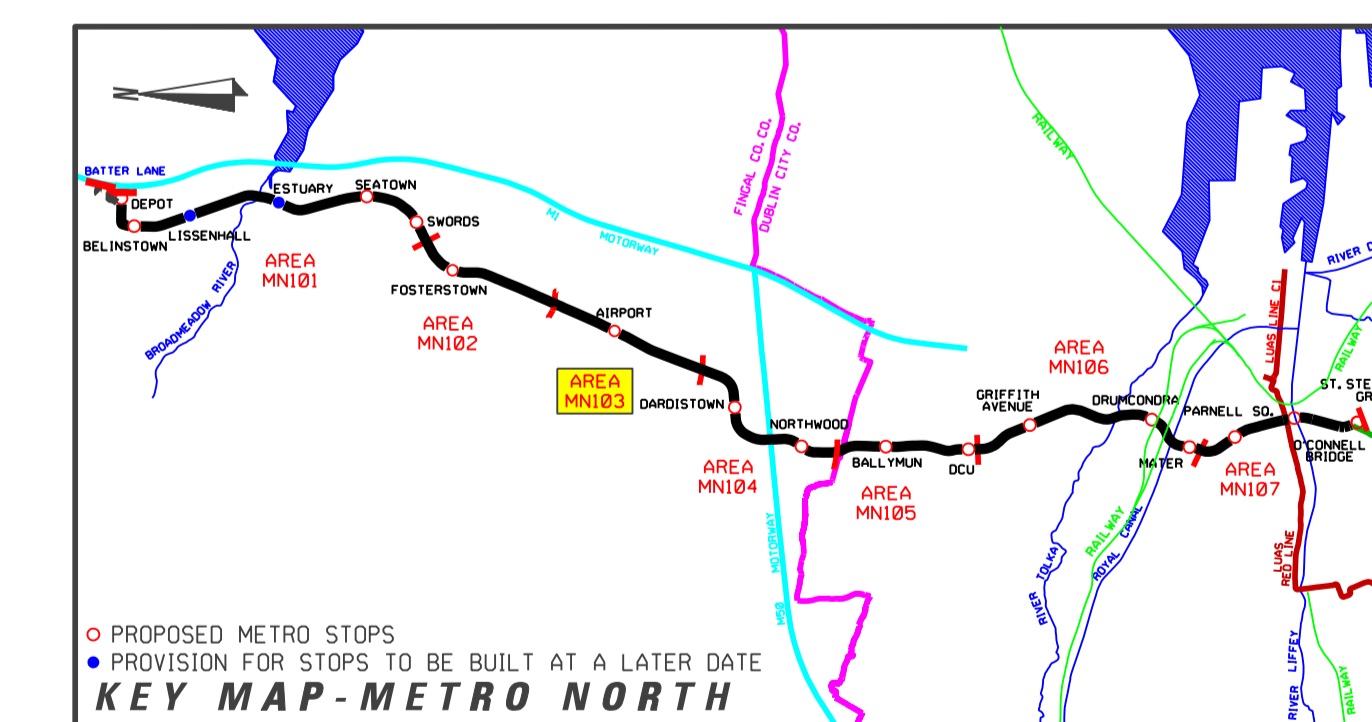

REVISION	DATE	MODIFICATION	STATUS	CHECKED/APPROVED

 Railway Procurement Agency	Orientation: Unit: Feet/Inches Project Business Centre Parkway Street, Dublin 6, Ireland Phone: +353 1 468 1888 Fax: +353 1 468 1881 www.rpa.ie	
	<b>TITLE:</b> <b>RAILWAY WORKS</b> <b>LINE MN - ALIGNMENT DETAILS</b> <b>AIRPORT LANDS (SOUTH)</b>	

PREPARED: RPA OFFICE	CHECKED: GEOFFREY FEATHERSTONE
SCALE: 1:500	APPROVED: RORY O'CONNOR
DATE: AUGUST 2008	

AREA NO. <b>103</b>	PLAN NO. MN-RO 103 C-D	SUBJECT: RAIL ORDER
------------------------	---------------------------	------------------------

Copyright Railway Procurement Agency  
 This drawing is confidential and the copyright is reserved by the RPA. This drawing must not be either loaned,  
 copied or otherwise reproduced in whole or in part or used for any purpose without the prior permission of the RPA.  
 All D.S. data used for plans is generated from D.S. digital maps and was printed under Ordnance Survey permit no. D.S. 8817

INTERNAL DOCUMENT NUMBER	STAGE	LINE	CONTRACT	ELEMENT	DRW. NO.	DRW. REV.
	L	MN	000	GA	103004	A