



LONGITUDINAL SECTION

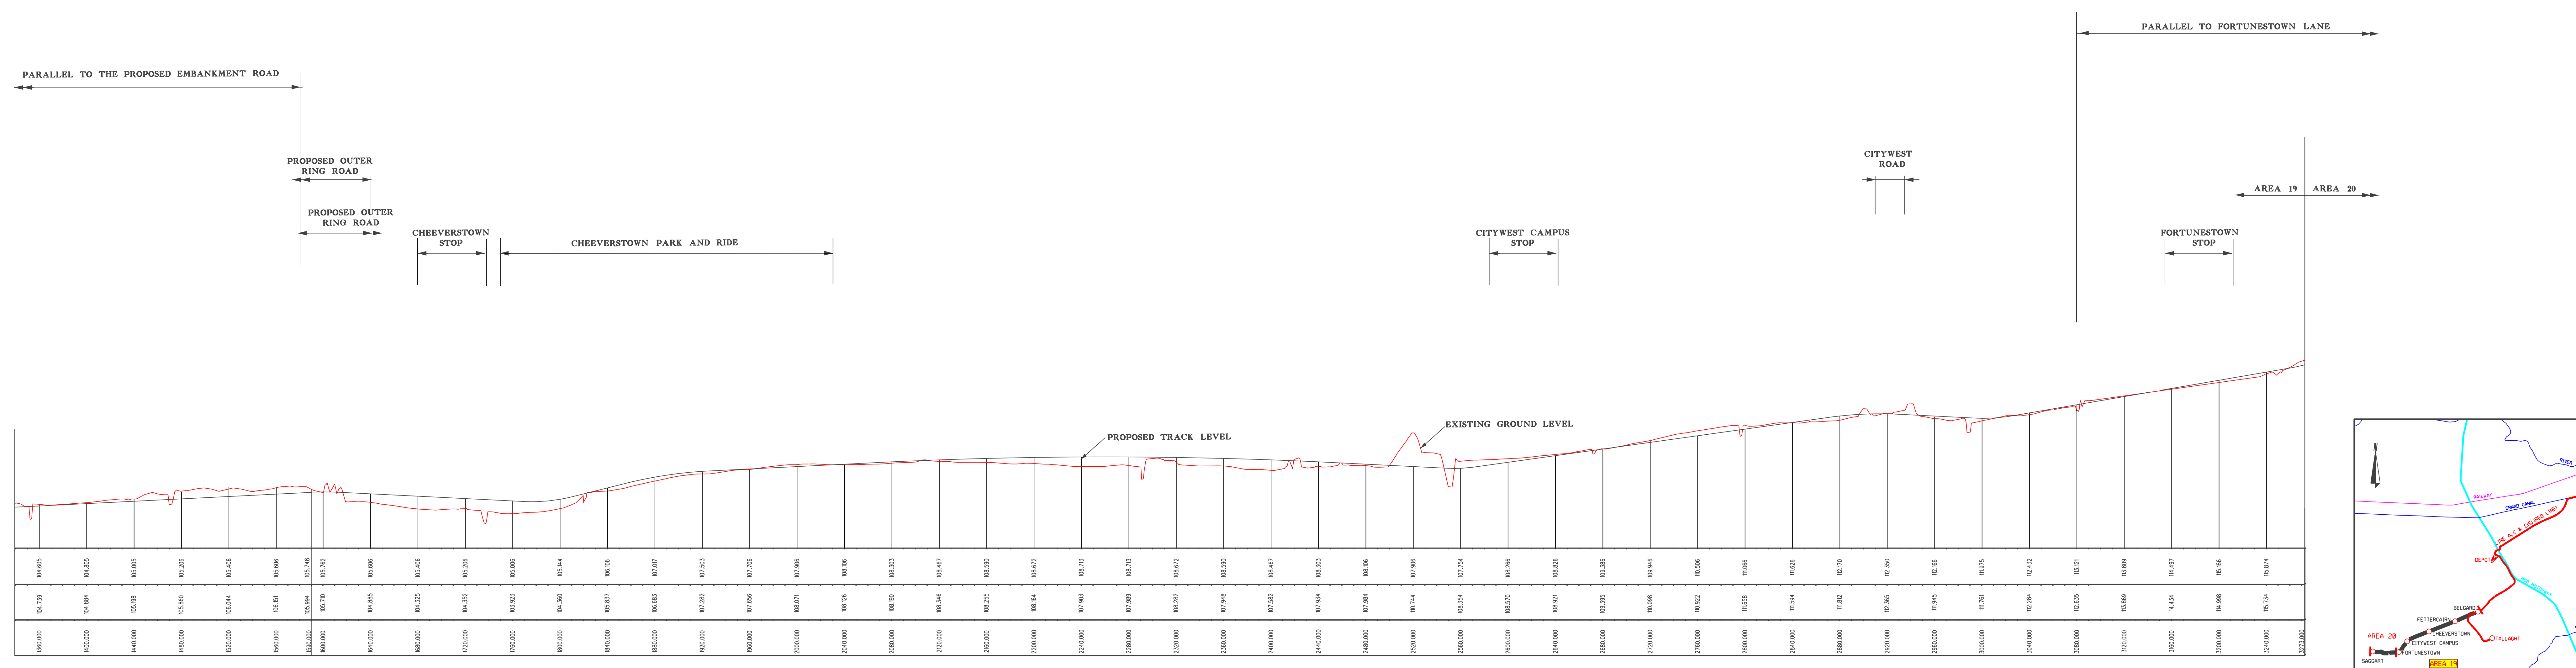

LONGITUDINAL SECTION

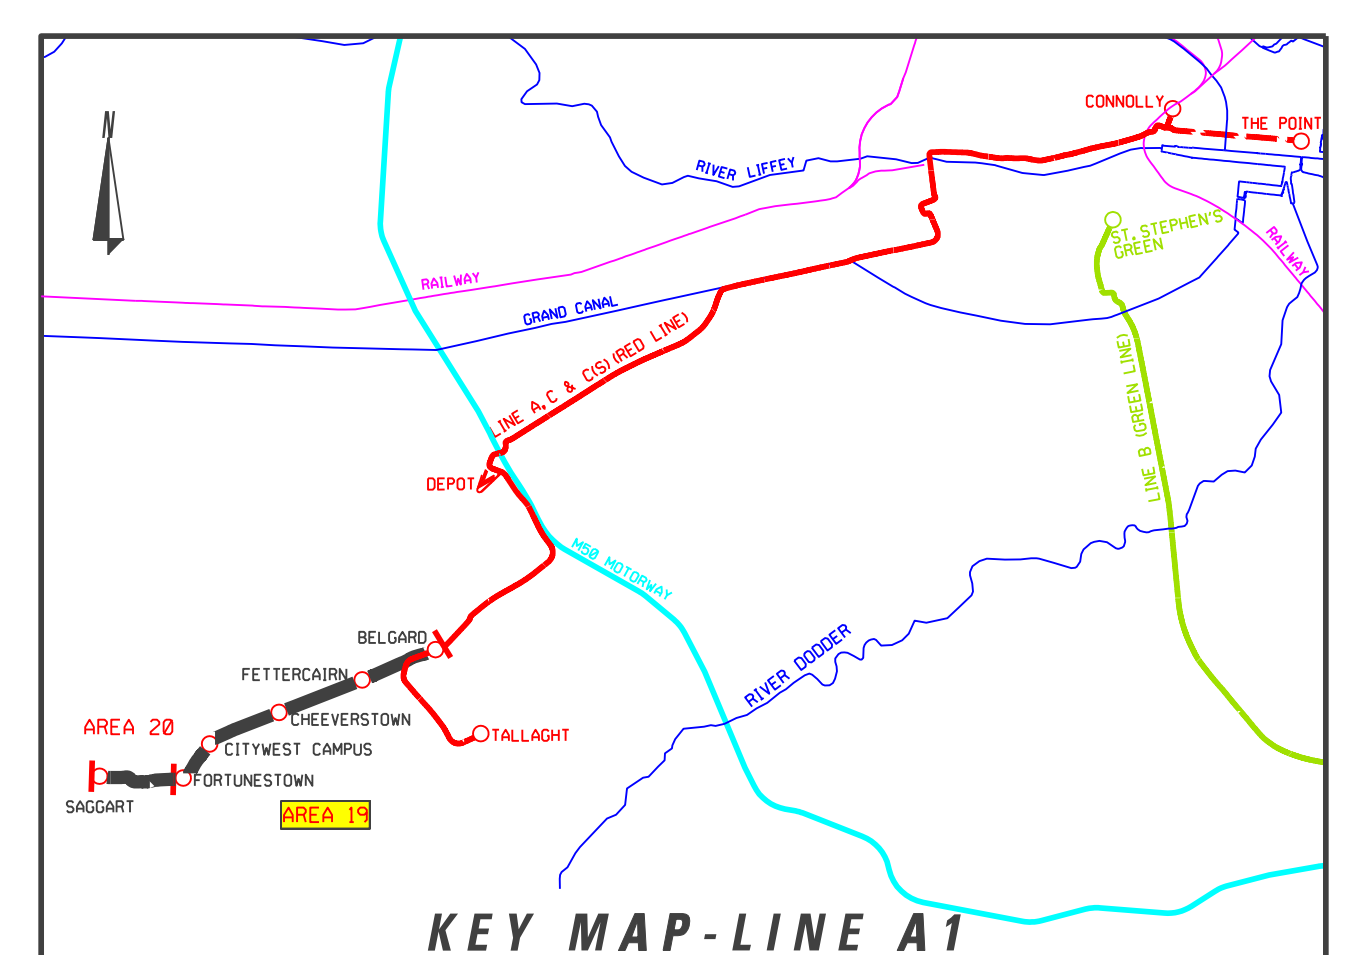

REVISION	DATE	MODIFICATION	STATUS	CHECKED/APPROVED



Citywest
LUAS
Railway Procurement Agency



TITLE:
**LIGHT RAILWAY WORKS
LINE A1 - LONGITUDINAL SECTION
COOKSTOWN RES. TO CARRIGMORE WAY**

PREPARED: RPA OFFICE	CHECKED: DEREK THIENEY
SCALES: 1:2000 (H) 1:200 (V)	APPROVED: MICHAEL SHEEDY
DATE: NOVEMBER 2007	

AREA NO. 19	PLAN NO. A1-LN 19 0-0	SUBJECT RAIL ORDER
-----------------------	---------------------------------	------------------------------

©Copyright Railway Procurement Agency
This drawing is confidential and the copyright is held by the RPA. This drawing must not be altered, copied or otherwise reproduced or used in any way without the prior permission of the RPA.
All U.S. data used for plan is generated from U.S. digital data and is provided under the Database Source permit no. 03-0027

INTERNAL DOCUMENT NUMBER	STAGE	LINE	CONTRACT	ELEMENT	DRW NO	DRW REV
	L	A1	000	LO	19001	A