




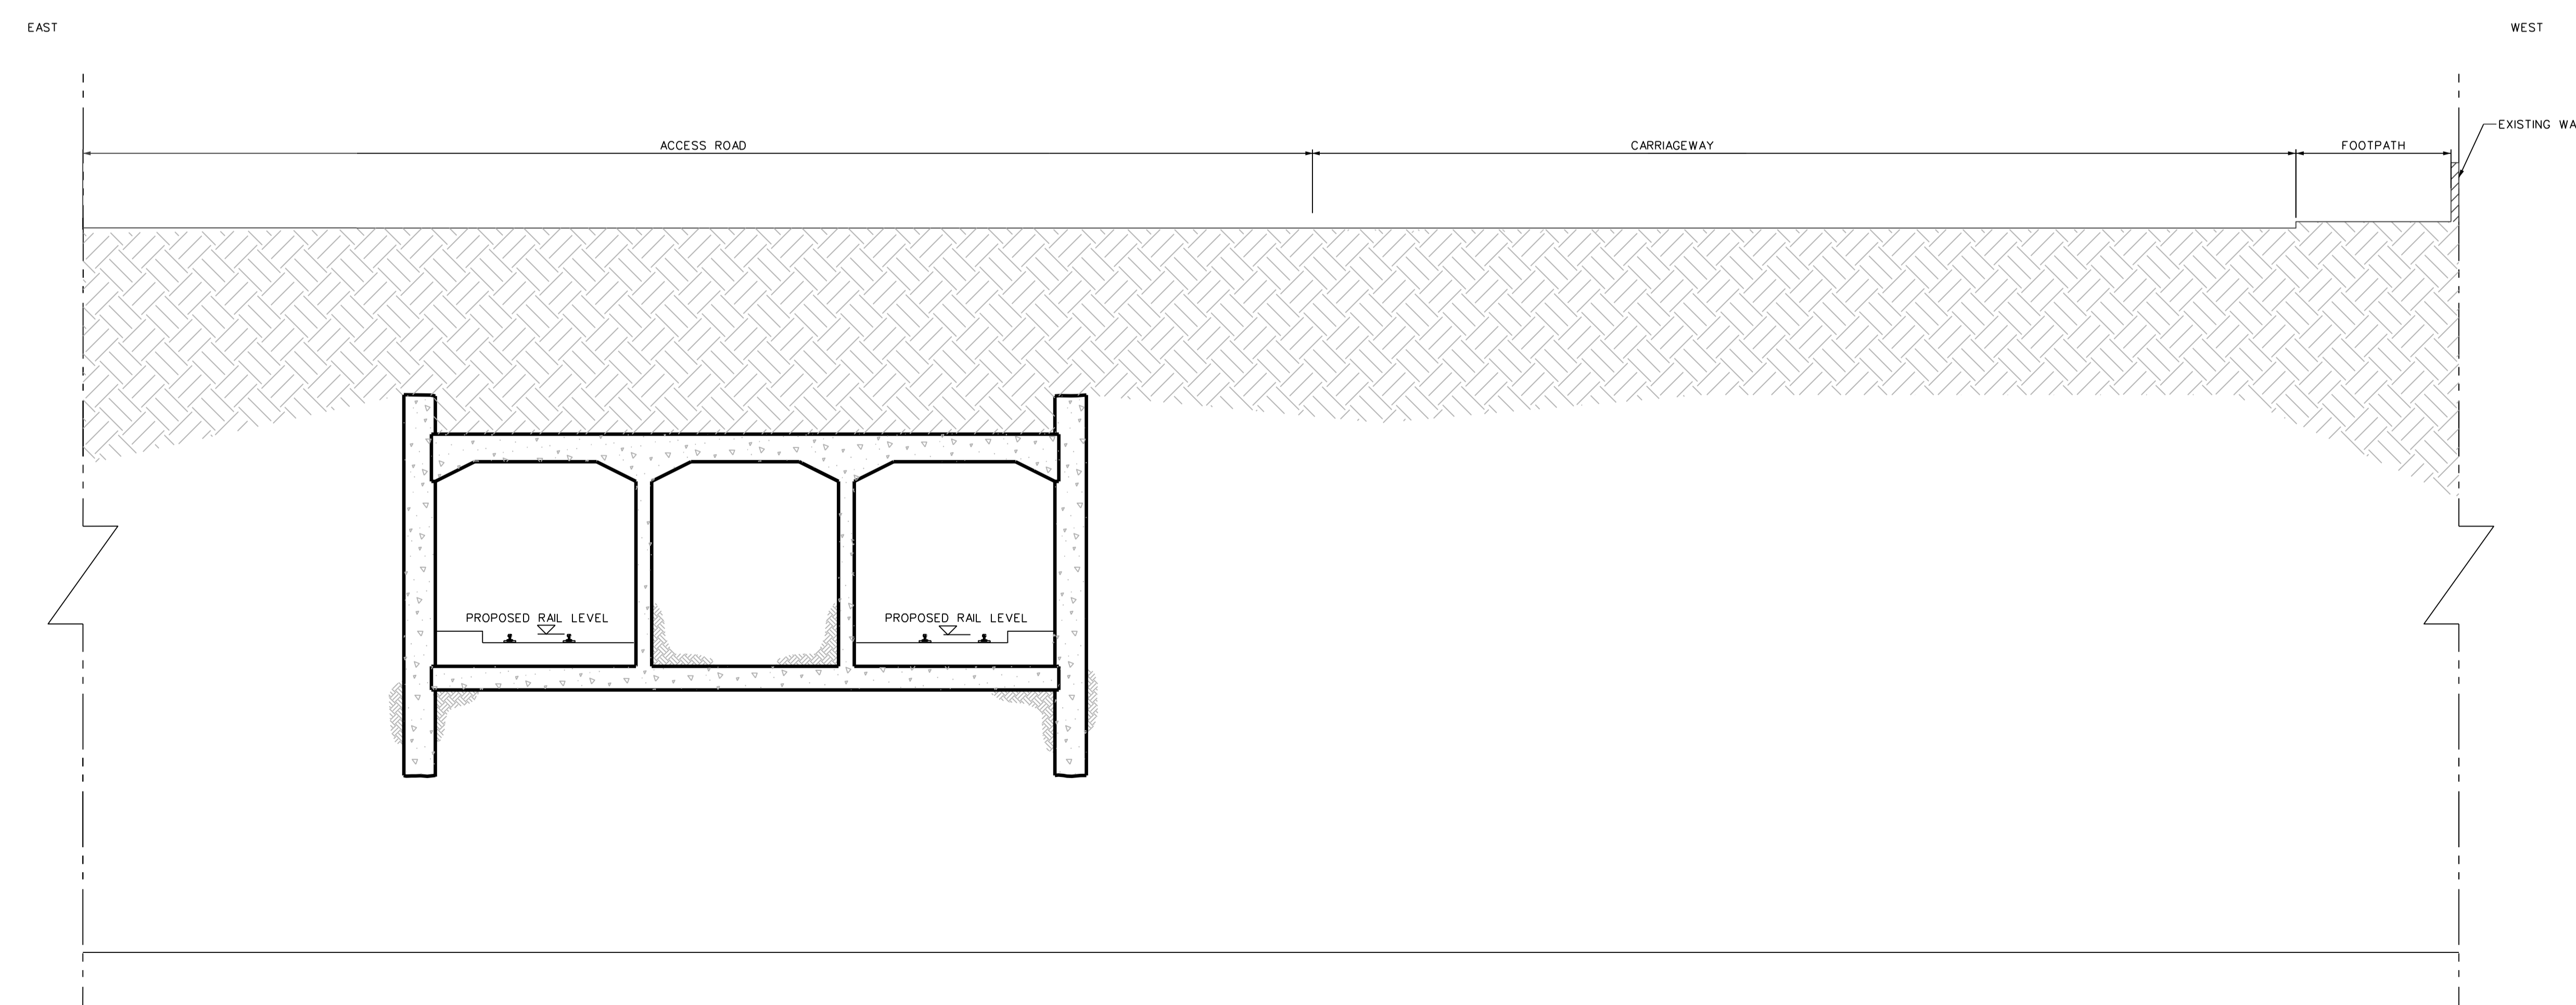

PLAN
SCALE 1:500

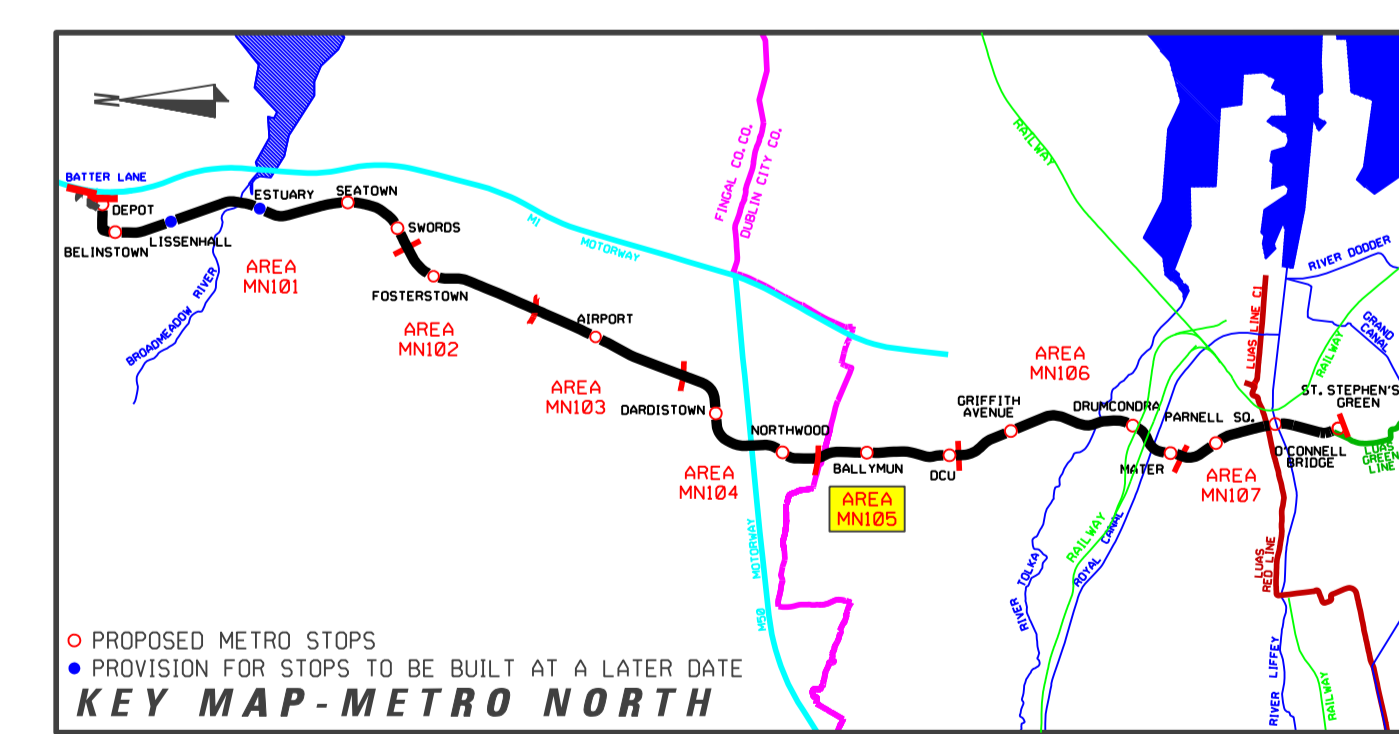

CROSS SECTION 05-05
SCALE 1:100

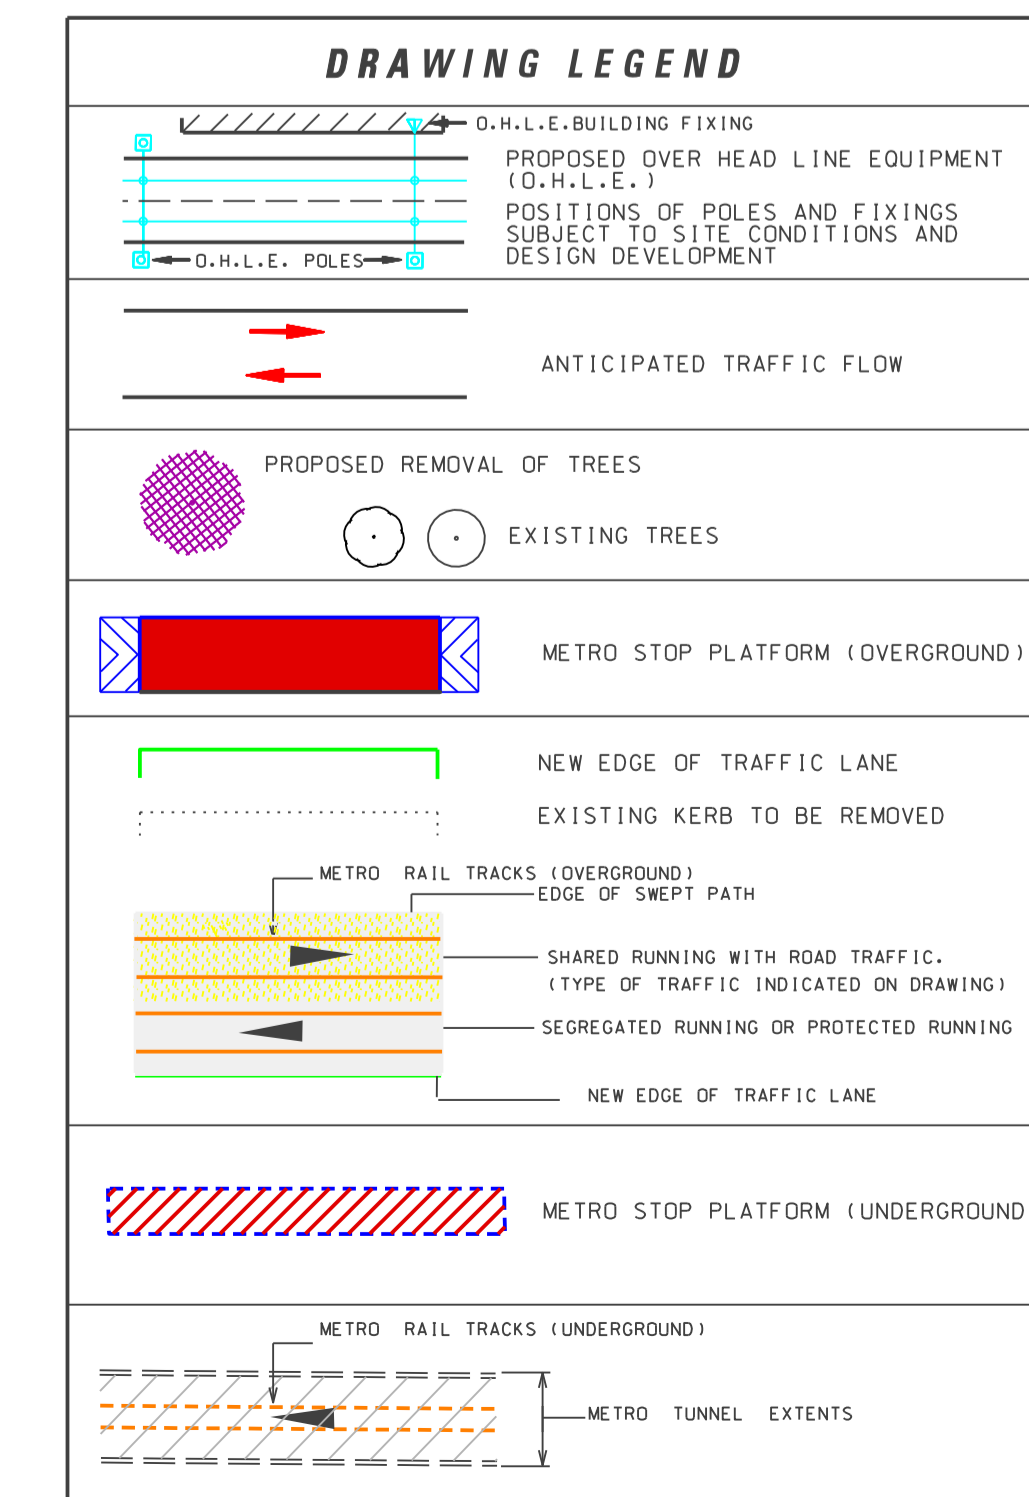

REVISION	DATE	MODIFICATION	STATUS	CHECKED/APPROVED

RPA Railway Procurement Agency

Orientation:
 001 Park Road
 Parkway Business Centre
 Dublin 8, Ireland
 Phone: +353 1 468 1888
 Fax: +353 1 468 1891
 www.rpa.ie

METRO

RAILWAY WORKS
LINE MN - ALIGNMENT DETAILS
ALBERT COLLEGE DR. TO HAMPSTEAD PARK

PREPARED: RPA OFFICE	CHECKED: GEOFFREY FEATHERSTONE
SCALE: 1:500	APPROVED: RORY O'DONOHY
DATE: AUGUST 2008	

AREA NO. 105	PLAN NO. MN-RO 105 D-0	SUBJECT RAIL ORDER
------------------------	----------------------------------	------------------------------

©Copyright Railway Procurement Agency
 This drawing is confidential and the copyright in it is owned by the RPA. This drawing must not be either issued, copied or otherwise reproduced in whole or in part or used for any purpose without the prior permission of the RPA.
 All D.S. data used for plans is generated from D.S. digital data and was provided under Ordnance Survey permit no. 03.0817

INTERNAL DOCUMENT NUMBER	STAGE	LINE	CONTRACT	ELEMENT	DRW. NO.	DRW. REV.
	L	MN	000	GA	105005	A