



PLAN
SCALE 1:500

- SURFACE INFRASTRUCTURE NOTES:-**
1. THOMAS MOORE STATUE - REMOVE AND CAREFULLY STORE, NEW LOCATION TO BE DETERMINED
 2. DEMOLISH UNDERGROUND TOILET BLOCK AND FILL IN

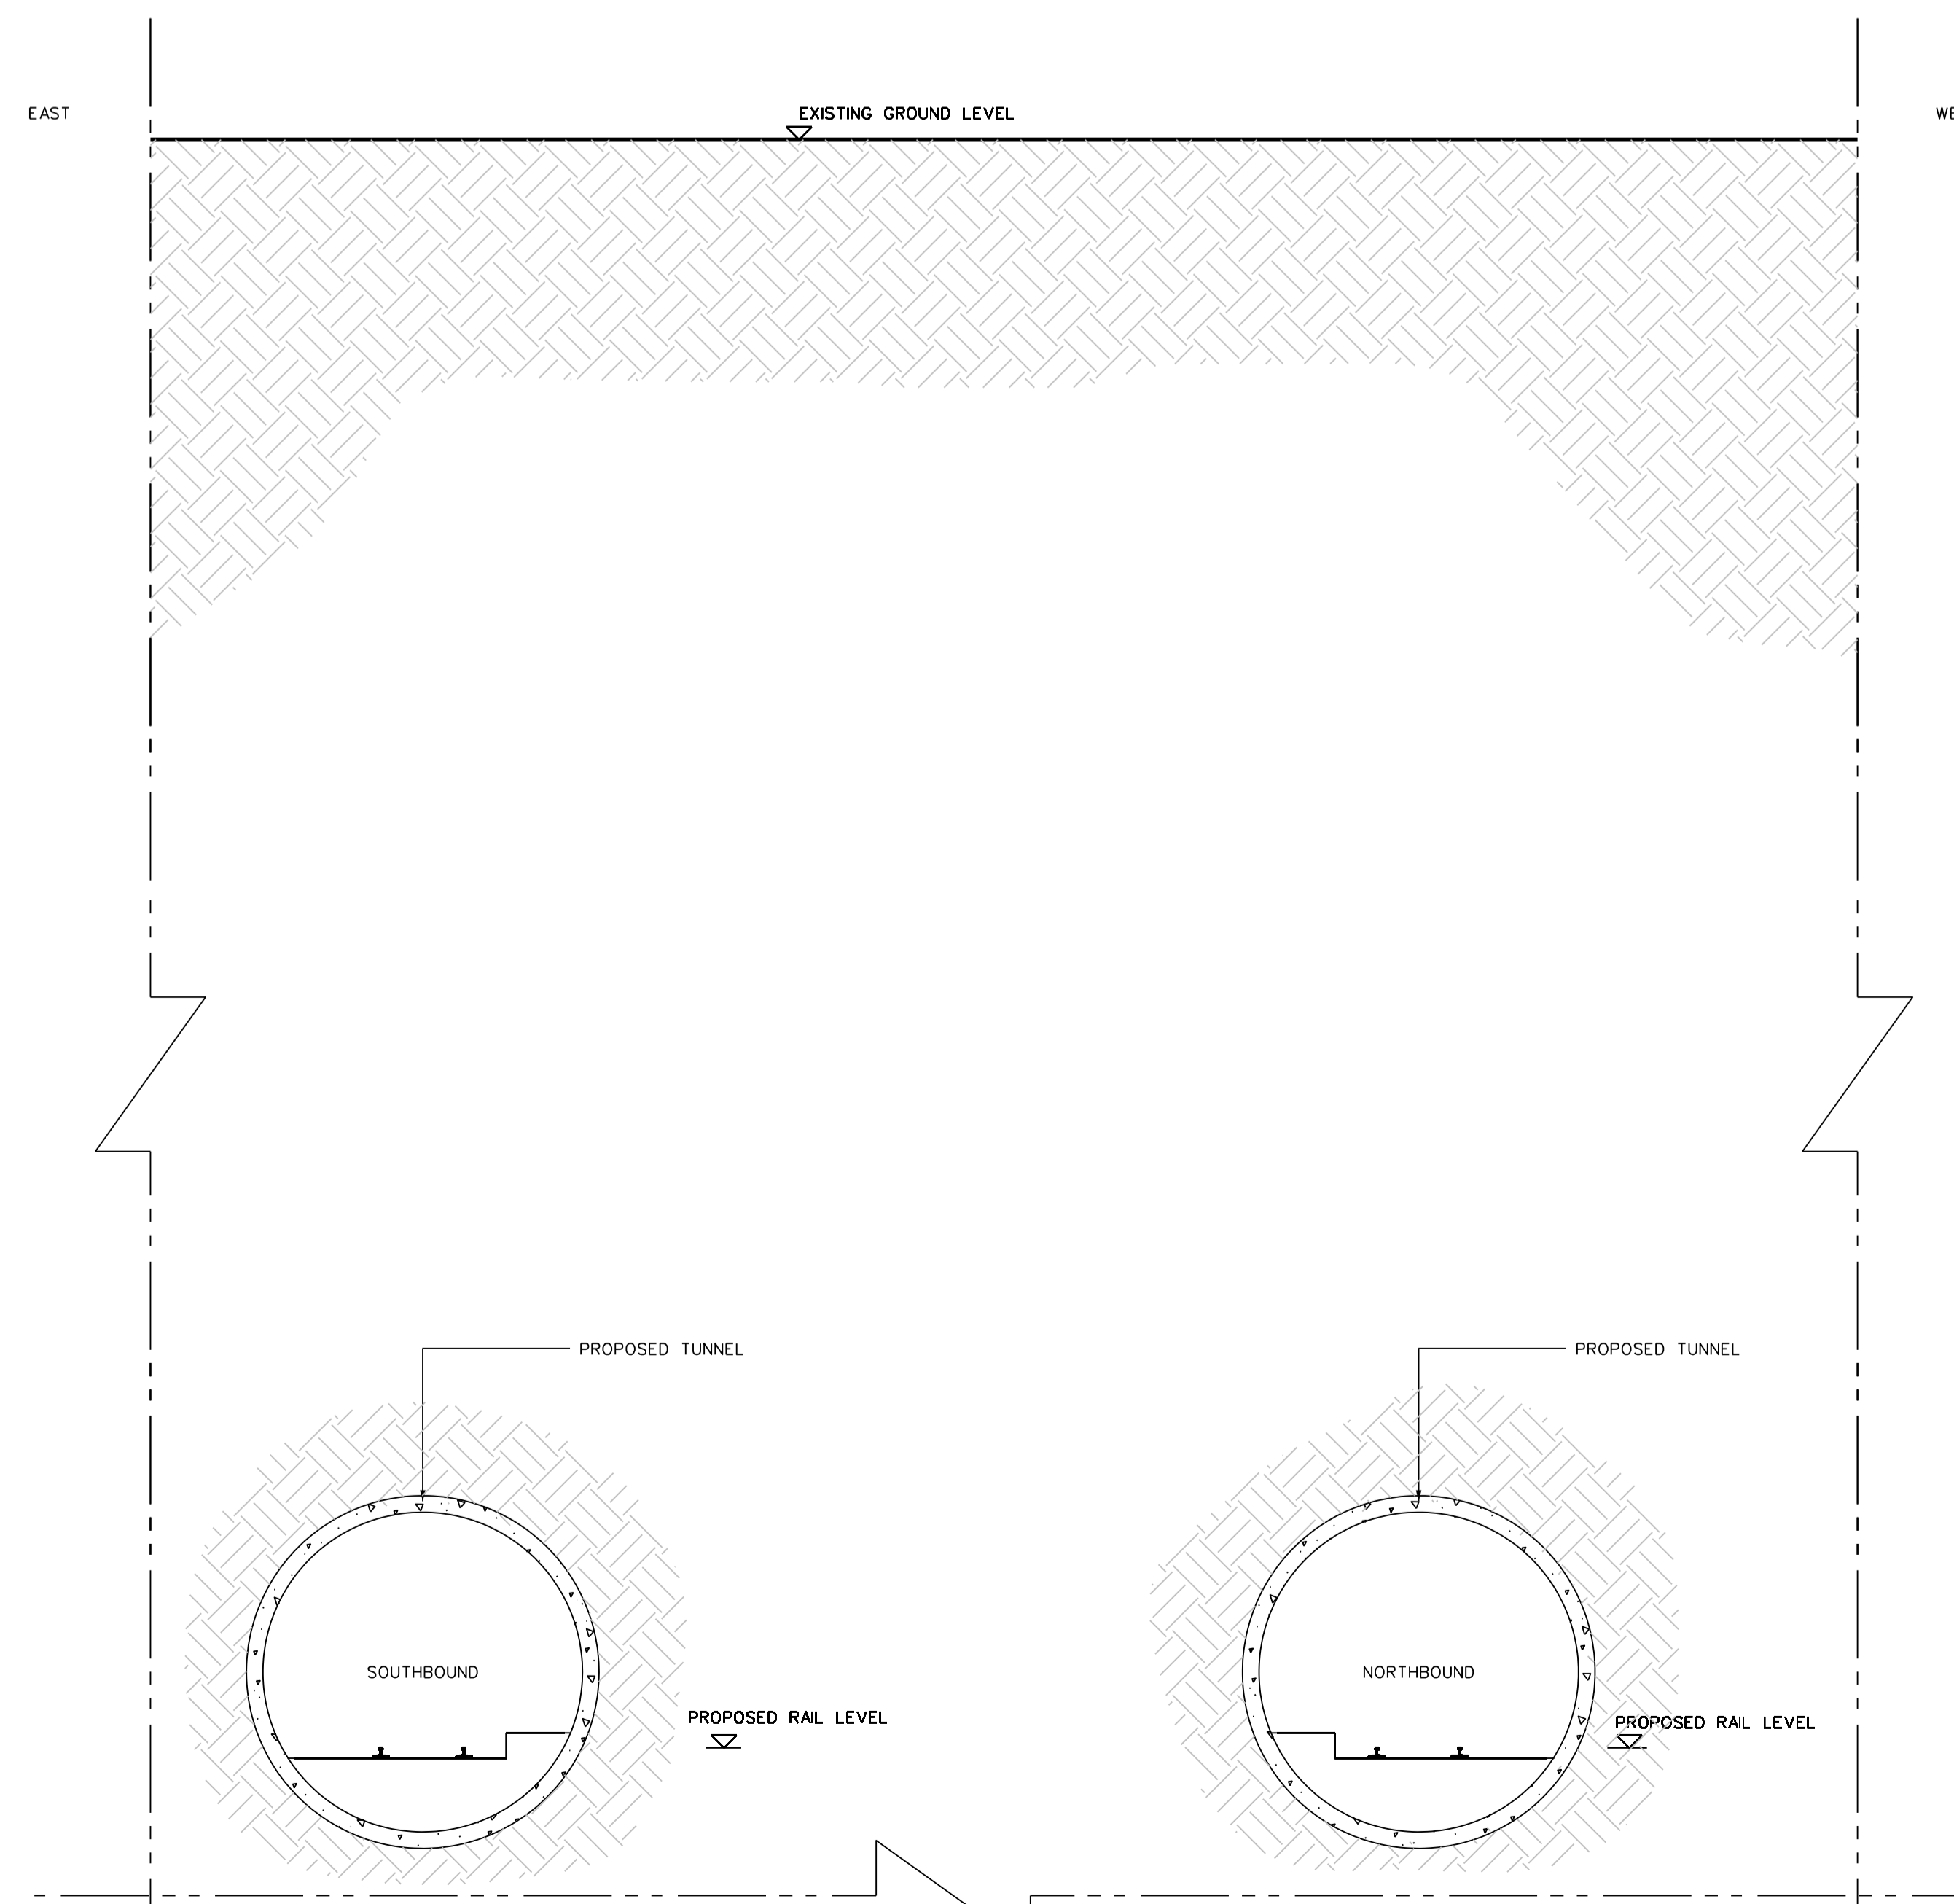

CROSS SECTION 07-04
SCALE 1:100

DRAWING LEGEND	
	D.H.L.E. BUILDING FIXING
	PROPOSED OVER HEAD LINE EQUIPMENT (D.H.L.E.)
	POSITIONS OF POLES AND FIXINGS (SUBJECT TO SITE CONDITIONS AND DESIGN DEVELOPMENT)
	D.H.L.E. POLES
	ANTICIPATED TRAFFIC FLOW
	PROPOSED REMOVAL OF TREES
	EXISTING TREES
	METRO STOP PLATFORM (OVERGROUND)
	NEW EDGE OF TRAFFIC LANE
	EXISTING KERB TO BE REMOVED
	METRO RAIL TRACKS (OVERGROUND)
	SHARED RUNNING WITH ROAD TRAFFIC (TYPE OF TRAFFIC INDICATED ON DRAWING)
	SEGREGATED RUNNING OR PROTECTED RUNNING
	NEW EDGE OF TRAFFIC LANE
	METRO STOP PLATFORM (UNDERGROUND)
	METRO RAIL TRACKS (UNDERGROUND)
	METRO TUNNEL EXTENTS

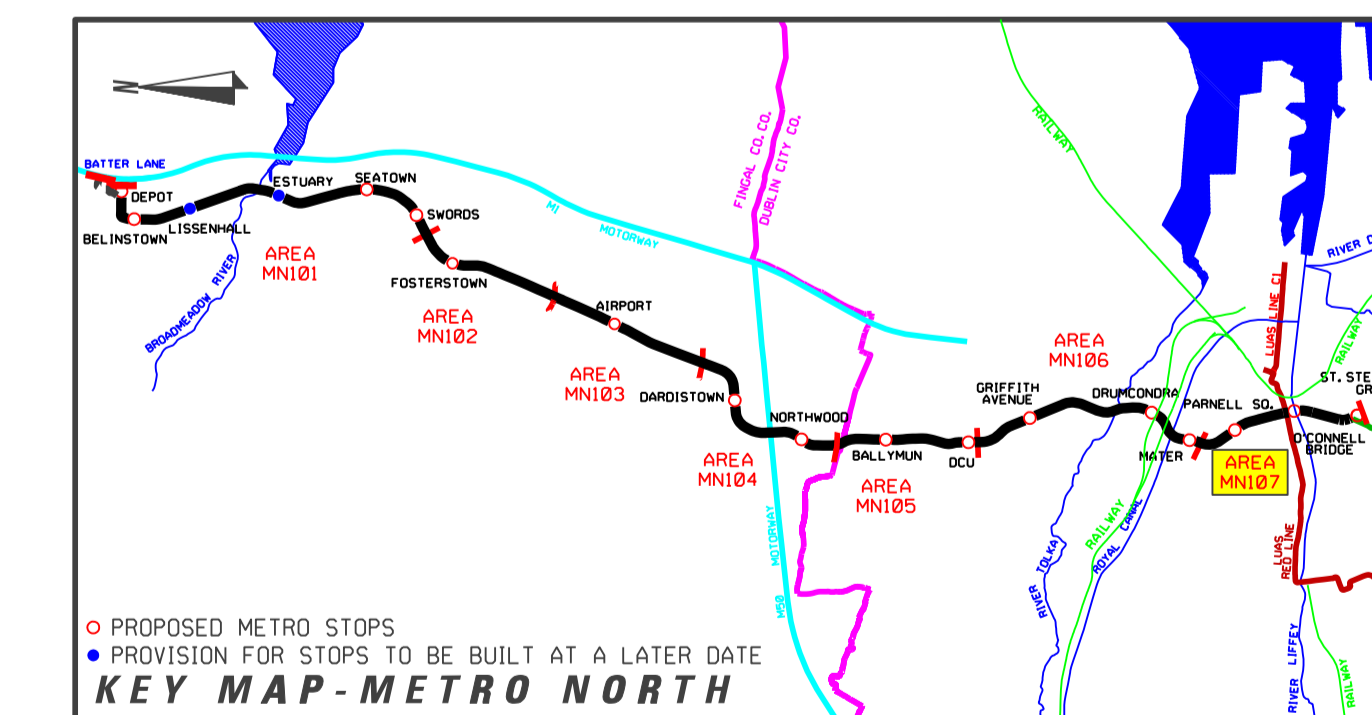

PROPOSED METRO STOPS
PROVISION FOR STOPS TO BE BUILT AT A LATER DATE
KEY MAP - METRO NORTH

REVISION	DATE	MODIFICATION	STATUS	CHECKED/APPROVED

RPA
Railway Procurement Agency

METRO

RAILWAY WORKS
LINE MN - ALIGNMENT DETAILS
COLLEGE STREET TO HARRY STREET

PREPARED: RPA OFFICE	CHECKED: GEOFFREY FEATHERSTONE
SCALE: 1:500	APPROVED: RORY O'DONOR
DATE: AUGUST 2008	

AREA NO. 107	PLAN NO. MN-RO 107 C-D	SUBJECT RAIL ORDER
------------------------	---------------------------	-----------------------

INTERNAL DOCUMENT NUMBER	STAGE	LINE	CONTRACT	ELEMENT	DRW NO.	DRW REV.
	L	MN	000	GA	107004	A

Copyright Railway Procurement Agency
This drawing is confidential and the copyright is reserved by the RPA. This drawing must not be either issued, copied or otherwise reproduced or referred to in any way without the prior permission of the RPA.
All U.S. data used for plans is generated from U.S. digitalized maps and was printed under Ordnance Survey permit no. 03.8821