



PLAN
SCALE 1:500

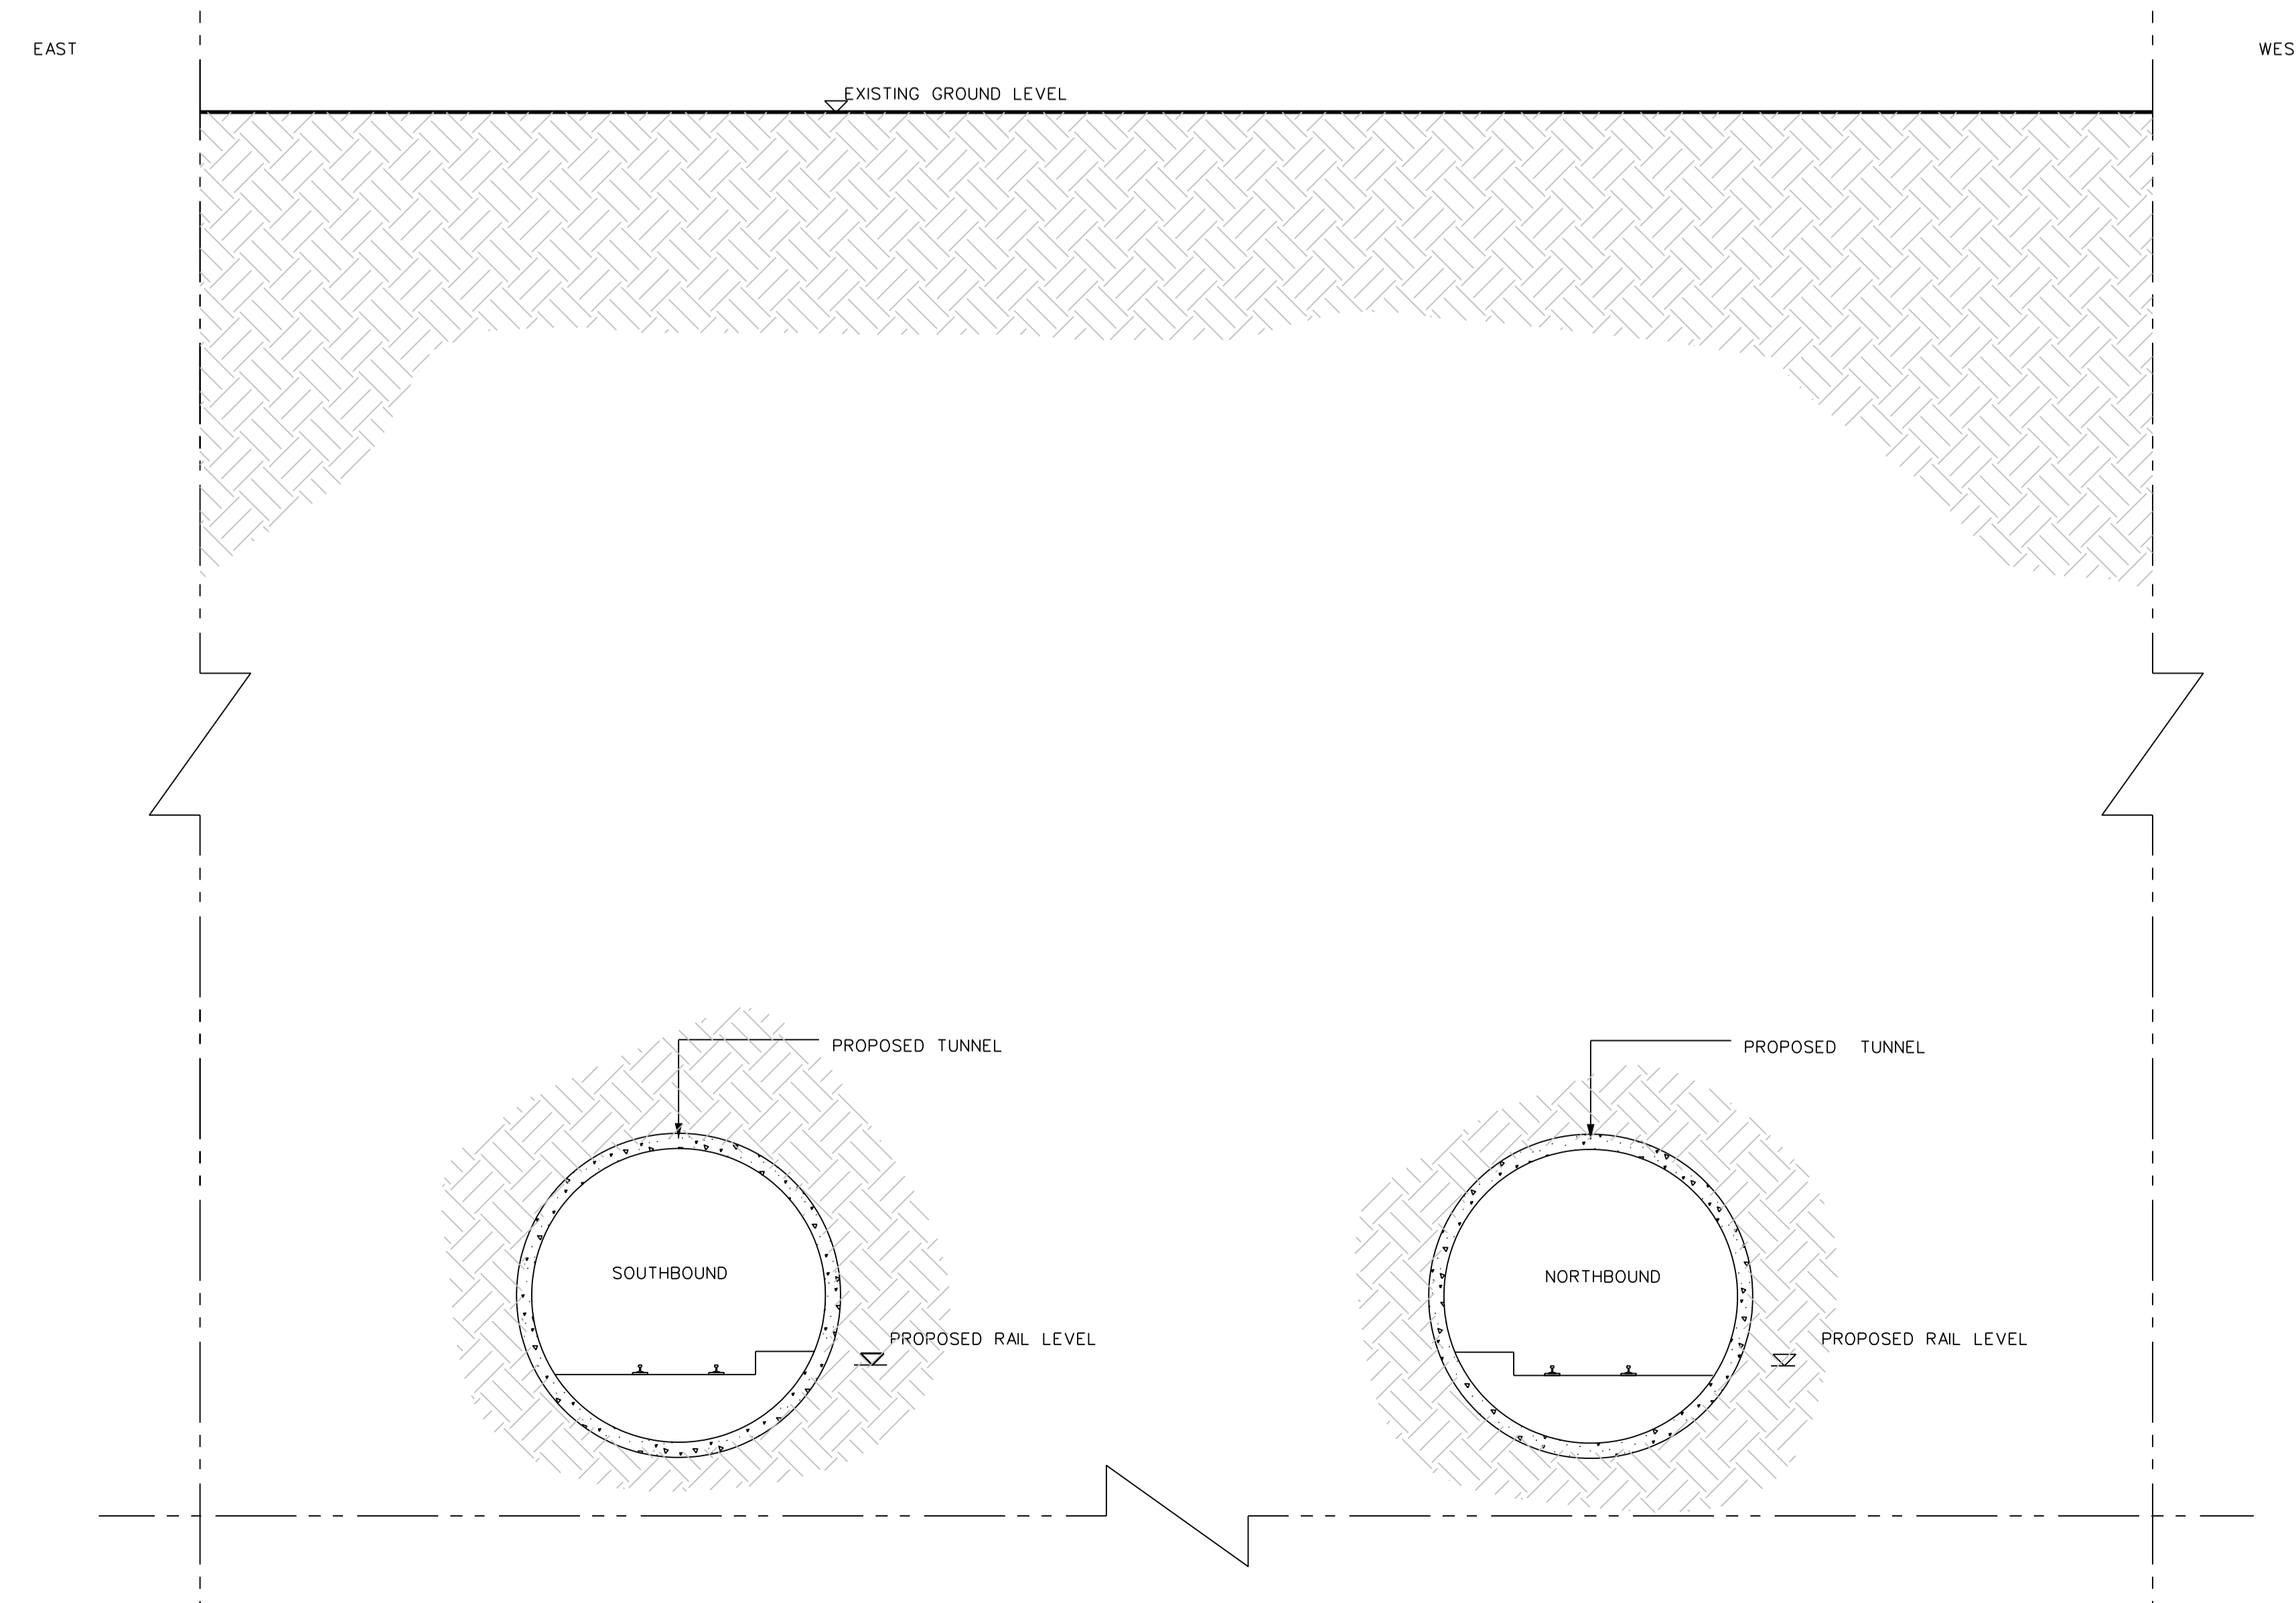

CROSS SECTION 03-01
SCALE 1:100

DRAWING LEGEND

- PROPOSED OVER HEAD LINE EQUIPMENT (O.H.L.E.)
- POSITIONS OF POLES AND FIXINGS SUBJECT TO SITE CONDITIONS AND DESIGN DEVELOPMENT
- PROPOSED REMOVAL OF TREES
- EXISTING TREES
- METRO STOP PLATFORM (OVERGROUND)
- NEW EDGE OF TRAFFIC LANE
- EXISTING KERB TO BE REMOVED
- METRO RAIL TRACKS (OVERGROUND)
- EDGE OF SHEET PATH
- SHARED RUNNING WITH ROAD TRAFFIC (TYPE OF TRAFFIC INDICATED ON DRAWING)
- SEGREGATED RUNNING OR PROTECTED RUNNING
- NEW EDGE OF TRAFFIC LANE
- METRO STOP PLATFORM (UNDERGROUND)
- METRO RAIL TRACKS (UNDERGROUND)
- METRO TUNNEL EXTENTS

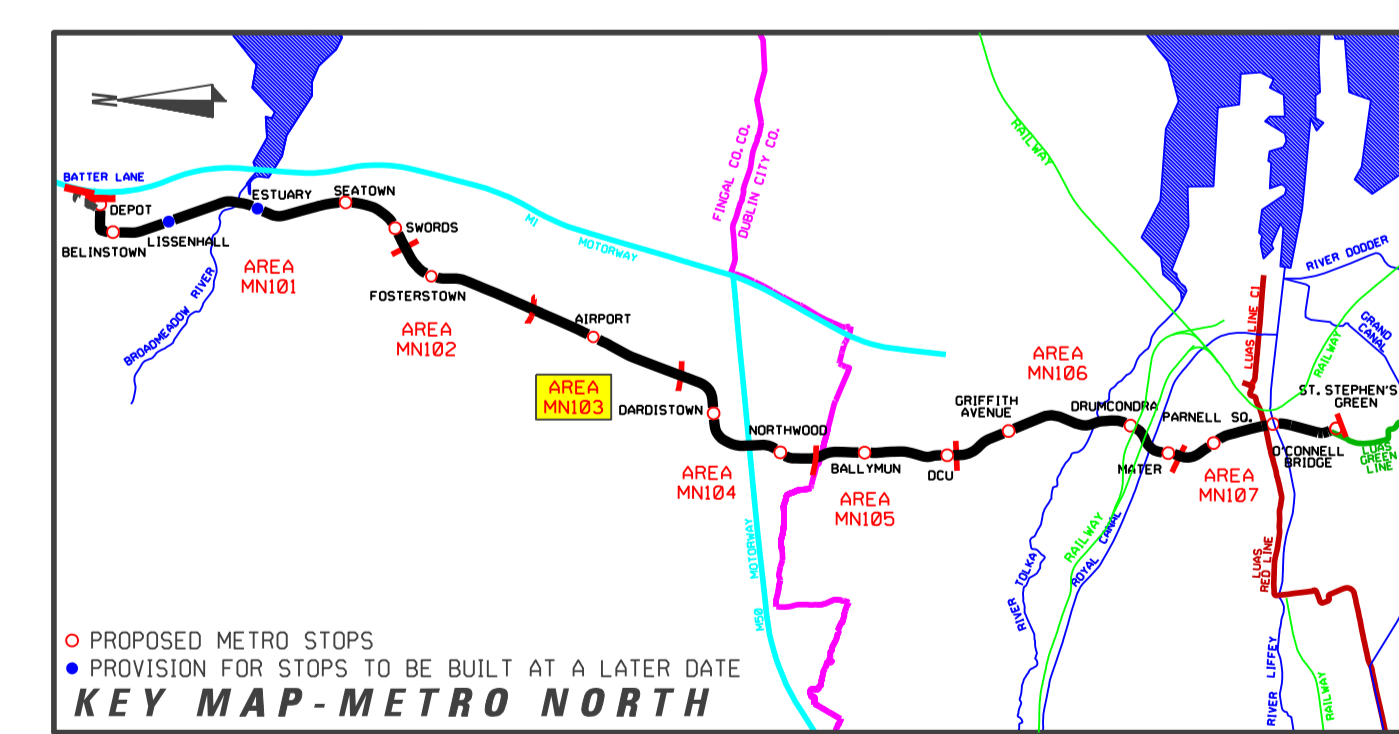

REVISION	DATE	MODIFICATION	STATUS	CHECKED/APPROVED

RPA Railway Procurement Agency
 100 Park Road
 Parkway Business Centre
 Dublin 6, Ireland
 Phone: +353 1 468 1888
 Fax: +353 1 468 1891
 www.rpa.ie

METRO

RAILWAY WORKS
 LINE MN - ALIGNMENT DETAILS
 FOSTERSTOWN STH. TO AIRPORT LANDS (NTH.)

PREPARED: RPA OFFICE	CHECKED: GEOFFREY FEATHERSTONE
SCALE: 1:500	APPROVED: RORY O'DONOR
DATE: AUGUST 2008	

AREA NO. 103	PLAN NO. MN-RO 103 0-A	SUBJECT RAIL ORDER
------------------------	----------------------------------	------------------------------

Copyright Railway Procurement Agency
 This drawing is confidential and the copyright is reserved by the RPA. This drawing must not be either issued, copied or otherwise reproduced or copied or used for any purpose without the prior permission of the RPA.
 All U.S. data used for plans is generated from D.S. digital maps and was printed under Ordnance Survey permit no. 03.0817

INTERNAL DOCUMENT NUMBER	STAGE	LINE	CONTRACT	ELEMENT	DRW. NO.	DRW. REV.
	L	MN	000	GA	103001	A