
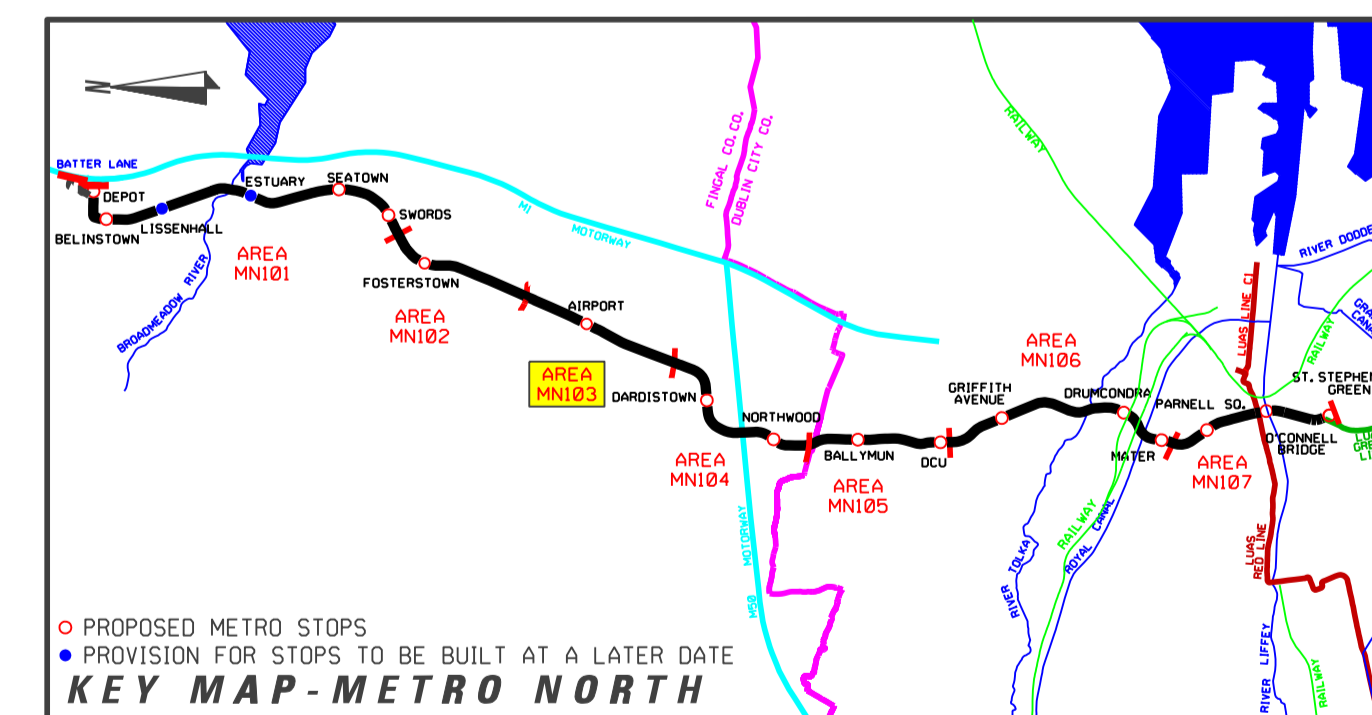


LOCATION PLAN
Scale 1 : 500

©Copyright Railway Procurement Agency
This drawing is confidential and the copyright is owned by the RPA. This drawing must not be either issued, copied or otherwise reproduced in whole or in part or used for any purpose without the prior permission of the RPA.
All B.S. data used for plans is generated from B.S. digital maps and are printed under Ordnance Survey permit no. 03.082.

INTERNAL DOCUMENT NUMBER	STAGE	LINE	CONTRACT	ELEMENT	DRW NO.	DRW REV.
	L	MN	000	PA	103005	A

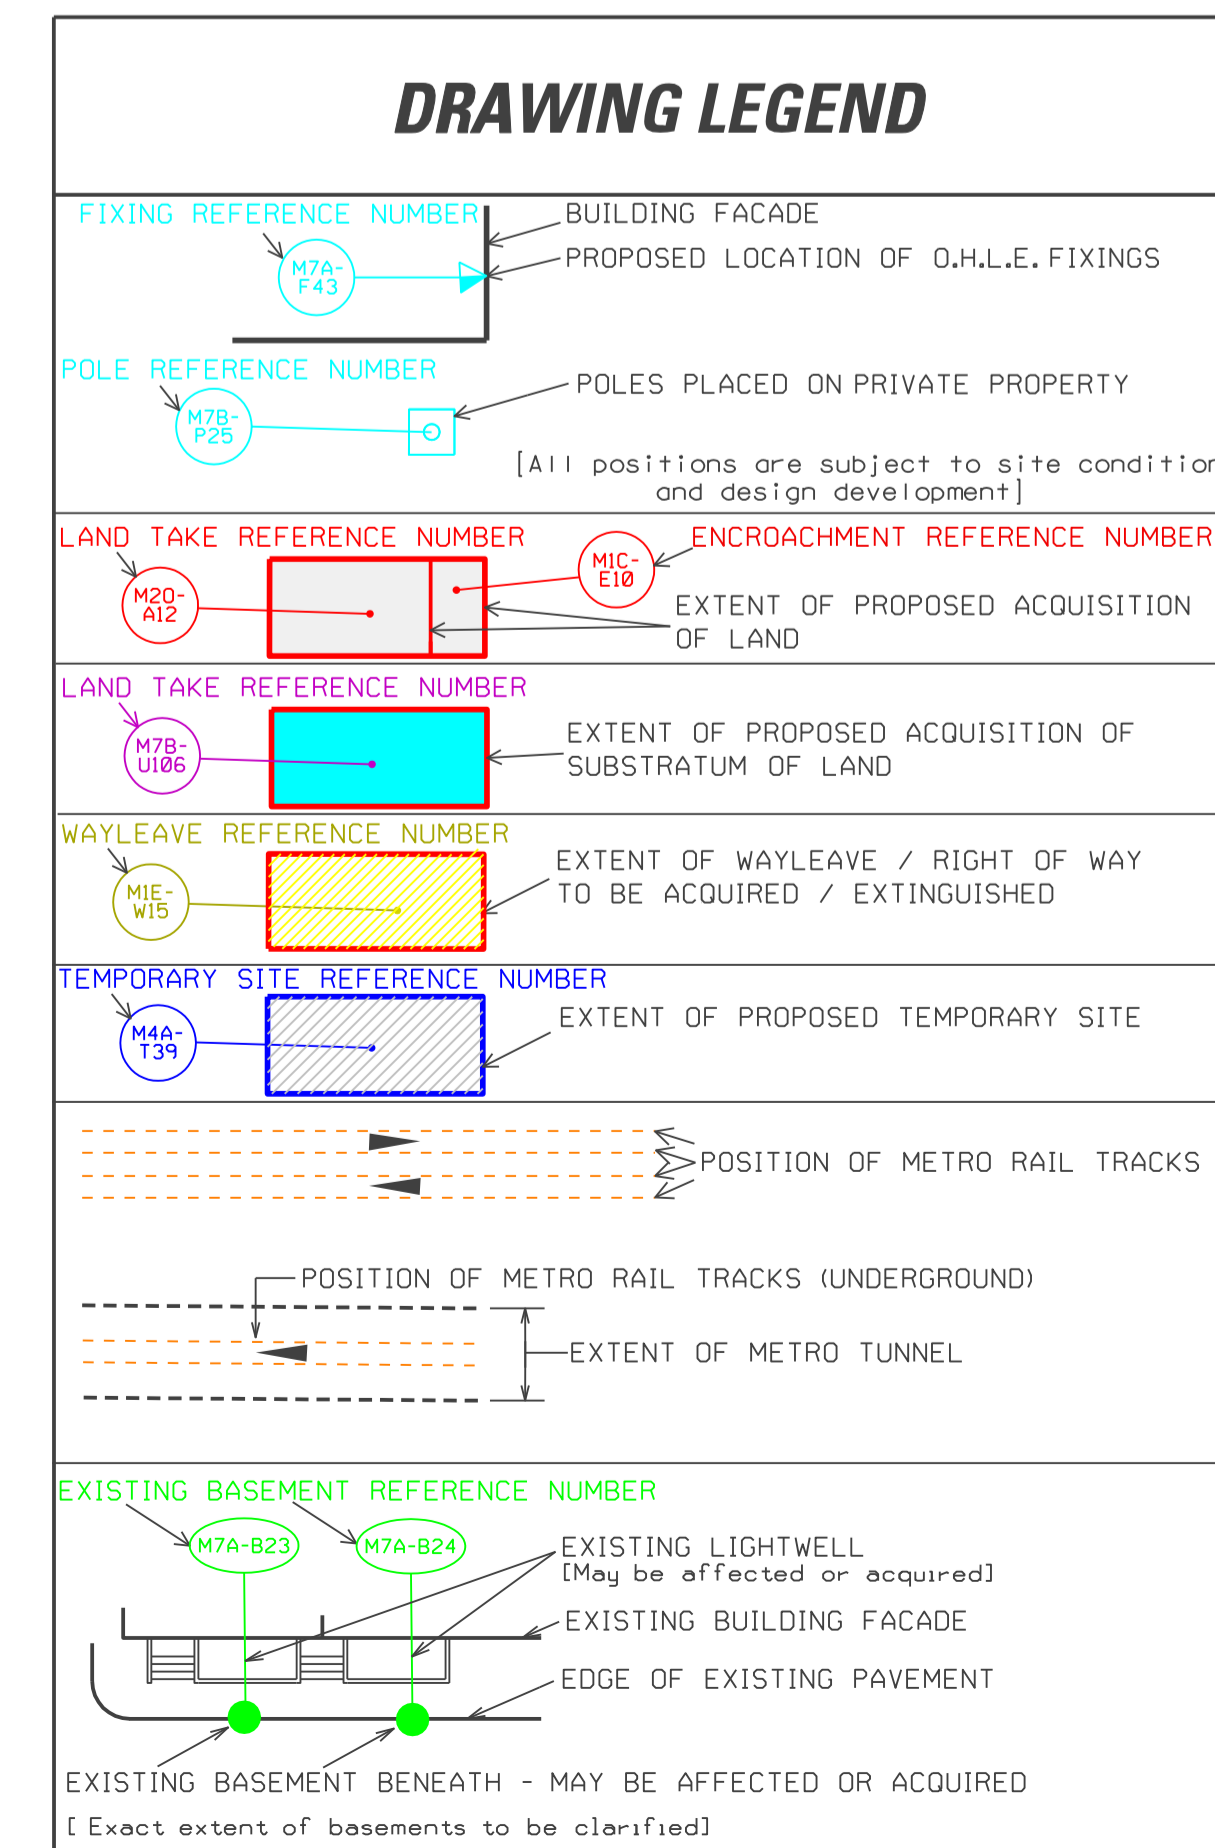

REVISION	DATE	MODIFICATION	STATUS	CHECKED/APPROVED

Railway Procurement Agency

TITLE: **RAILWAY WORKS**
LINE MN - PROPERTY DETAILS
AIRPORT LANDS (SOUTH) TO PERIMETER RD.

PREPARED: RPA OFFICE	CHECKED: GEOFFREY FEATHERSTONE
SCALES: 1:500	APPROVED: RORY O'DONNOR
DATE: AUGUST 2008	

AREA NO. 103	PLAN NO. MN-P 103 D-0	SUBJECT: PROPERTY
---------------------	------------------------------	--------------------------