



CONCOURSE LEVEL PLAN
SCALE 1:200

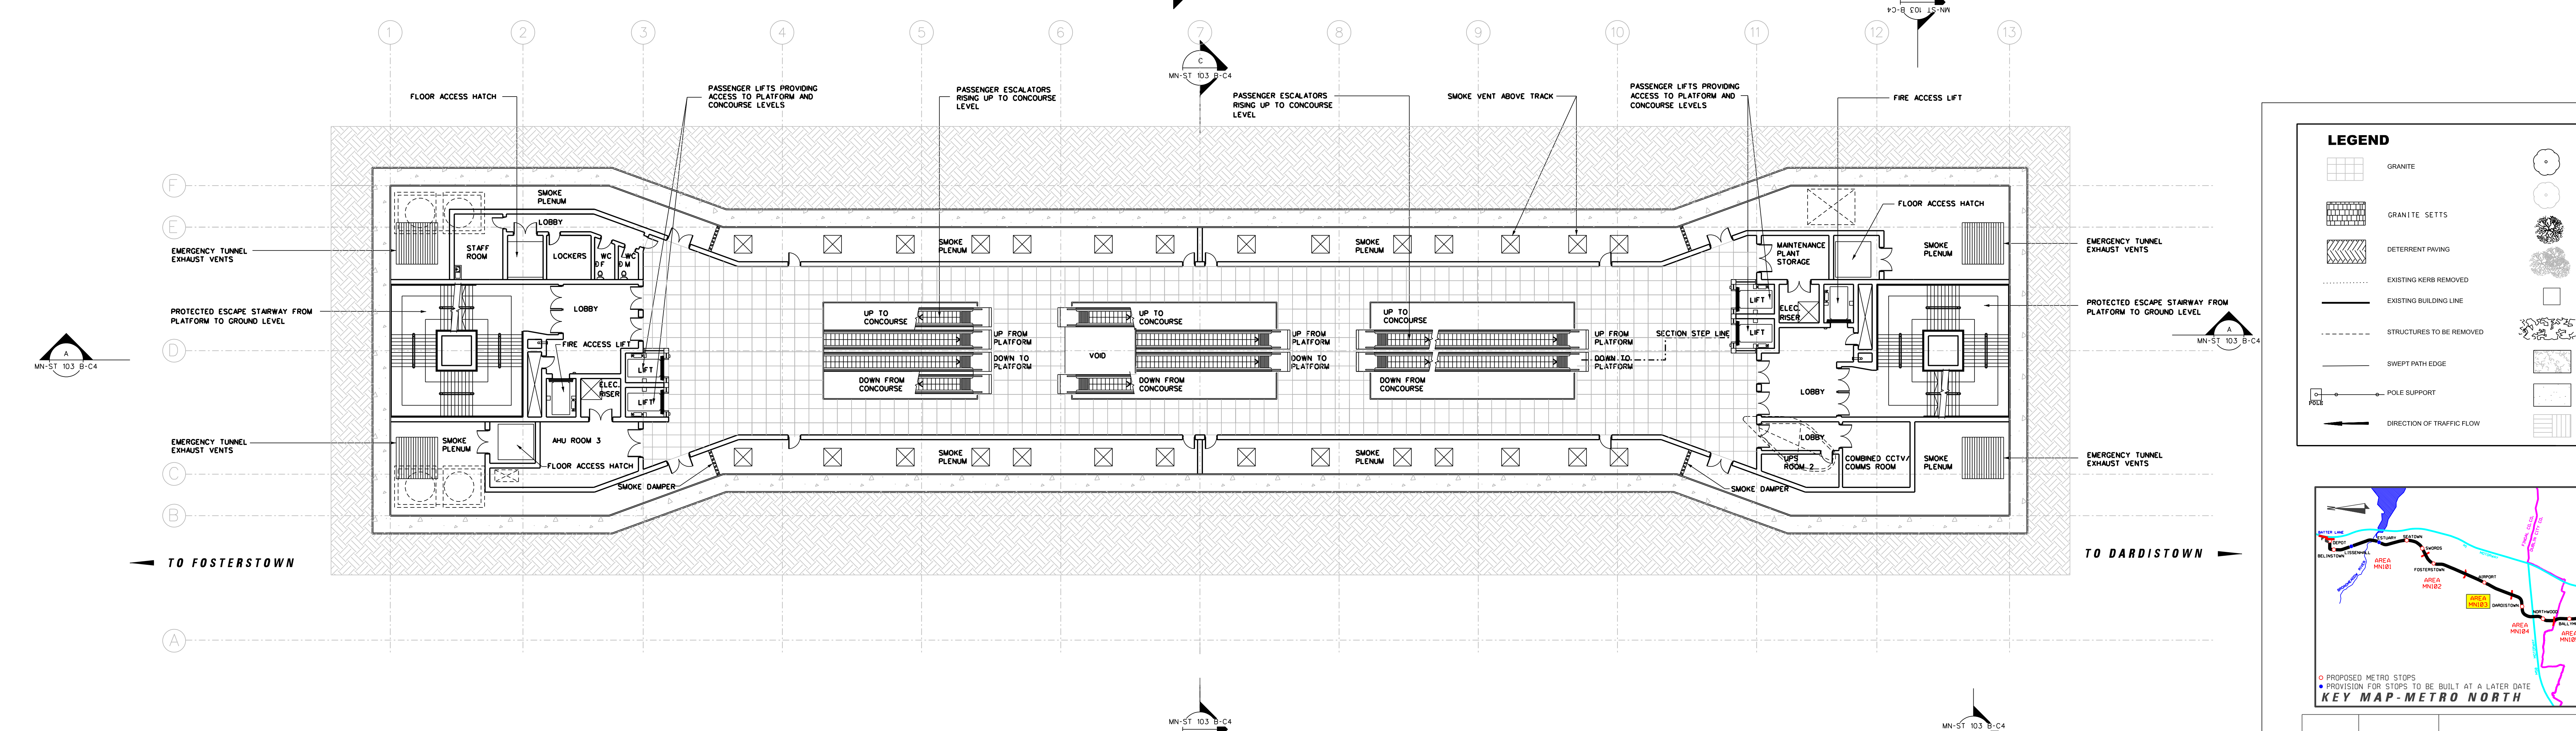

MEZZANINE LEVEL PLAN
SCALE 1:200

LEGEND

[Symbol]	GRANITE	[Symbol]	EXISTING TREE
[Symbol]	GRANITE SETTS	[Symbol]	EXISTING TREE REMOVED
[Symbol]	DIETETIC PAVING	[Symbol]	NEW TREE
[Symbol]	EXISTING KERB REMOVED	[Symbol]	EDGE PLANTING
[Symbol]	EXISTING BUILDING LINE	[Symbol]	Tree PI
[Symbol]	STRUCTURES TO BE REMOVED	[Symbol]	HEDGE
[Symbol]	SWEEP PATH EDGE	[Symbol]	LOW LYING GROUND COVER
[Symbol]	POLE SUPPORT	[Symbol]	GRASS AREA
[Symbol]	DIRECTION OF TRAFFIC FLOW	[Symbol]	PLATFORM - GRANITE SLABS

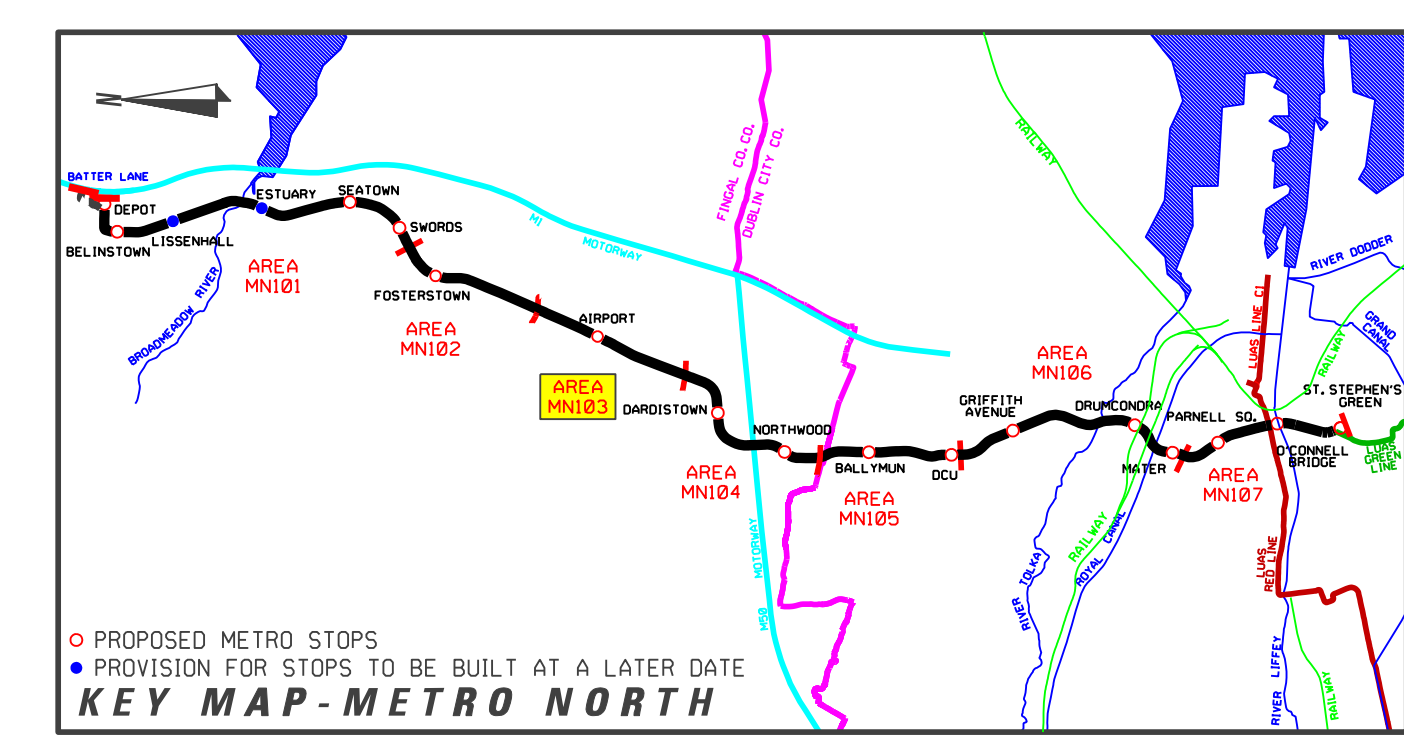

REVISION	DATE	MODIFICATION	STATUS	CHECKED/APPROVED

RPA Railway Procurement Agency

METRO

RAILWAY WORKS
LINE MN - STRUCTURES
AIRPORT STOP
CONCOURSE & MEZZANINE PLANS

PREPARED: RPA OFFICE	CHECKED: GEOFFREY FEATHERSTONE
SCALE: 1:200	APPROVED: ROBY O'CONNOR
DATE: AUGUST 2008	

AREA NO. 103	PLAN NO. MN-ST 103 B-C2	SUBJECT: RAIL ORDER
---------------------	--------------------------------	----------------------------

REFERENCE RELATED DRAWINGS

FOR 1:500 PLAN DRAWING SEE RAIL ORDER PLAN No. MN-RO 103 B-CL/MN/000/GA/103003/A)

AND ALSO SEE

AIRPORT STOP - GROUND LEVEL PLAN	MN-ST 103 B-C1(L/MN/000/TO/103001/A)
AIRPORT STOP - PLATFORM PLAN	MN-ST 103 B-C3(L/MN/000/TO/103003/A)
AIRPORT STOP - SECTIONS	MN-ST 103 B-C4(L/MN/000/TO/103004/A)
AIRPORT STOP - ELEVATIONS	MN-ST 103 B-C5(L/MN/000/TO/103005/A)

Copyright Railway Procurement Agency
This drawing is confidential and the copyright is owned by the RPA. This drawing must not be either loaned, copied or otherwise reproduced in whole or in part or used for any purpose without the prior permission of the RPA.
All U.S. data used for plans is generated from U.S. digital data and was printed under Ordnance Survey permit no. 05-8817

INTERNAL DOCUMENT NUMBER	STAGE	LINE	CONTRACT	ELEMENT	DRW NO.	DRW REV.
	L	MN	000	TO	103002	A