



PLAN
SCALE 1:500

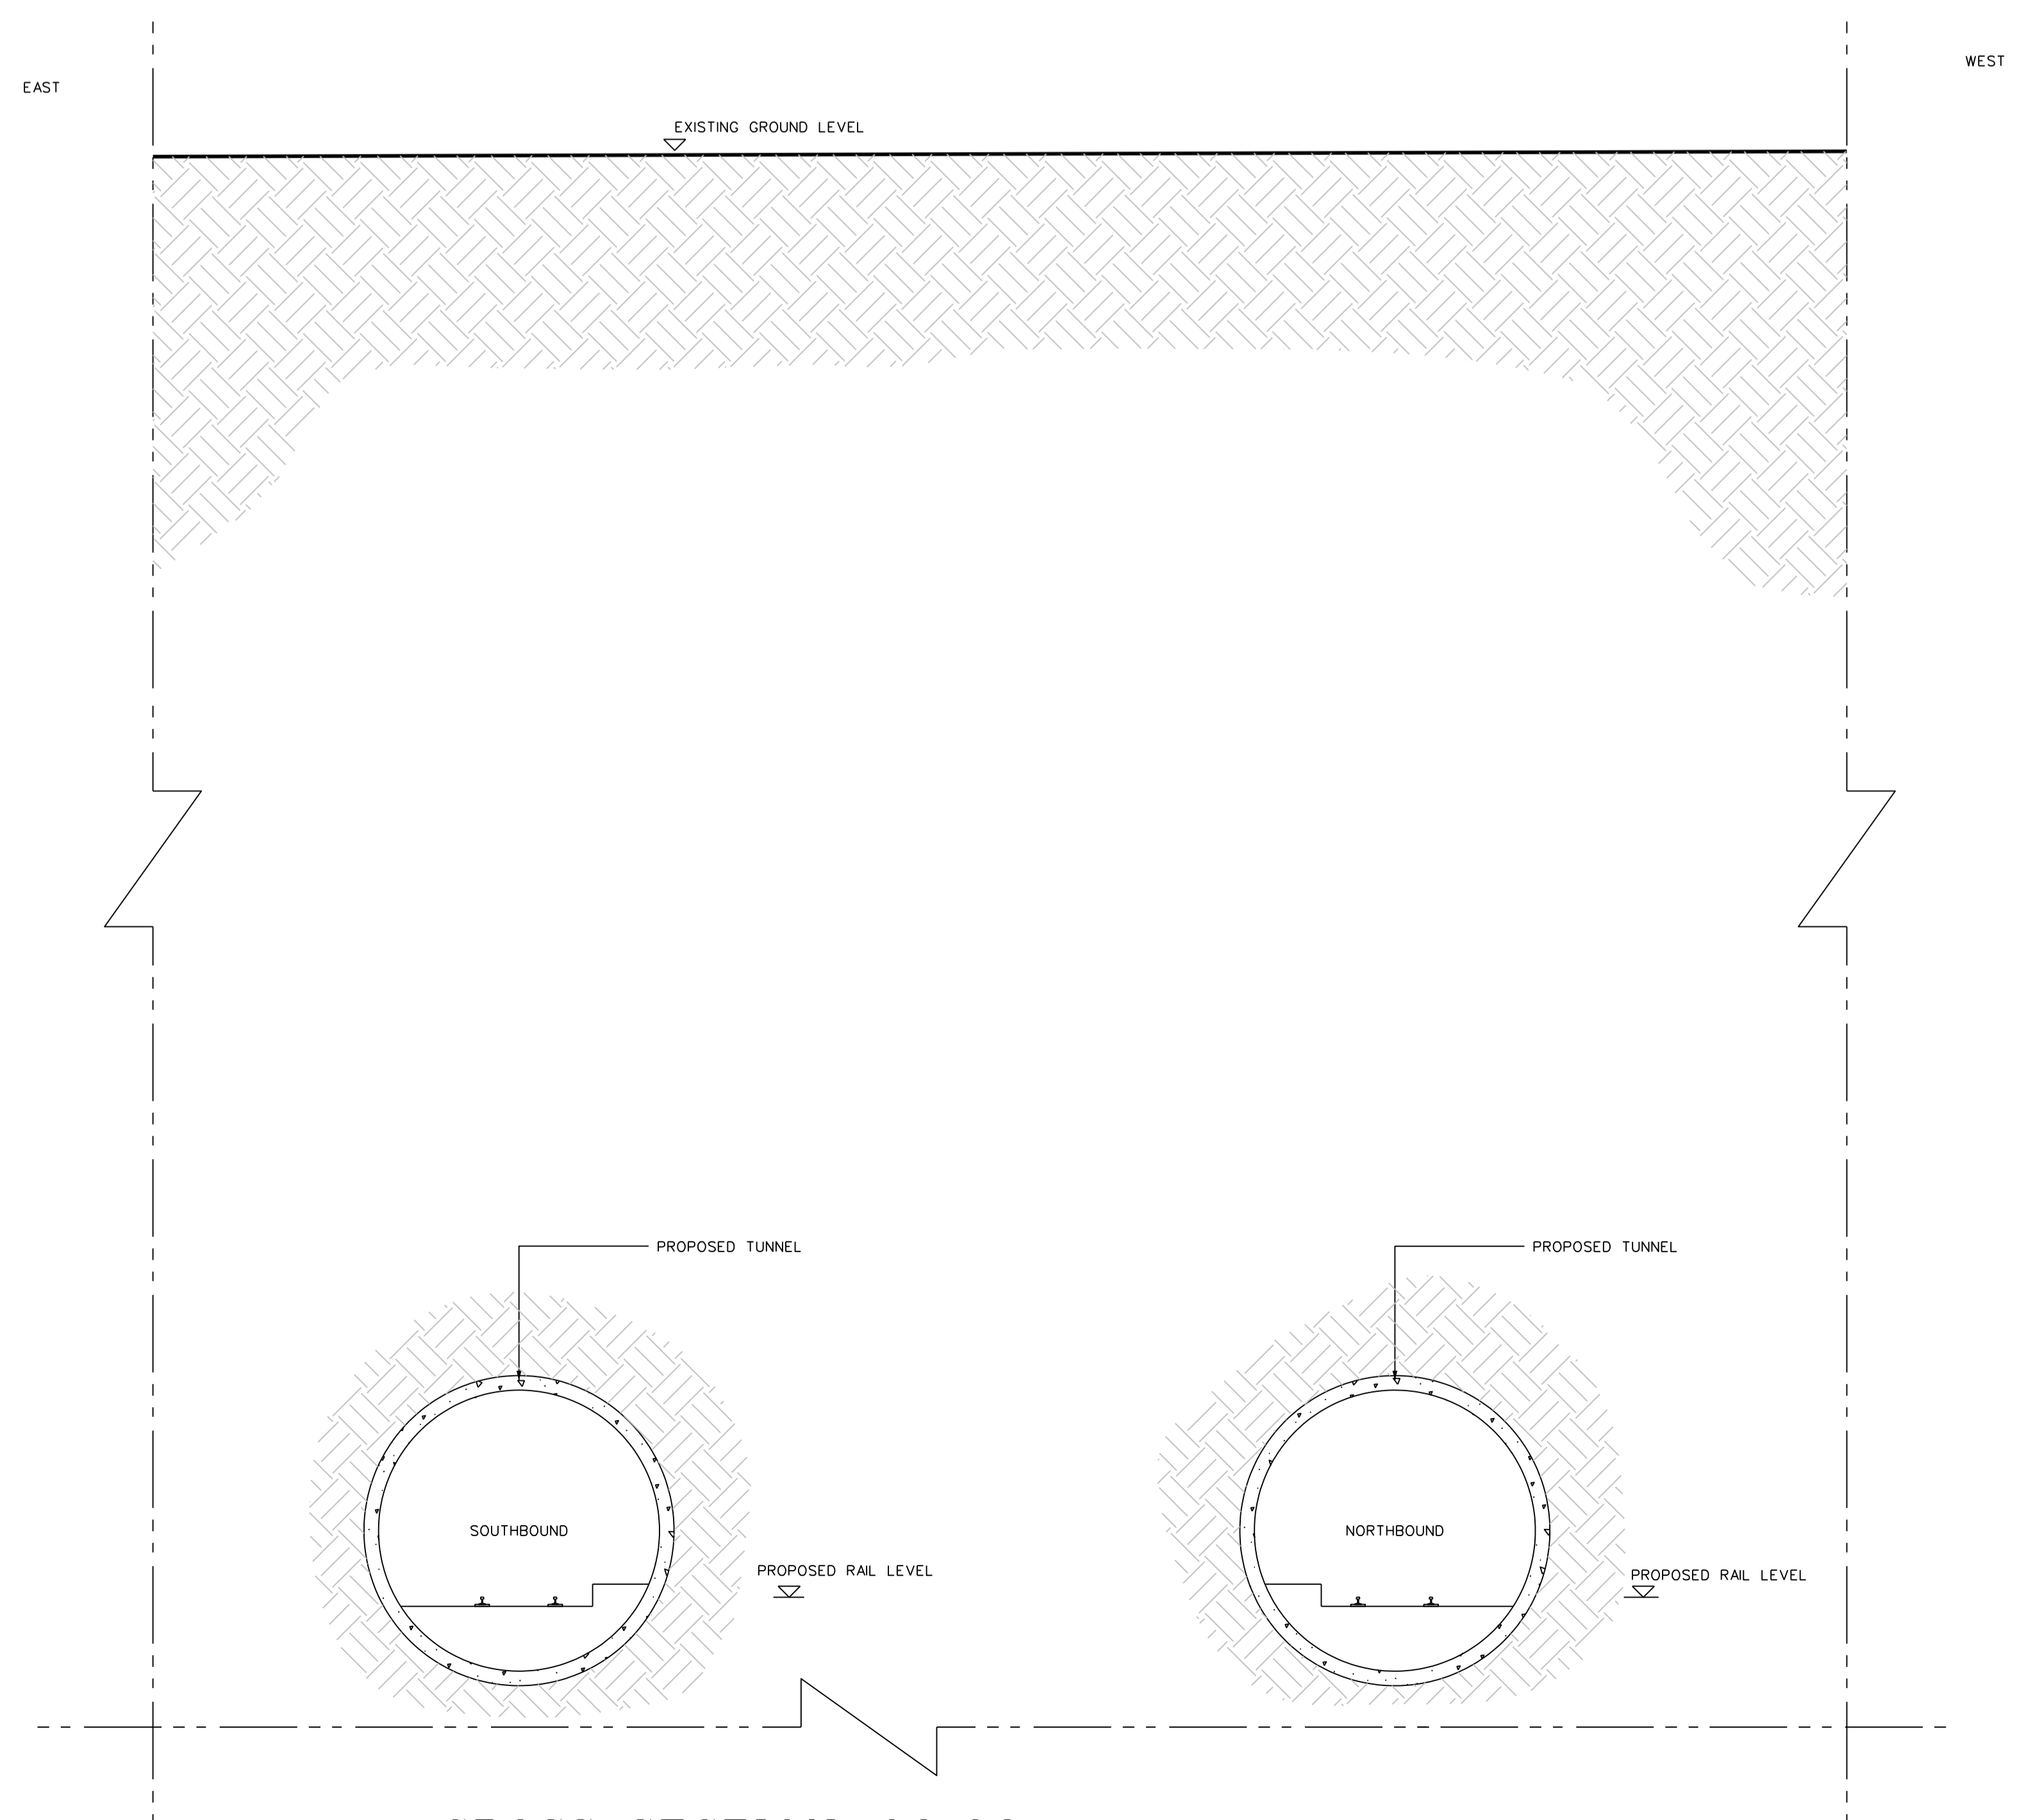

CROSS SECTION 06-06
SCALE 1:100

DRAWING LEGEND

- PROPOSED OVER HEAD LINE EQUIPMENT (O.H.L.E.)
- POSITIONS OF POLES AND FIXINGS SUBJECT TO SITE CONDITIONS AND DESIGN DEVELOPMENT
- PROPOSED REMOVAL OF TREES
- EXISTING TREES
- METRO STOP PLATFORM (OVERGROUND)
- NEW EDGE OF TRAFFIC LINE
- EXISTING KERB TO BE REMOVED
- METRO RAIL TRACKS (OVERGROUND)
- EDGE OF SWIFT PATH
- SHARED RUNNING WITH ROAD TRAFFIC (TYPE OF TRAFFIC INDICATED ON DRAWING)
- SEGREGATED RUNNING OR PROTECTED RUNNING
- NEW EDGE OF TRAFFIC LINE
- METRO STOP PLATFORM (UNDERGROUND)
- METRO RAIL TRACKS (UNDERGROUND)
- METRO TUNNEL EXTENTS

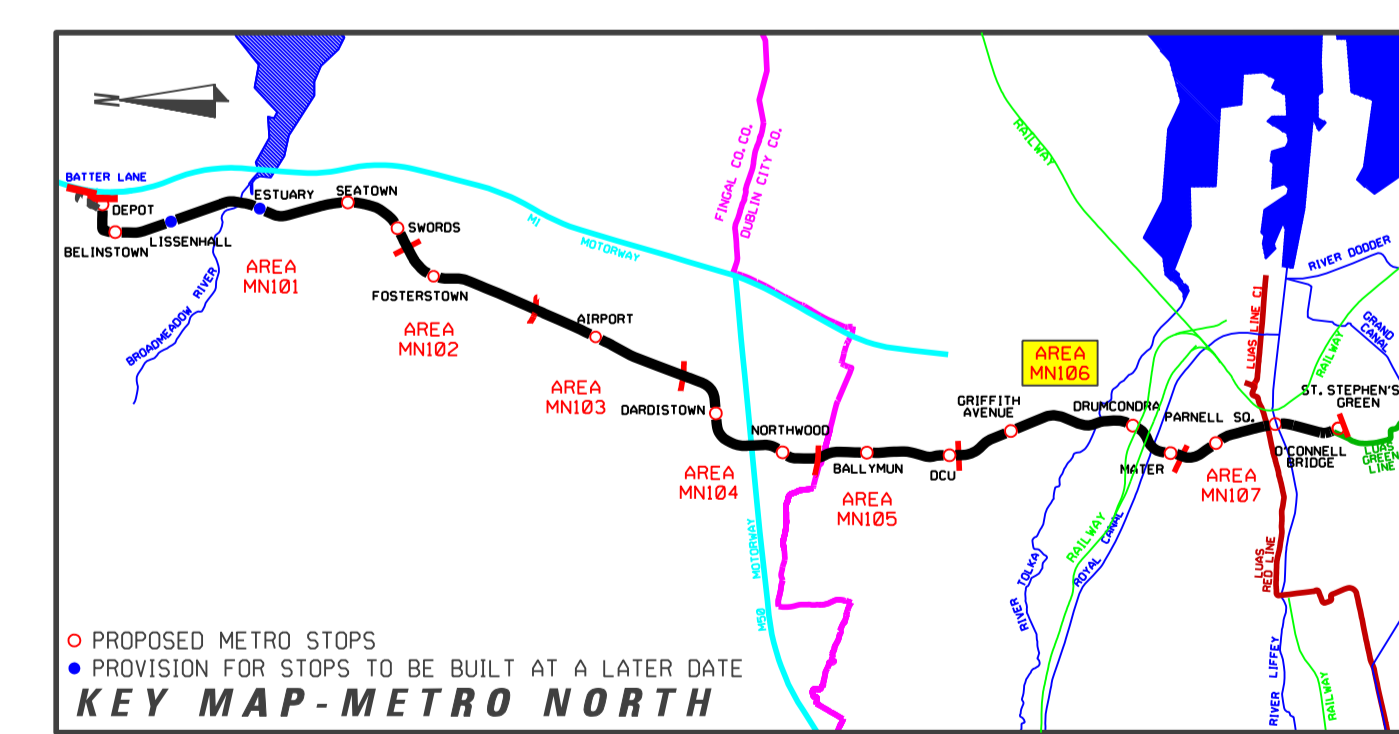

REVISION	DATE	MODIFICATION	STATUS	CHECKED/APPROVED

RPA Railway Procurement Agency
METRO
 Orientations: URB Rail Services, Parkway Business Centre, Dublin 15, Ireland. Phone: +353 1 468 1888. Fax: +353 1 468 1881. www.rpa.ie

RAILWAY WORKS
LINE MN - ALIGNMENT DETAILS
MILLBOURNE AVENUE TO DARGLE ROAD

PREPARED: RPA OFFICE	CHECKED: GEOFFREY FEATHERSTONE
SCALES: 1:500	APPROVED: RORY O'DONNOR
DATE: AUGUST 2008	

AREA NO. 106	PLAN NO. MN-RO 106 D-E	SUBJECT: RAIL ORDER
---------------------	-------------------------------	----------------------------

Copyright Railway Procurement Agency
 This drawing is confidential and the copyright is reserved by the RPA. This drawing must not be either issued, copied or otherwise reproduced in whole or in part or used for any purpose without the prior permission of the RPA.
 All D.S. data used for plans is generated from D.S. digital data and was printed under Ordnance Survey permit no. D.S. 8817

INTERNAL DOCUMENT NUMBER	STAGE	LINE	CONTRACT	ELEMENT	DRW. NO.	DRW. REV.
	L	MN	000	GA	106005	A