



LONGITUDINAL SECTION
SCALE: HORIZ 1:2000 VERT 1:250

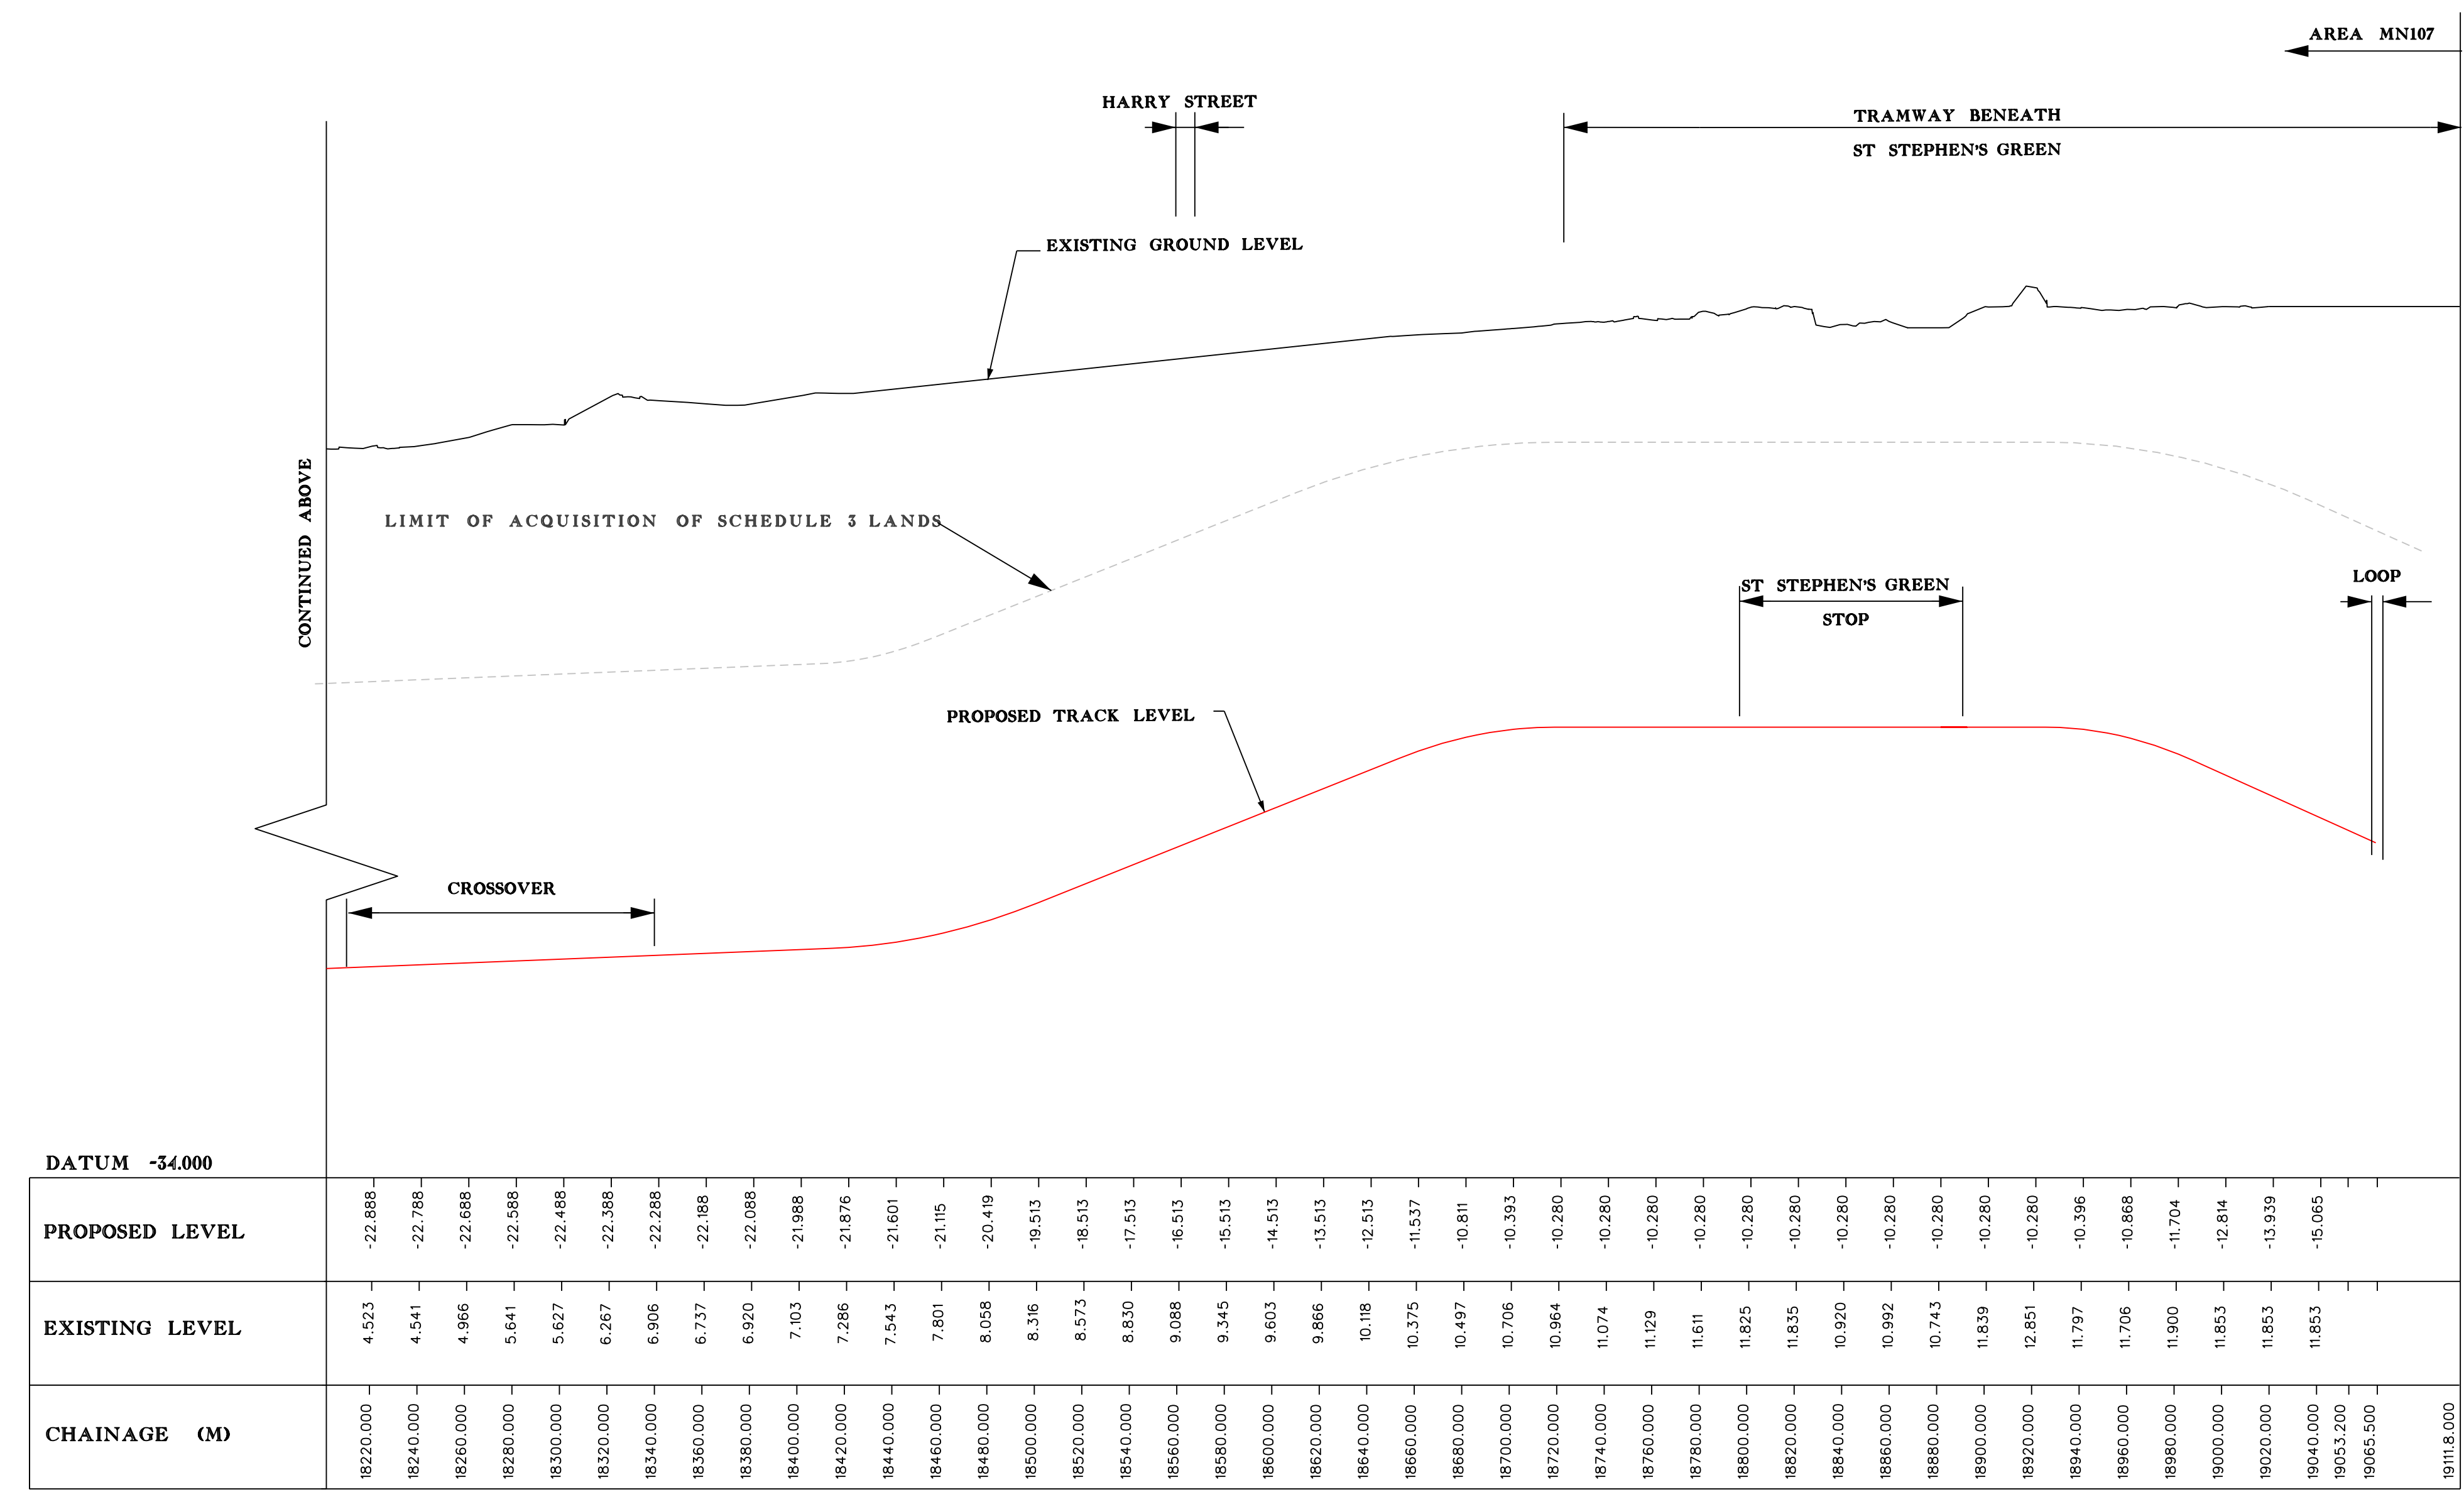

LONGITUDINAL SECTION
SCALE: HORIZ 1:2000 VERT 1:250

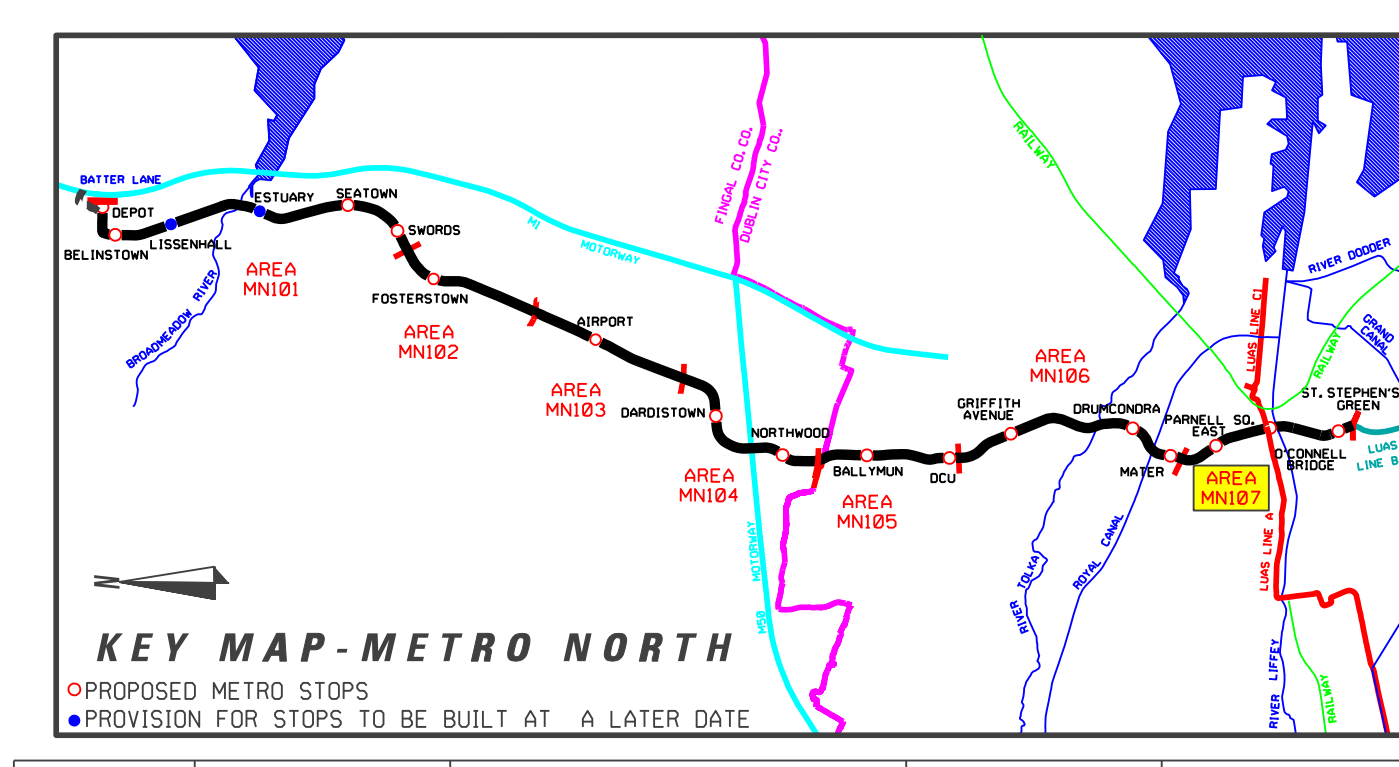

REVISION	DATE	MODIFICATION	STATUS	CHECKED/APPROVED

RPA
Railway Procurement Agency

METRO
Metropolitan Railways

TITLE:
RAILWAY WORKS
LINE MN - LONGITUDINAL SECTION
ST. JOSEPH'S PDE. TO ST. STEPHEN'S GREEN

PREPARED: RPA OFFICE CHECKED: GEOFFREY FEATHERSTONE
 SCALE: 1:2000 HORIZ 1:250 VERT APPROVED: RORY O'DONOR
 DATE: AUGUST 2008

AREA NO: **107** PLAN NO: **MN-LN 107 0-0** SUBJECT: **RAIL ORDER**

Copyright Railway Procurement Agency
 This drawing is confidential and the copyright in it is owned by the RPA. This drawing must not be either loaned,
 copied or otherwise reproduced in whole or in part or used in any program or system without the prior permission of the RPA.
 All S.I. data used for plans is generated from G.S. digitalised maps and are printed under Ordnance Survey permit no. 05.8817

INTERNAL DOCUMENT NUMBER	STAGE	LINE	CONTRACT	ELEMENT	DPW NO.	DPW REV.
	L	MN	000	LO	107001	0