


PLAN
SCALE 1:500

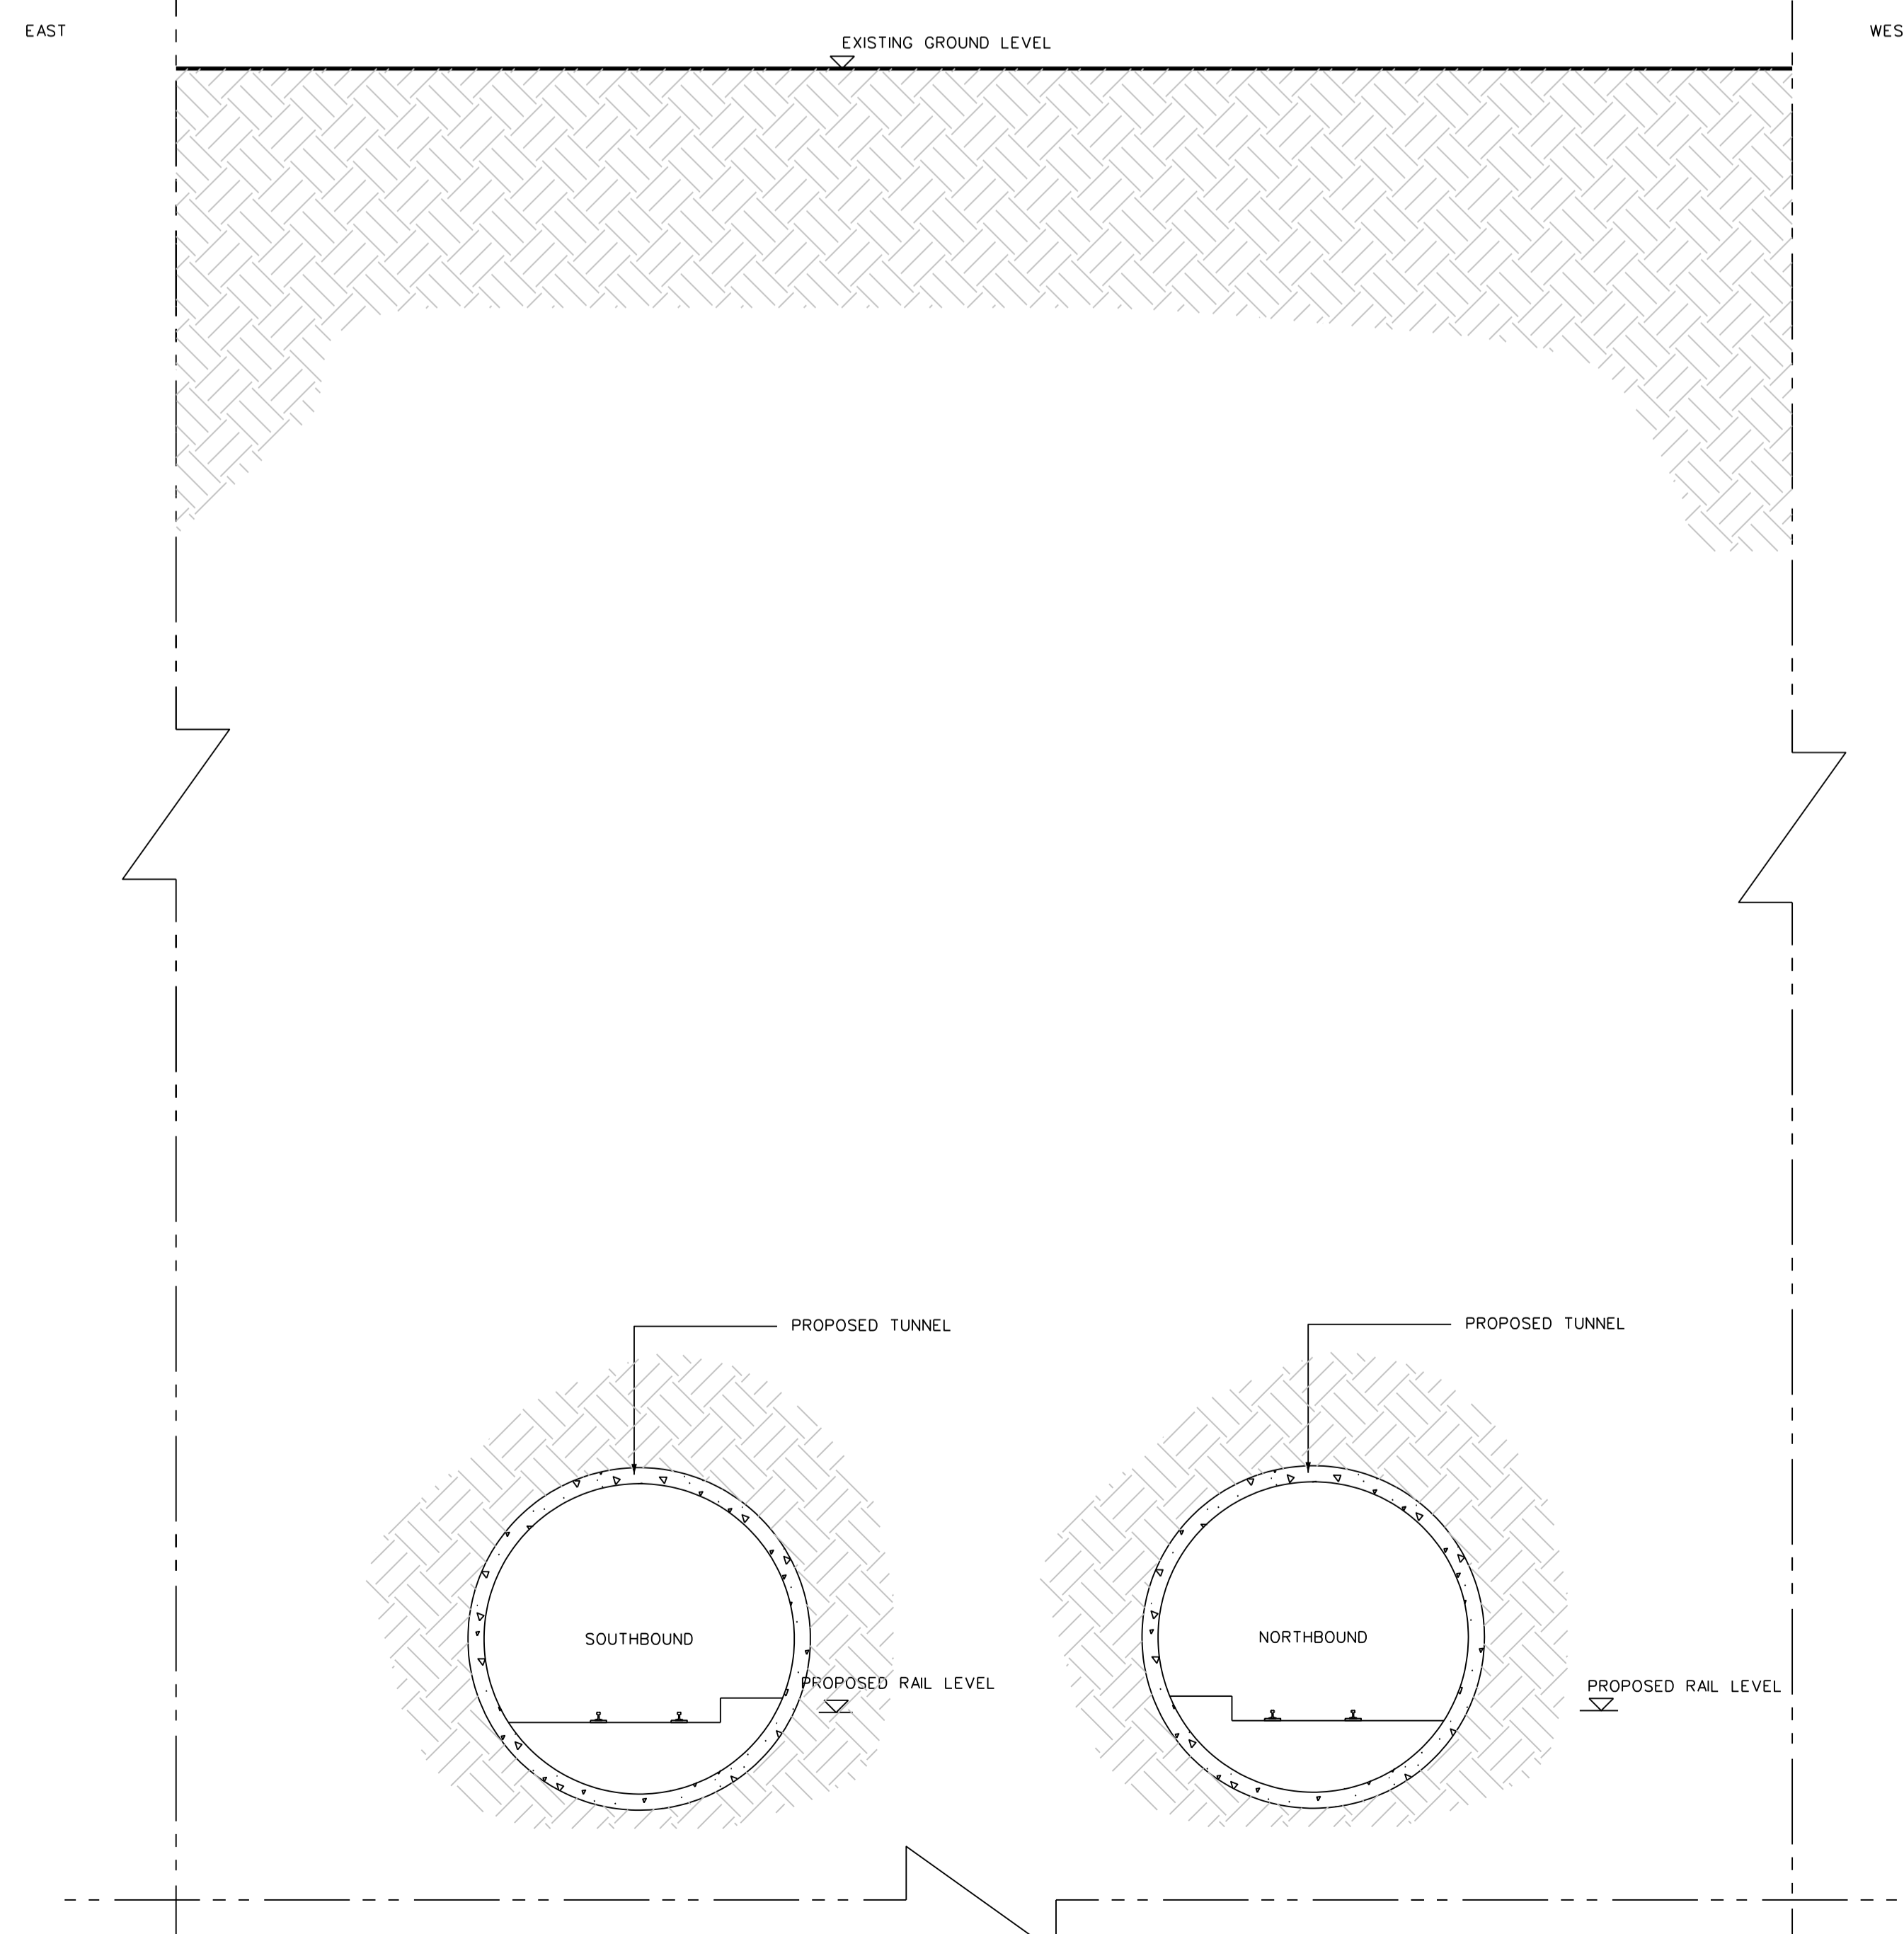


CROSS SECTION 07-01
SCALE 1:100

- SURFACE INFRASTRUCTURE NOTES:-**
- 1. WALL AND RAILING BOUNDARY - REMOVE AND STORE, RELOCATE AND REINSTATE WHERE POSSIBLE.
 - 2. STONE PLACIDIE- REMOVE AND STORE, NEW LOCATION TO BE CONFIRMED.

DRAWING LEGEND

- D.H.L.E. BUILDING FIXING
- PROPOSED OVER HEAD LINE EQUIPMENT (O.H.L.E.)
- POSITIONS OF POLES AND FIXINGS SUBJECT TO SITE CONDITIONS AND DESIGN DEVELOPMENT
- D.H.L.E. POLES
- ANTICIPATED TRAFFIC FLOW
- PROPOSED REMOVAL OF TREES
- EXISTING TREES
- METRO STOP PLATFORM (OVERGROUND)
- NEW EDGE OF TRAFFIC LINE
- EXISTING KERB TO BE REMOVED
- METRO RAIL TRACKS (OVERGROUND)
- SHARED RUNNING WITH ROAD TRAFFIC (TYPE OF TRAFFIC INDICATED ON DRAWING)
- SEGREGATED RUNNING OR PROTECTED RUNNING
- NEW EDGE OF TRAFFIC LINE
- METRO STOP PLATFORM (UNDERGROUND)
- METRO RAIL TRACKS (UNDERGROUND)
- METRO TUNNEL EXTENTS

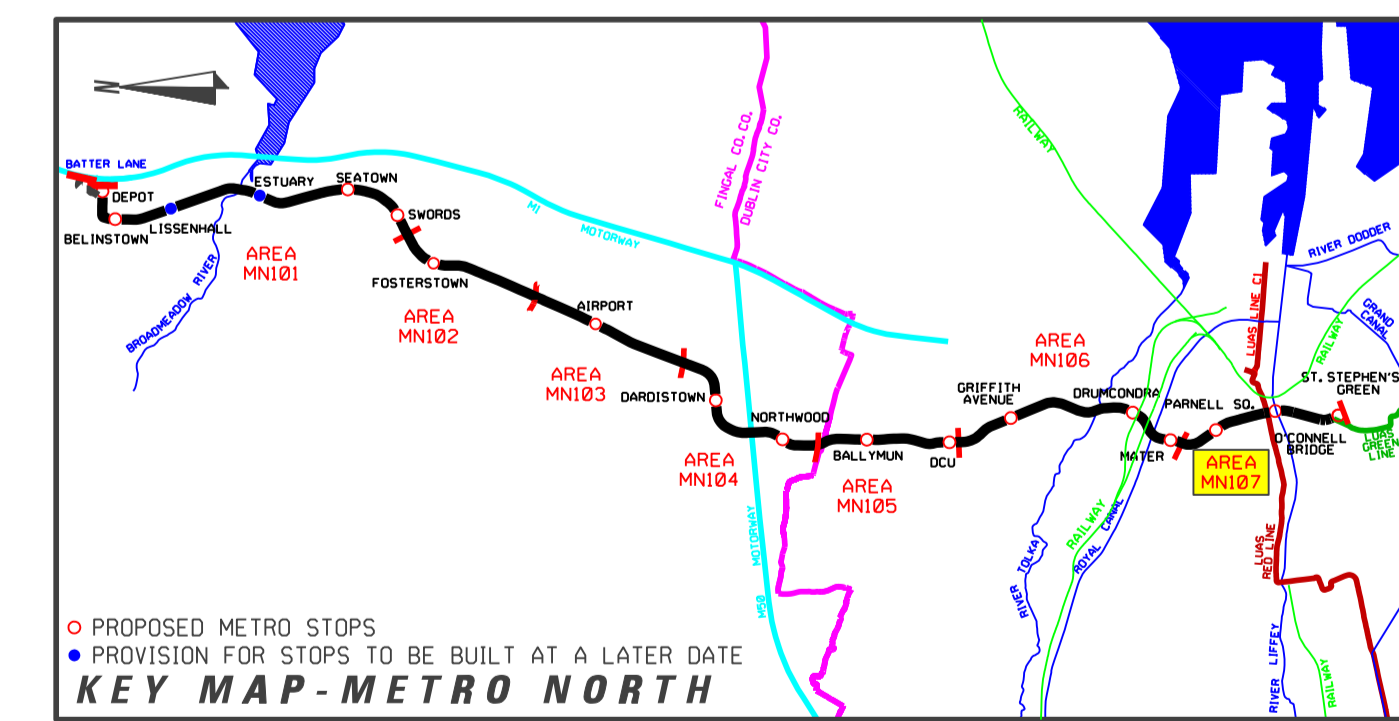

REVISION	DATE	MODIFICATION	STATUS	CHECKED/APPROVED

RPA
Railway Procurement Agency

METRO

TITLE
RAILWAY WORKS
LINE MN - ALIGNMENT DETAILS
ST. JOSEPH'S PARADE TO CAVENDISH ROW

PREPARED: RPA OFFICE	CHECKED: GEOFFREY FEATHERSTONE
SCALES: 1:500	APPROVED: RORY O'DONNOR
DATE: AUGUST 2008	

AREA NO. 107	PLAN NO. MN-RO 107 0-A	SUBJECT RAIL ORDER
------------------------	---------------------------	-----------------------

©Copyright Railway Procurement Agency
This drawing is confidential and the copyright is reserved by the RPA. This drawing must not be either issued, copied or otherwise reproduced in whole or in part or used for any purpose without the prior permission of the RPA.
All U.S. data used for plans is generated from U.S. digital maps and was printed under Ordnance Survey permit no. 03.001

INTERNAL DOCUMENT NUMBER	STAGE	LINE	CONTRACT	ELEMENT	DRW NO.	DRW REV.
	L	MN	000	GA	107001	A